




**Borough Council of
King's Lynn &
West Norfolk**

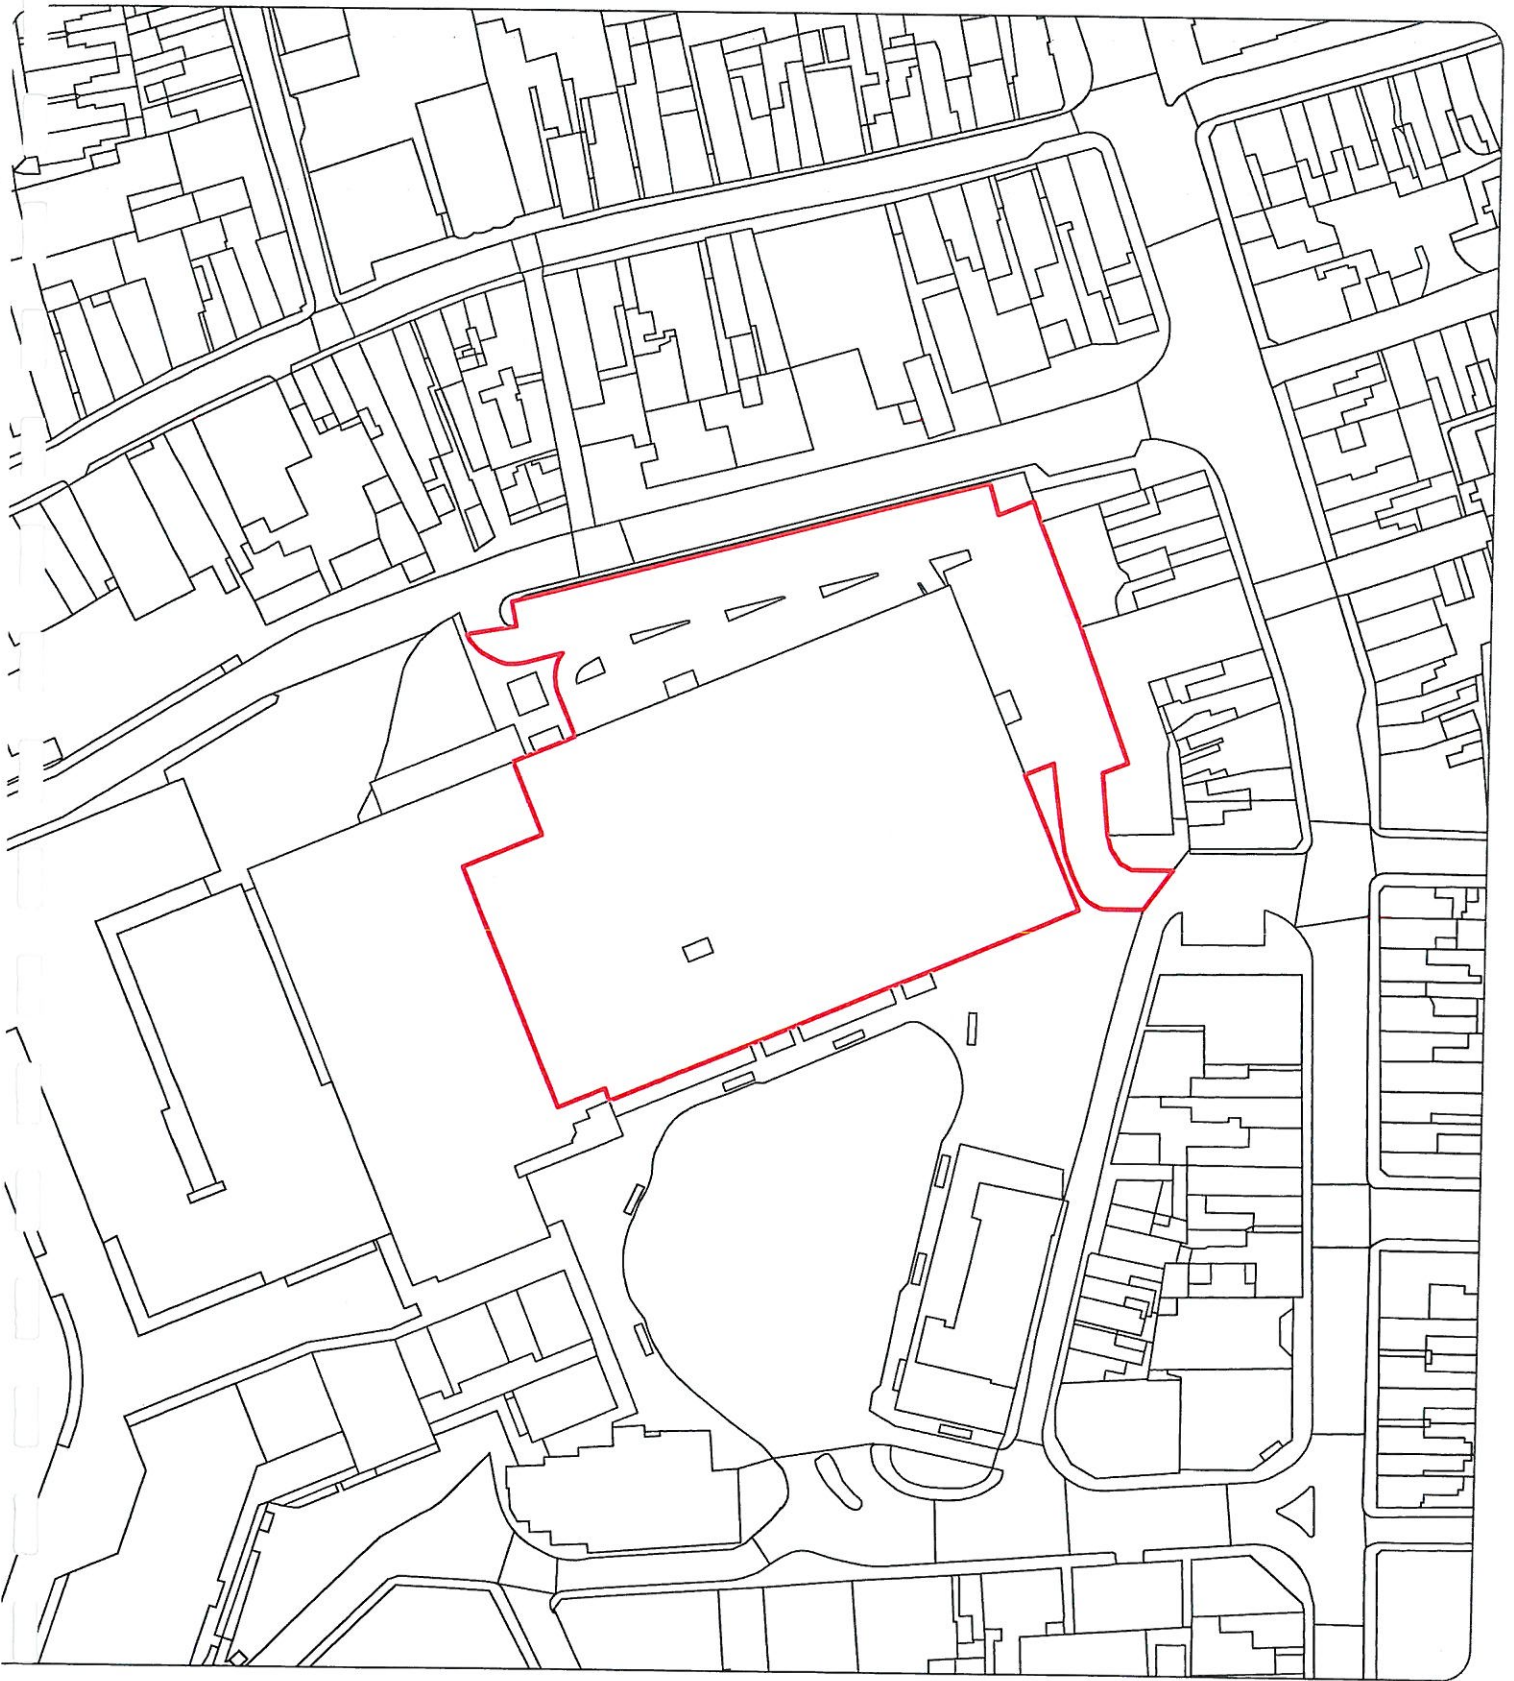

Tel: (01553) 616200 Fax: (01553) 616682
Email: EDandP@west-norfolk.gov.uk

Title
Old Cattle Market



Scale
1:1250

Date
26/08/2011

Project / Details
Car Park Location Plan

Drawn by
JG

Drawing / Reference Number
-