




Borough Council of
**King's Lynn &
West Norfolk**

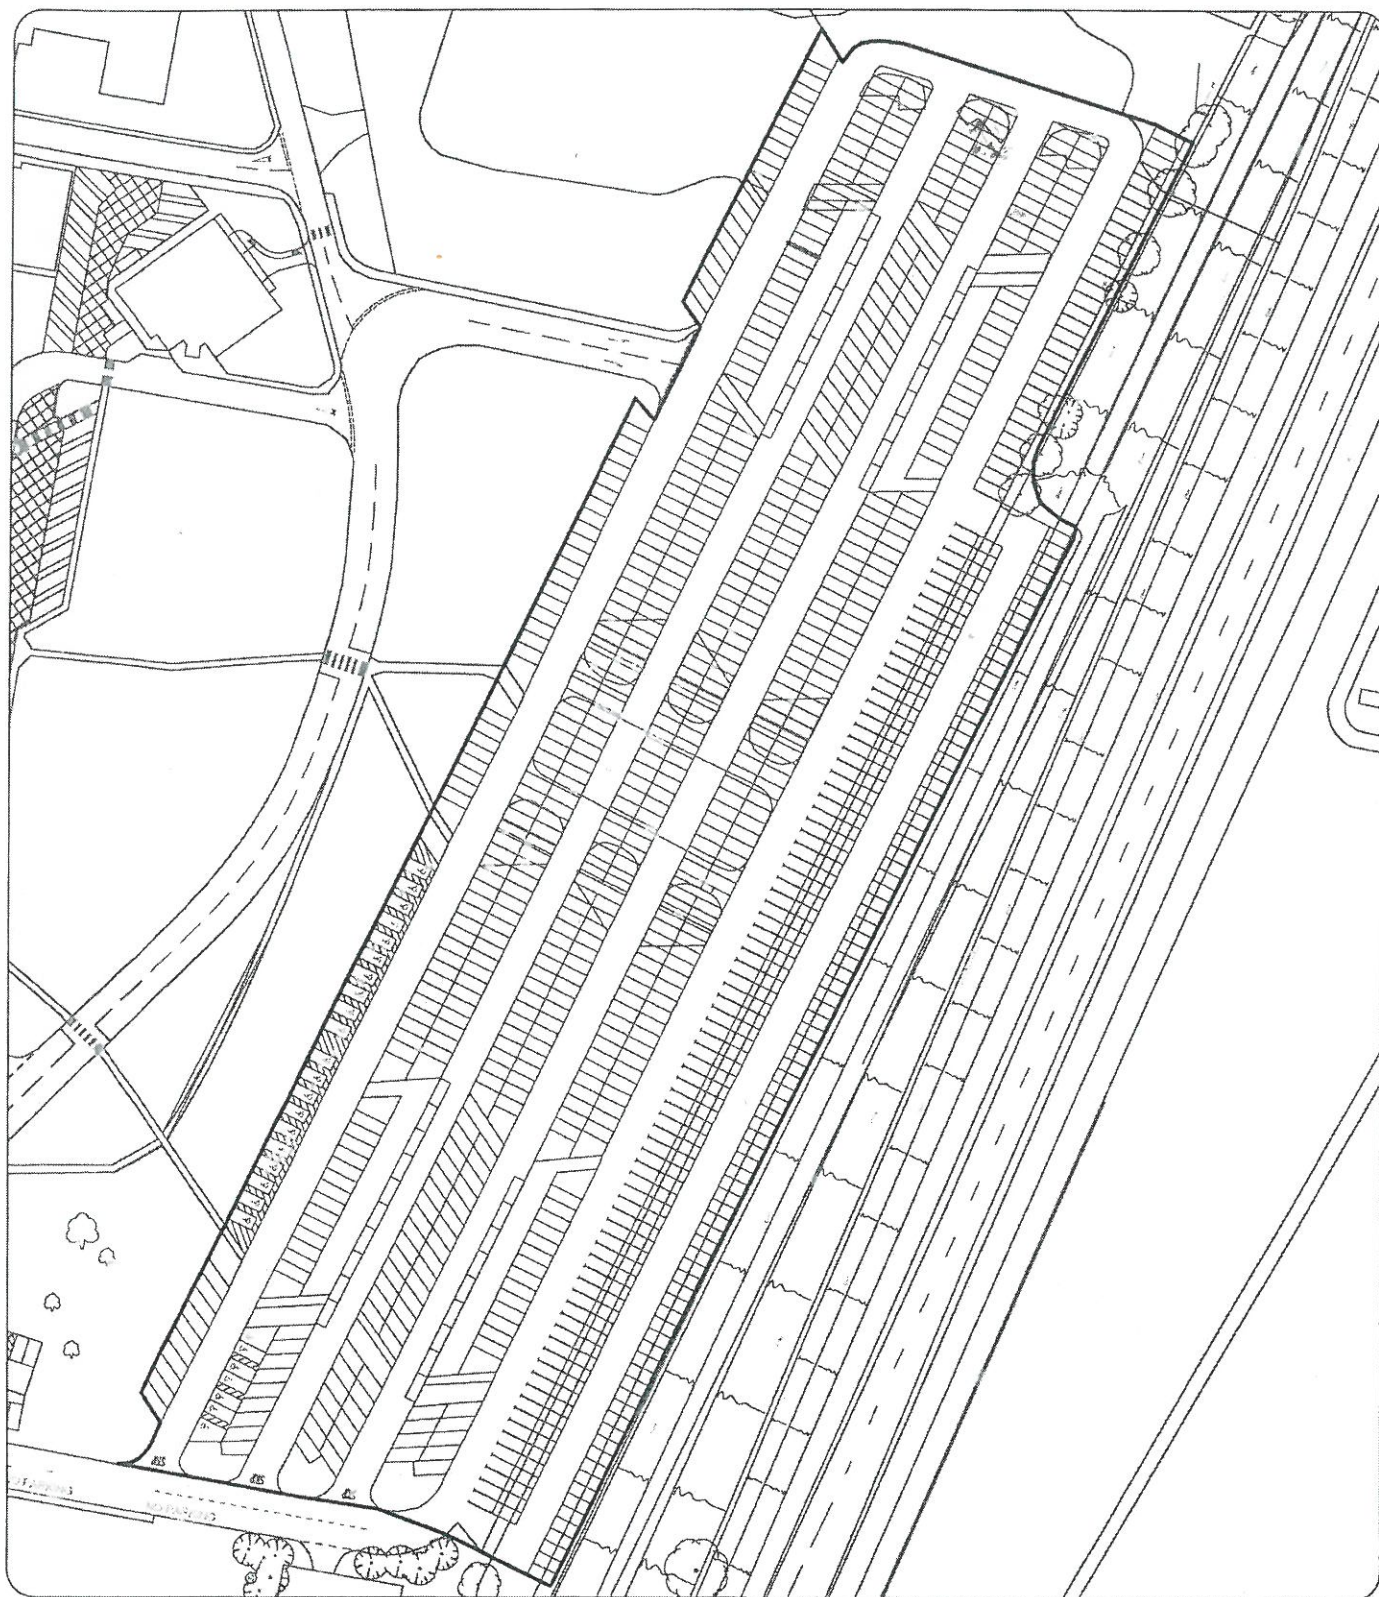

Tel: (01553) 616200 Fax: (01553) 616682
Email: EDandP@west-norfolk.gov.uk

Title
QEH - Main Car Park



Scale
1/1250 @ A4

Date
11 Nov 2014

Project / Details
Parking Order

Drawn by
JG

Drawing / Reference Number