




**Borough Council of
King's Lynn &
West Norfolk**

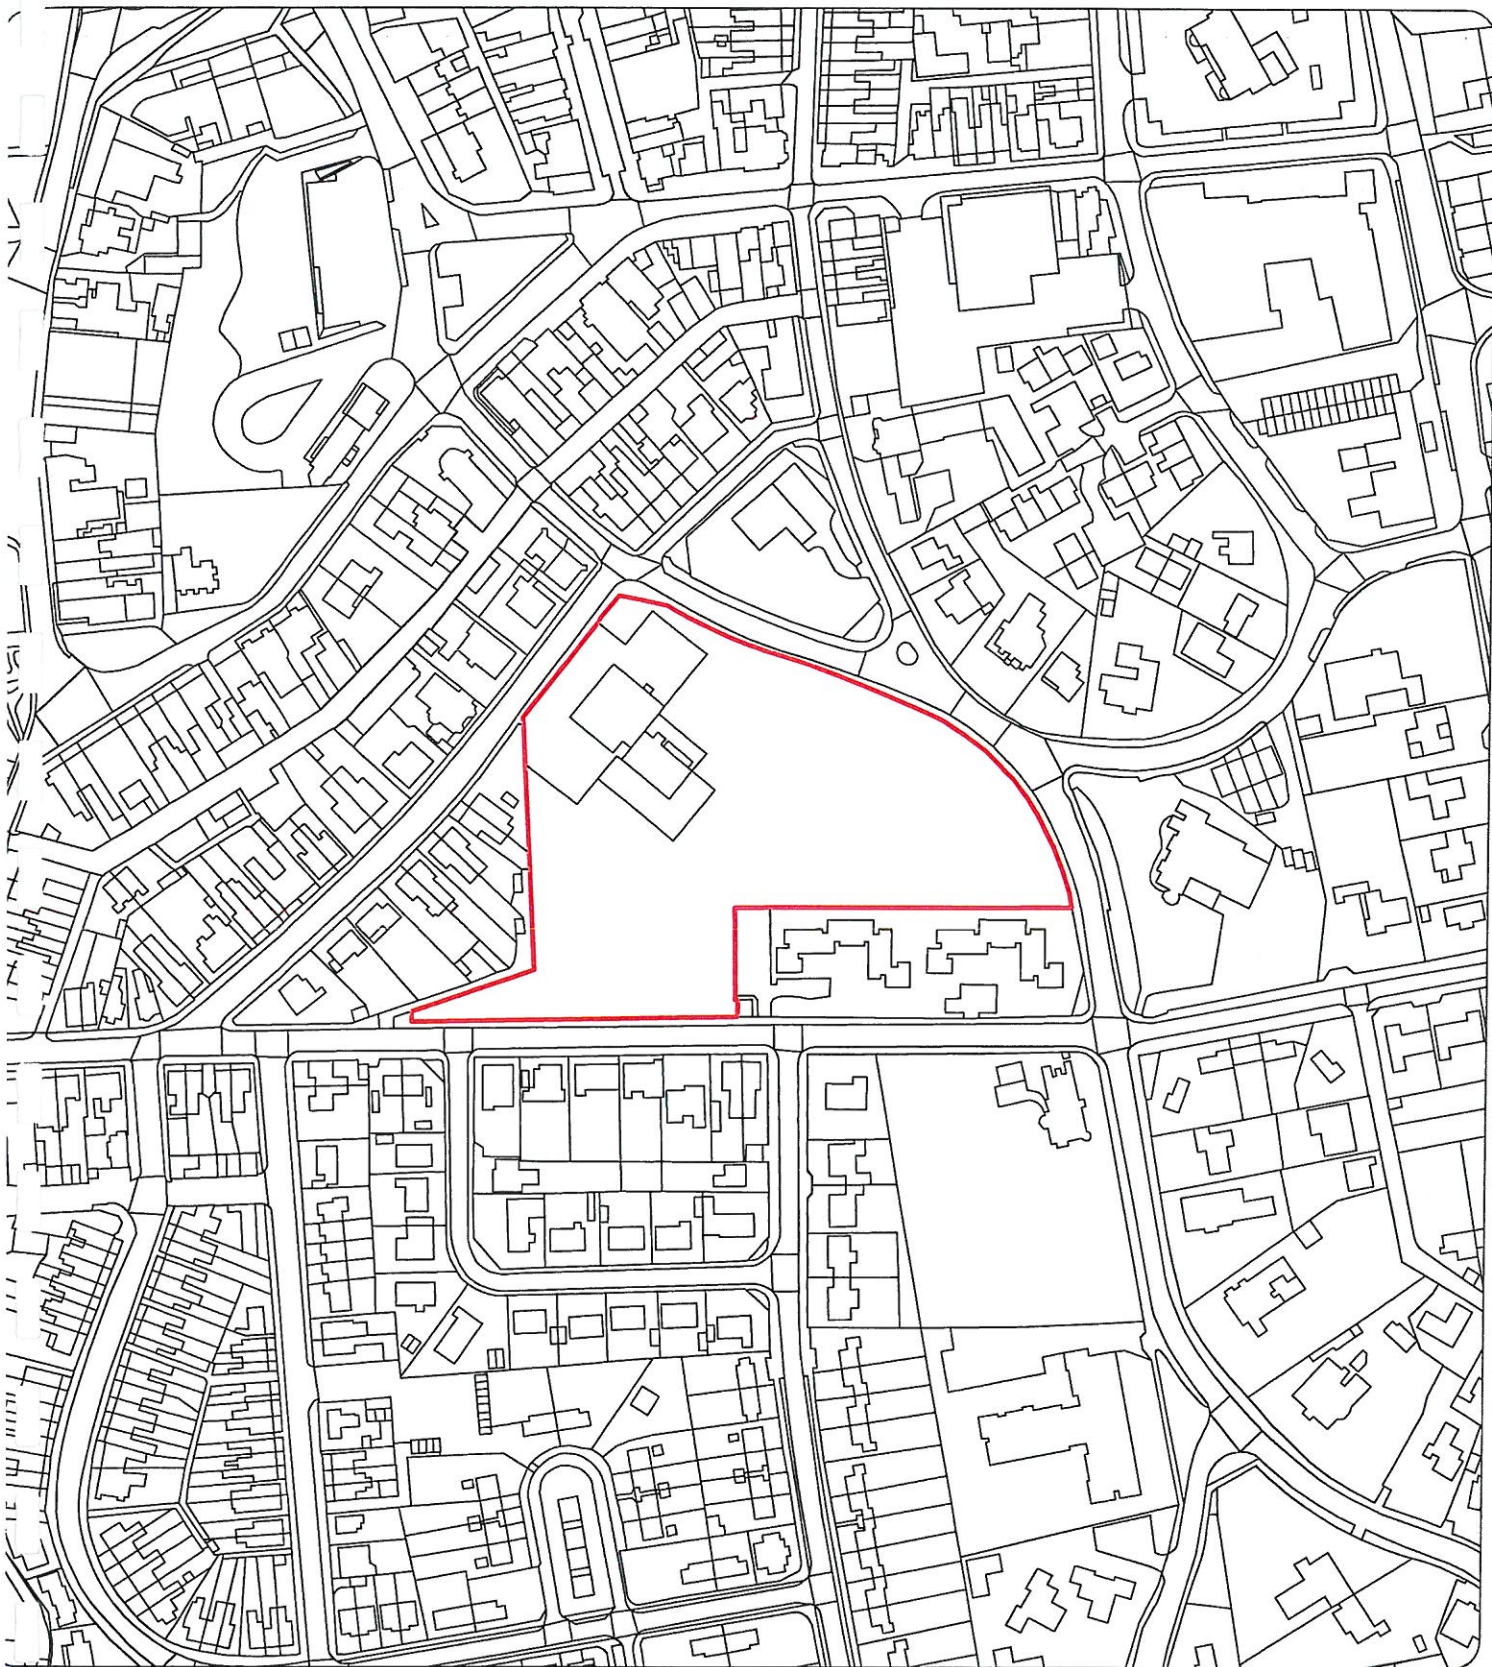

Tel: (01553) 616200 Fax: (01553) 616682
Email: EDandP@west-norfolk.gov.uk

Title
Hunstanton Community Centre

Project / Details
Car Park Identification



Scale
1:2500

Date
15/06/2011

Drawn by
JG

Drawing / Reference Number
N/A