


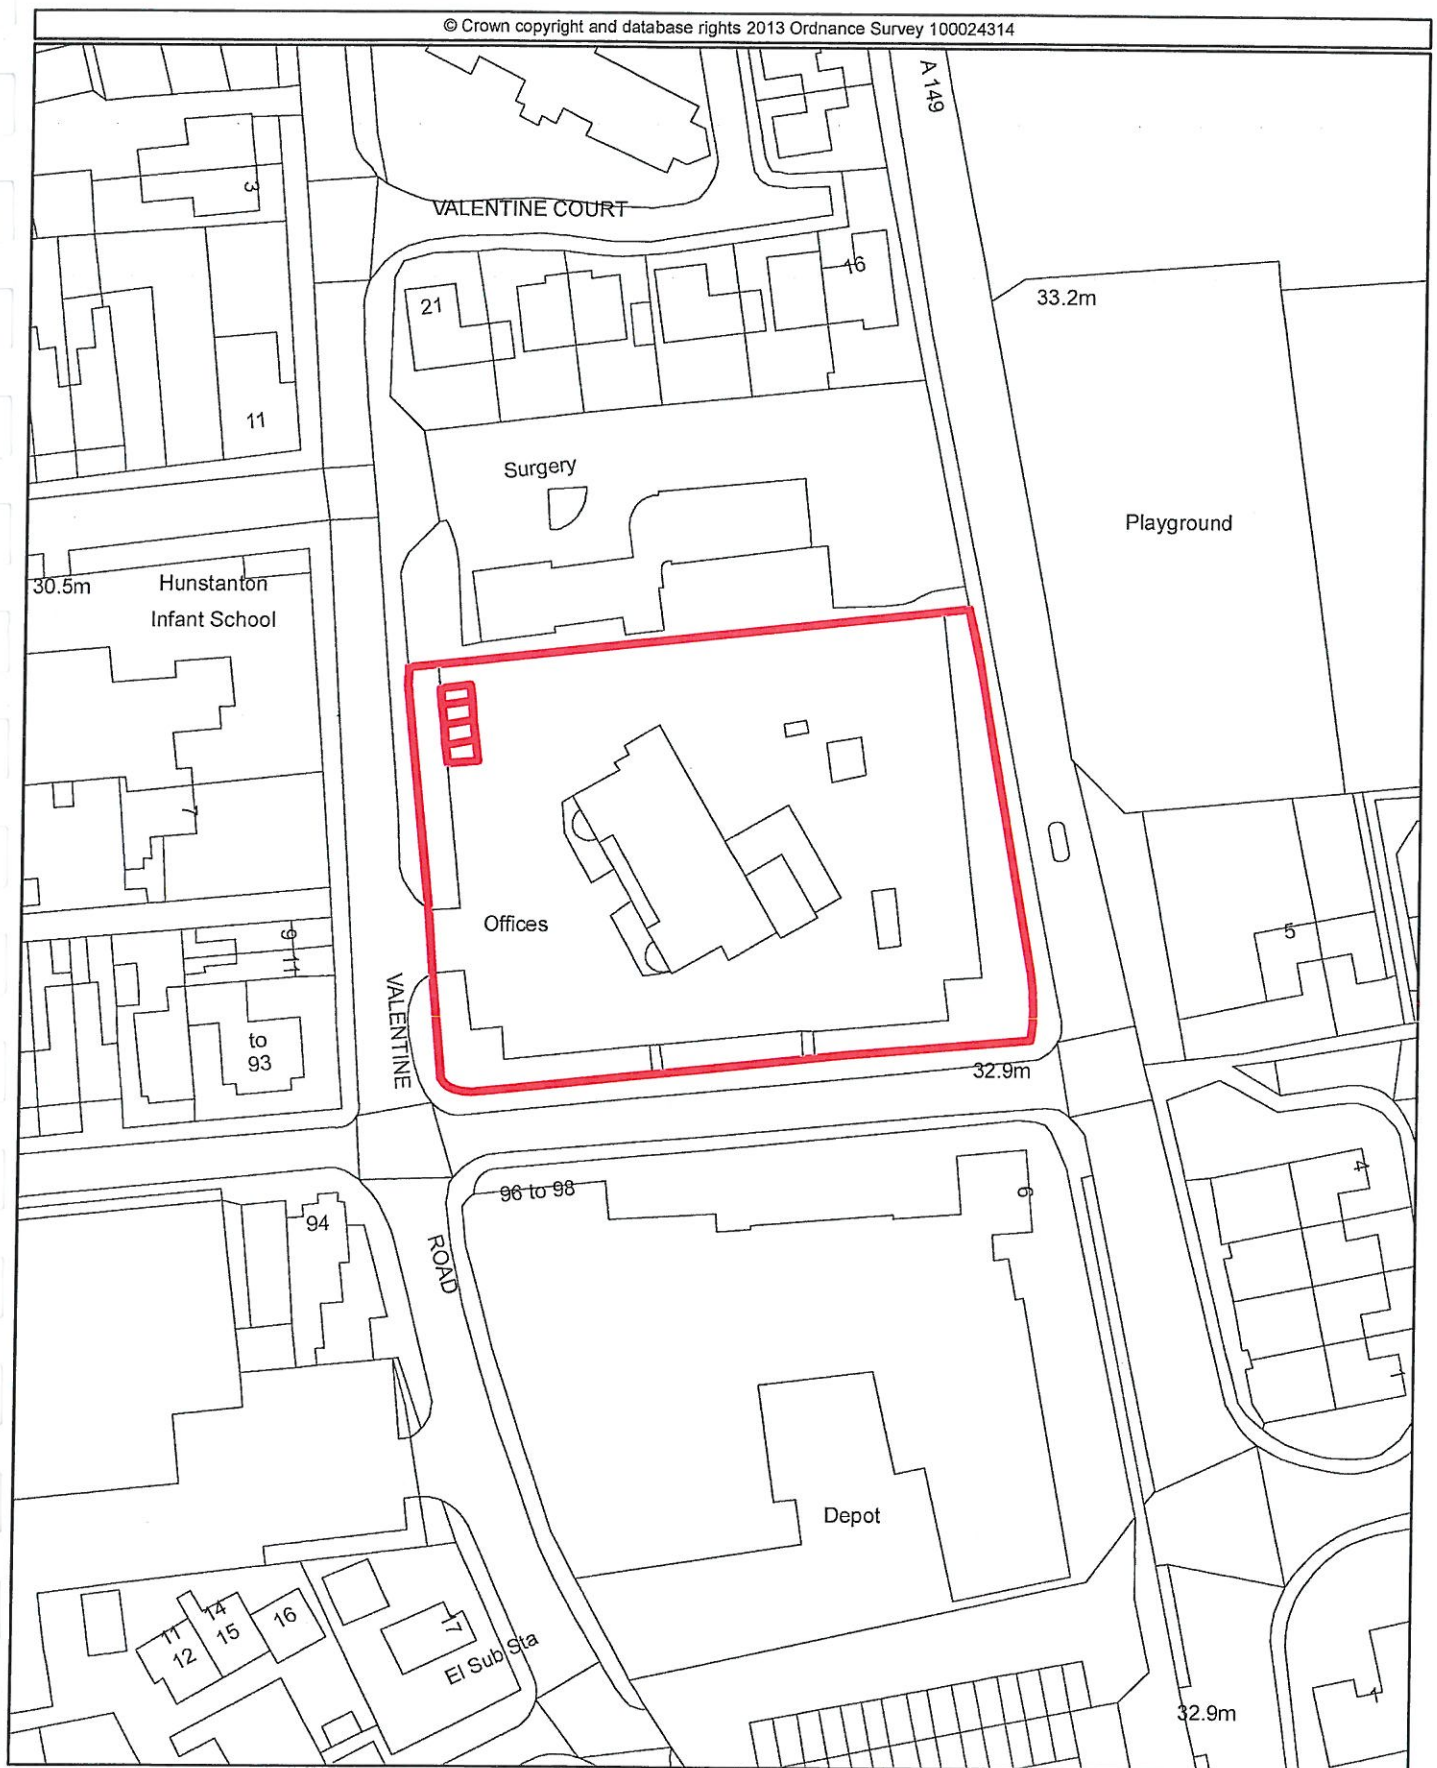

Borough Council of
**King's Lynn &
West Norfolk**



Tel. 01553 616200 - Fax. 01553 691663

Title
Valentine Road

Project/Details
Car Park Location Plan



Scale
1:1,000

Date
11/12/2014

Drawn by
LR/Tech Support

Drawing / Reference Number
20141211/carparks/publicopenspace