

EAST SUSSEX COUNTY COUNCIL

ROAD TRAFFIC REGULATION ACT 1984, ROAD TRAFFIC ACT 1991 & TRAFFIC MANAGEMENT ACT 2004

The East Sussex Lewes Town (Parking Places and Waiting and Loading Restrictions) Traffic Regulation Order 2014 Amendment Order No 1 2024

East Sussex County Council, in exercise of their powers under Sections 1(1), 2(1) to (4), 3(2), 4(2), 32, 35(1) and (3), 45, 49, 51, 52, 53 of, and Part IV of Schedule 9 to the Road Traffic Regulation Act 1984 ("the Act") as amended, the Road Traffic Act 1991 (as amended), Part 6 of the Traffic Management Act 2004, and of all other enabling powers and after consultation with the Chief Officer of Police in accordance with Part III of Schedule 9 to the Act hereby make the following Order:-

1. Commencement and citation

This Order may be cited as "The East Sussex Lewes Town (Parking Places and Waiting and Loading Restrictions) Traffic Regulation Order 2014 Amendment No.1 Order 2024" and shall come into effect on 22 July 2024

2. When this Order comes into effect:

(a) The East Sussex Lewes Town (Parking Places and Waiting and Loading Restrictions) Traffic Regulation Order 2014, as amended, shall have effect except as hereinafter contained.

(i) The Order Plans shall be amended as follows:

The map tiles below shall be revoked	The map tiles below shall be inserted
	Overview Revision 2024
LG104	LG104 Revision 2024
LJ104	LJ104 Revision 2024
LJ109	LJ109 Revision 2024
LK104	LK104 Revision 2024
LK105	LK105 Revision 2024
LK107	LK107 Revision 2024
LL105	LL105 Revision 2024
LL107	LL107 Revision 2024
LL108	LL108 Revision 2024
LM104	LM104 Revision 2024
LM107	LM107 Revision 2024
LM108	LM108 Revision 2024
LM109	LM109 Revision 2024
LP107	LP107 Revision 2024

THE COMMON SEAL of EAST SUSSEX
COUNTY COUNCIL was affixed
hereto on the 12th day of July two
thousand and twenty-four in the
presence of:-

)
)
)
)
)

Authorised Signatory




1029494


H & T Ctte. 2.4.74 - para 4.2 joint report of Director of
Legal & Community Services & County Engineer - para 4.


The East Sussex Lewes Town (Parking Places and Waiting and Loading Restrictions)
Traffic Regulation Order 2014 Amendment Order No 1 2024

The Order Plans

Amendments

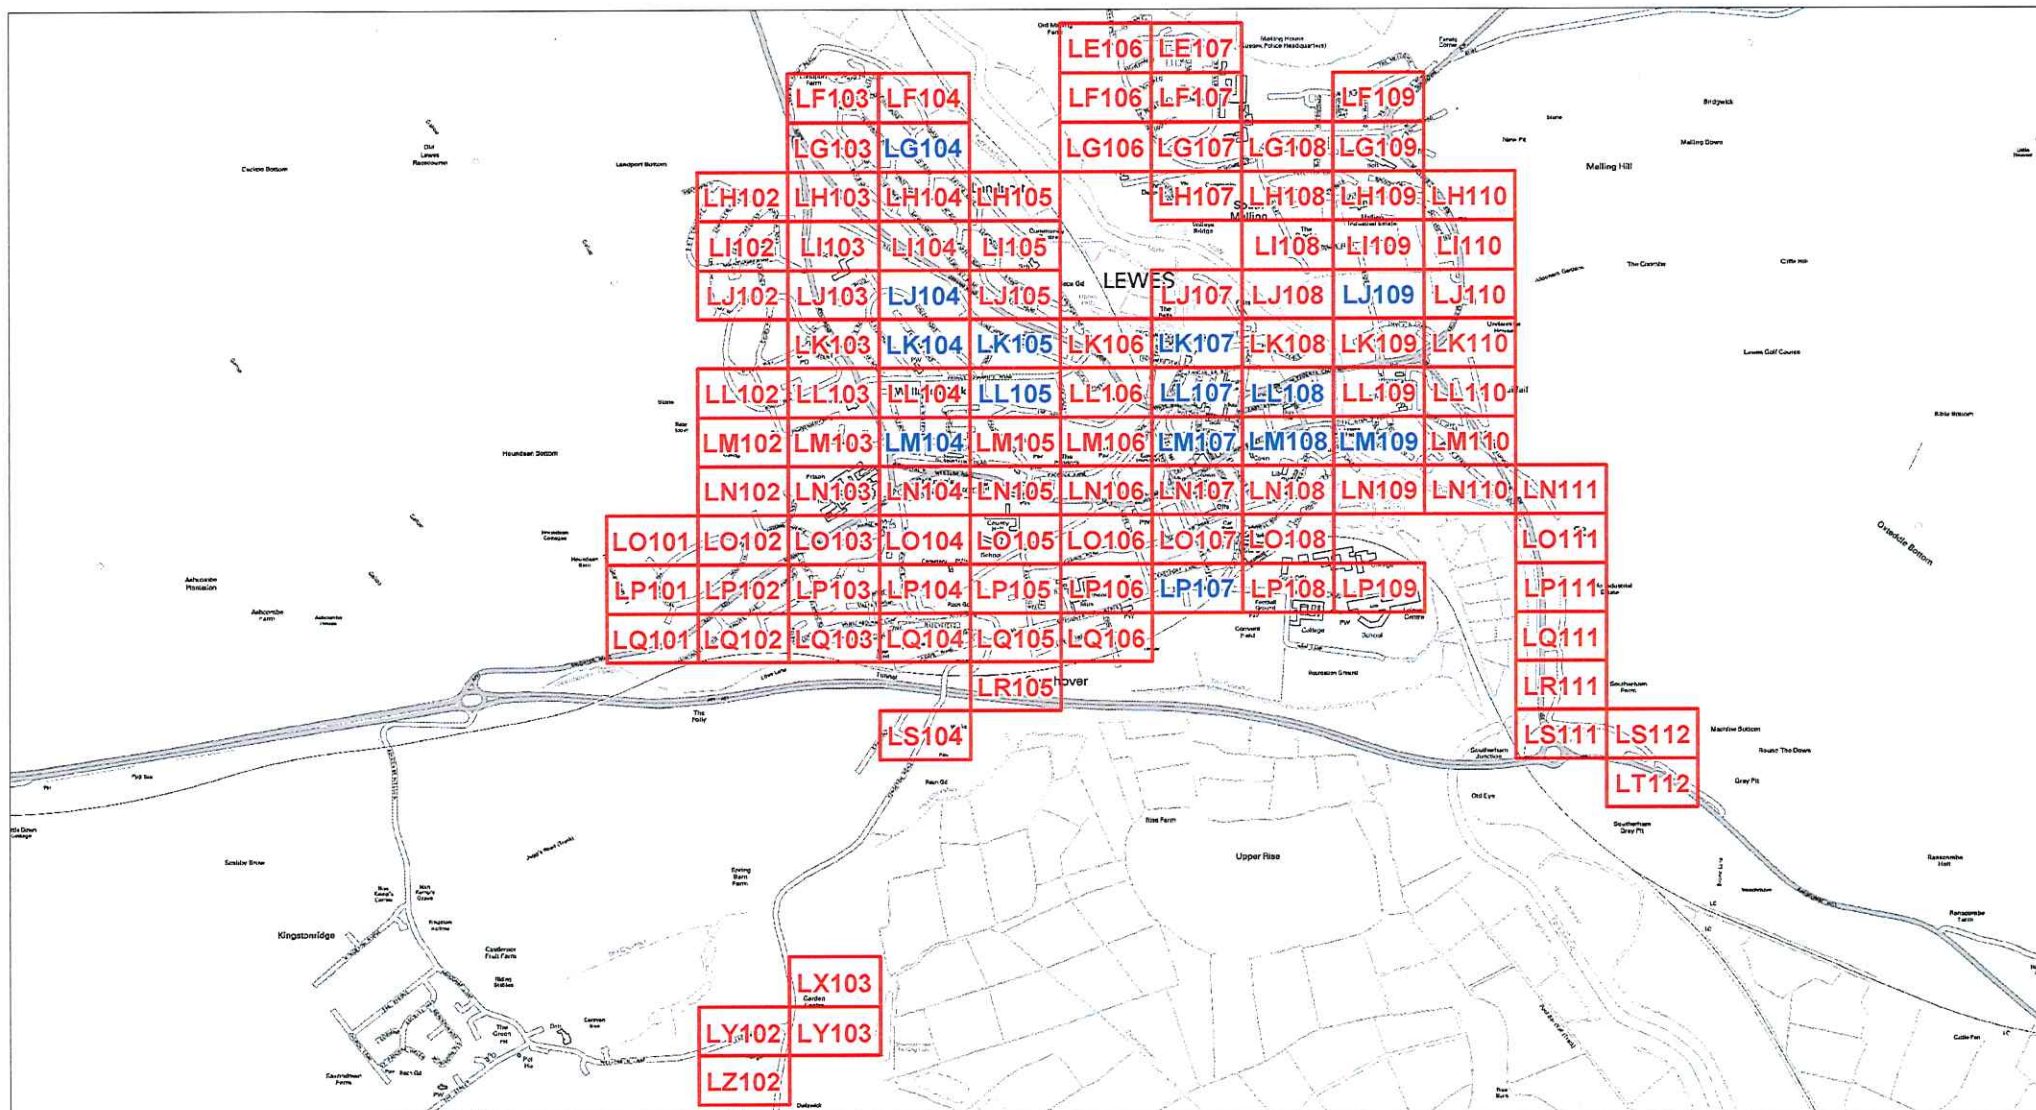


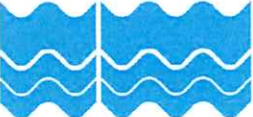 East Sussex County Council	The East Sussex Lewes Town (Parking Places and Waiting and Loading Restrictions) Traffic Regulation Order 2014 Amendment Order No 1 2024	Locations of Parking and Waiting Restrictions			
		LR000 Existing Tile		SCALE	1:22,500
		LR000 Revised Tile		DATE	12/07/2024
		© Crown copyright. All rights reserved East Sussex County Council Licence No. 100019601 2024		Tile Ref: Overview	Revision: 2024

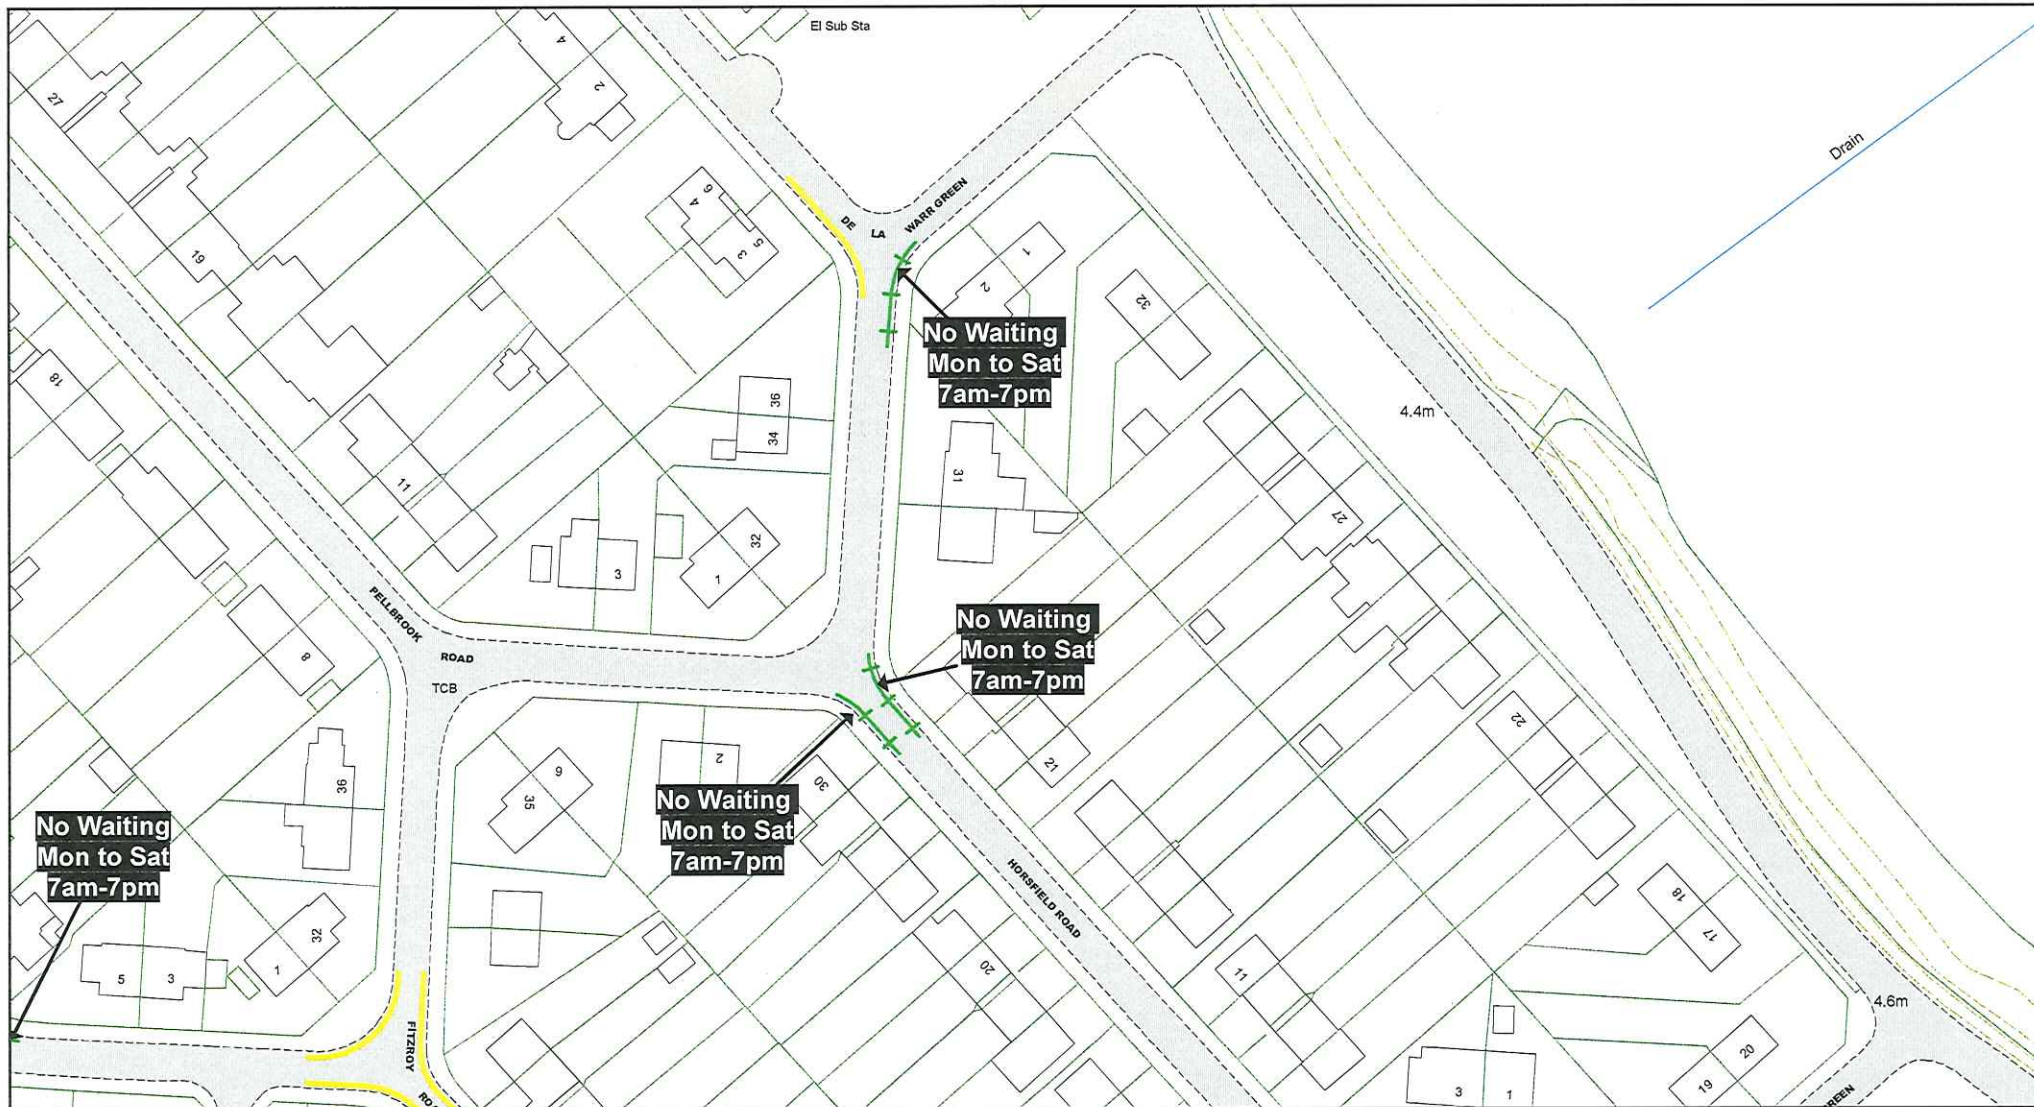

© Crown copyright. All rights reserved
East Sussex County Council
Licence No. AC0000808855 2024

East Sussex
County Council

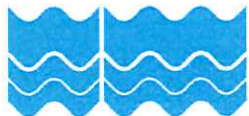

The East Sussex Lewes Town
(Parking Places and Waiting and
Loading Restrictions) Traffic
Regulation Order 2014
Amendment Order No.1 2024

Key to Non TRO Items

- Pedestrian Crossing (controlled area)
- Pedestrian Crossing Point
- Bus Stop/ Stand Clearway

Key to TRO Restriction Types

- No Waiting at Any Time
- No Waiting
- No Loading at Any Time
- No Loading
- Pay and Display
- Permit Holders Only
- Permit Holders or Pay and Display
- Permit Holders or Time Limited
- Limited Waiting
- Disabled Badge Holders Only

- Taxi Only
- Motorcycles Only
- Loading/ Unloading Only
- Car Club Permit Only
- No Stopping on Footway or Verge
- No Waiting Vehicles over 5 tonnes gross weight
- No Stopping On Entrance Markings
- Restricted Parking Zone
- No Waiting at Any Time


Key to Labels

- Proposed Permanent TRO restriction
- Non TRO item

Adjacent Map Tile



SCALE	1 : 1000
DATE	12/07/2024
Tile Ref: LG104 Revision: 2024	

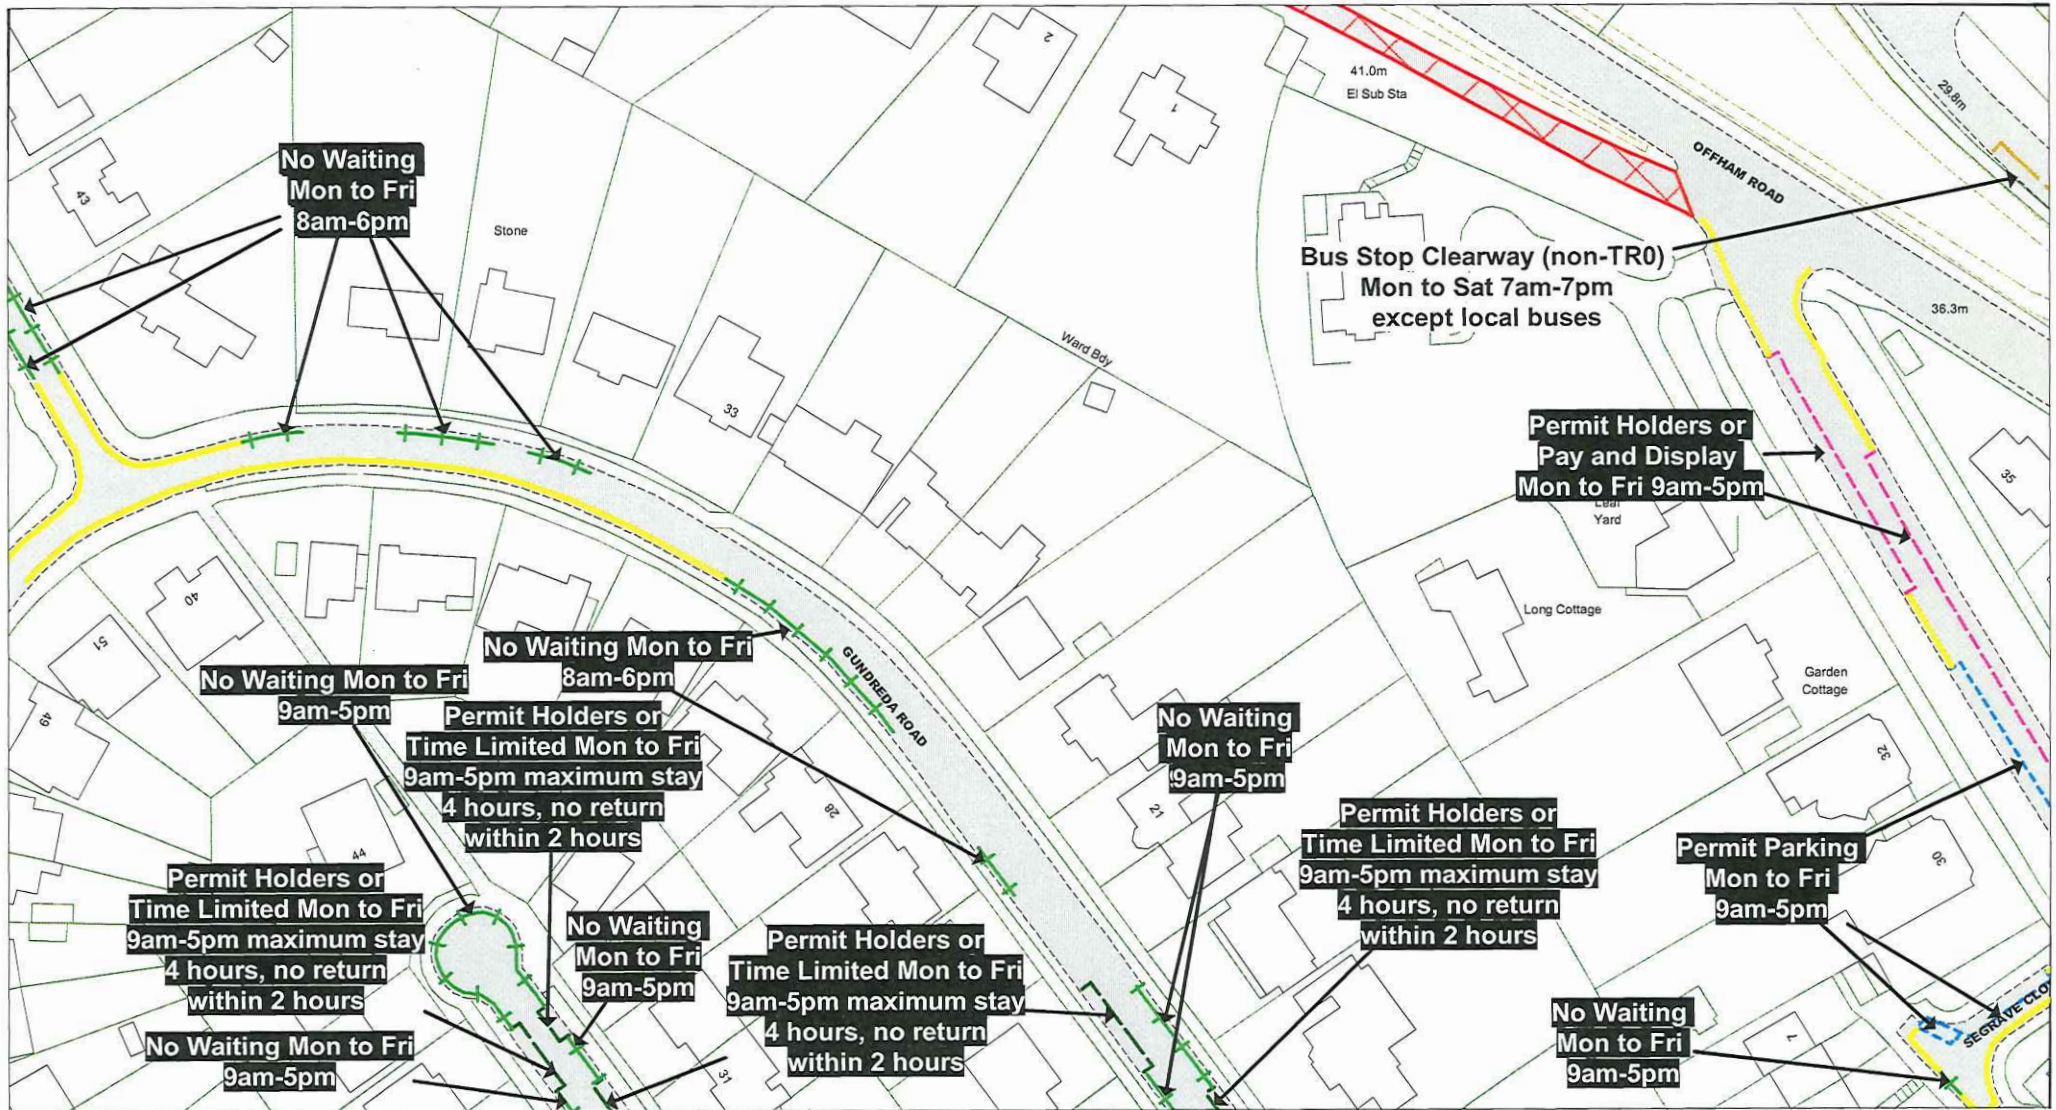

© Crown copyright. All rights reserved
East Sussex County Council
Licence No. AC0000808855 2024

East Sussex
County Council

The East Sussex Lewes Town
(Parking Places and Waiting and
Loading Restrictions) Traffic
Regulation Order 2014
Amendment Order No.1 2024

Key to Non TRO Items

- Pedestrian Crossing (controlled area)
- Pedestrian Crossing Point
- Bus Stop/ Stand Clearway

Key to TRO Restriction Types

- No Waiting at Any Time
- No Loading at Any Time
- No Stopping at Any Time
- Pay and Display
- Permit Holders Only
- Permit Holders or Pay and Display
- Permit Holders or Time Limited
- Limited Waiting
- Disabled Badge Holders Only

Key to Labels

ABCD Proposed Permanent TRO restriction

ABCD Non TRO item

Key to TRO Restriction Types

- Taxi Only
- Motorcycles Only
- Loading/ Unloading Only
- Car Club Permit Only
- No Stopping on Footway or Verge
- No Waiting Vehicles over 5 tonnes gross weight
- No Stopping On Entrance Markings
- Restricted Parking Zone
- No Waiting at Any Time

Adjacent Map Tile

LI104

LJ103


LJ105

LK104

Scale 1 : 1000

Date 12/07/2024

Tile Ref: LJ104
Revision: 2024

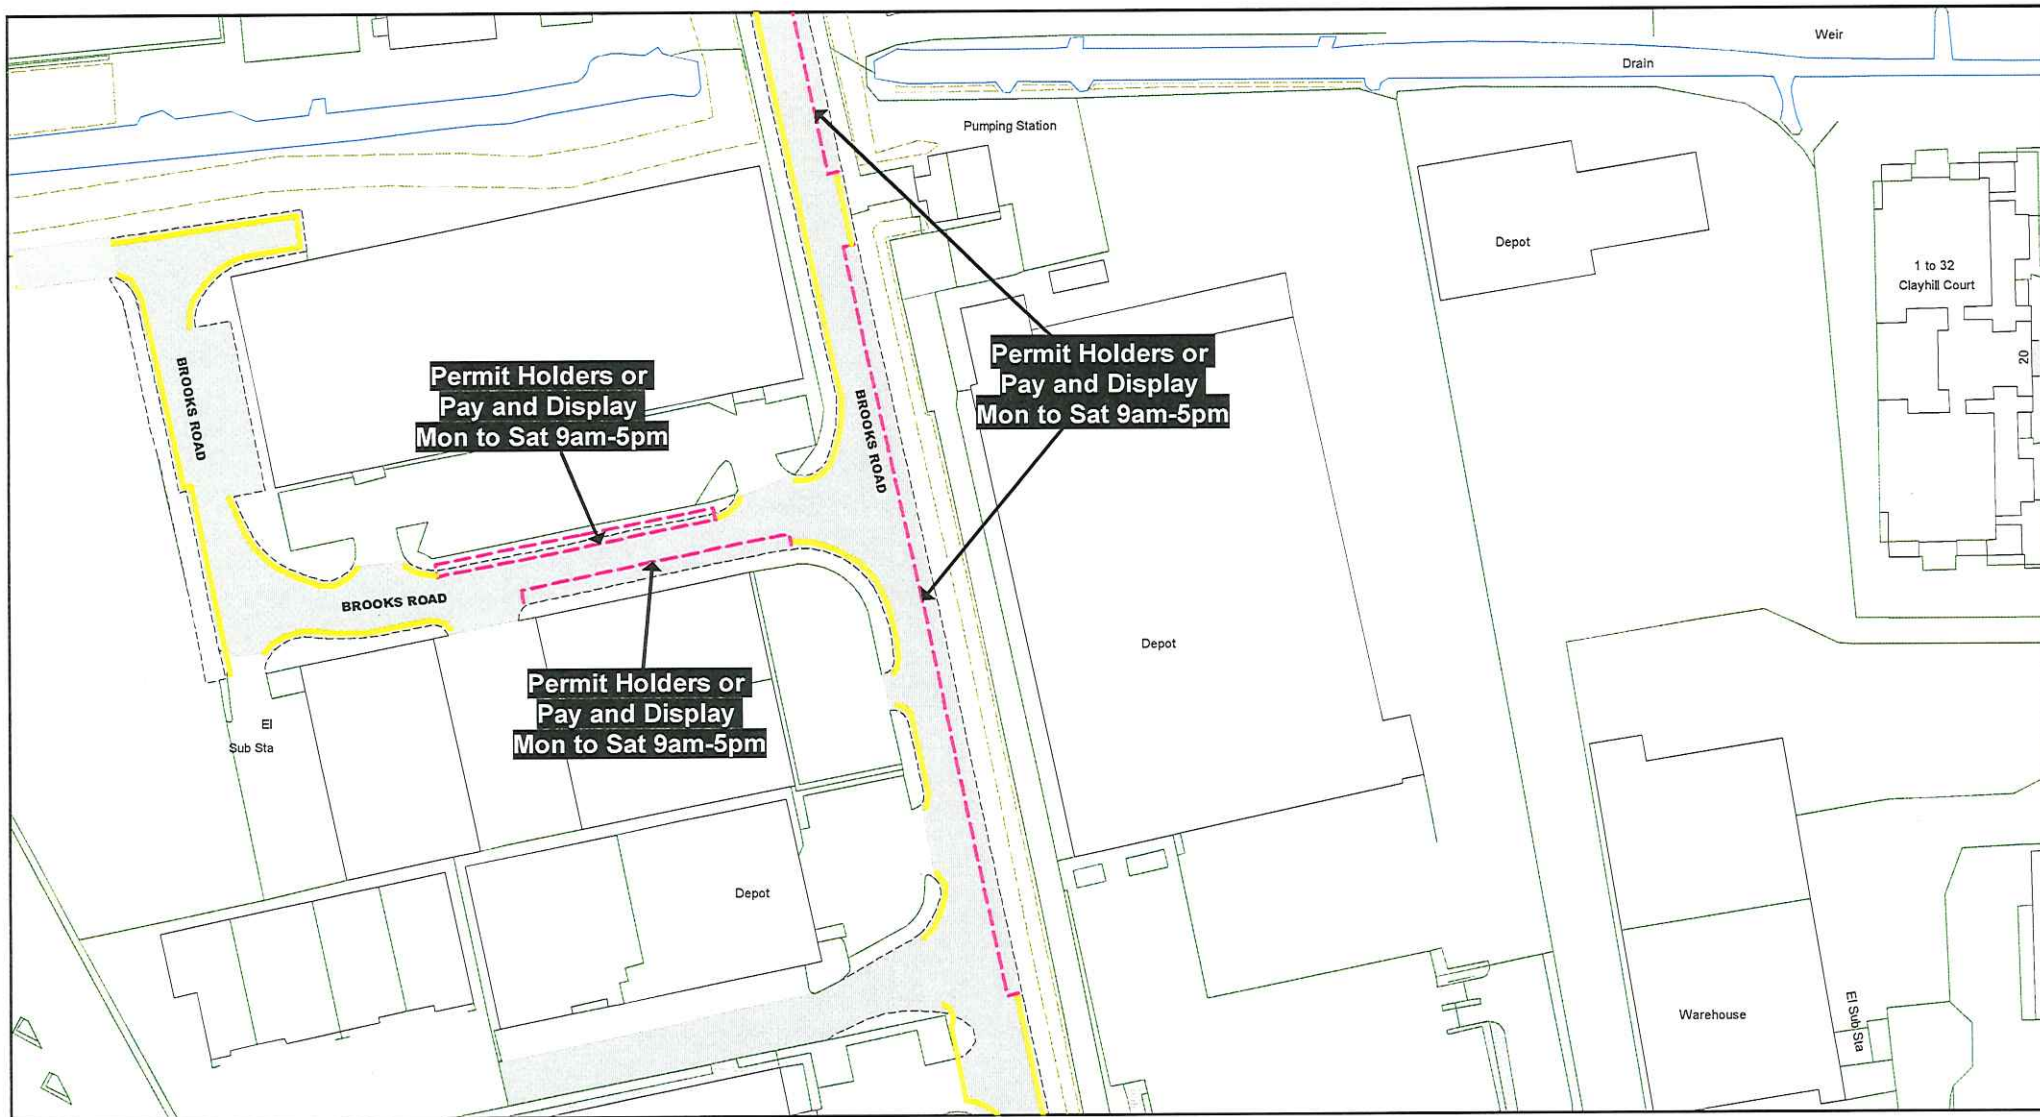

© Crown copyright. All rights reserved
East Sussex County Council
Licence No. AC0000808855 2024

East Sussex
County Council



The East Sussex Lewes Town
(Parking Places and Waiting and
Loading Restrictions) Traffic
Regulation Order No.1 2024

Key to Non TRO Items

- Pedestrian Crossing (controlled area)
- Pedestrian Crossing Point
- Bus Stop/Stand Clearway

Key to TRO Restriction Types

- No Waiting at Any Time
- No Waiting
- No Loading at Any Time
- No Loading
- Pay and Display
- Permit Holders Only
- Permit Holders or Pay and Display
- Permit Holders or Time Limited
- Limited Waiting
- Disabled Badge Holders Only

- Taxi Only
- Motorcycles Only
- Loading/ Unloading Only
- Car Club Permit Only
- No Stopping on Footway or Verge
- No Waiting Vehicles over 5 tonnes gross weight
- No Stopping On Entrance Markings
- Restricted Parking Zone No Waiting at Any Time

Key to Labels

- Proposed Permanent TRO restriction
- Non TRO item


Adjacent Map Tile


- LJ109
- LJ108
- LJ110
- LK109




SCALE 1 : 1000
DATE 12/07/2024

Tile Ref: LJ109
Revision: 2024

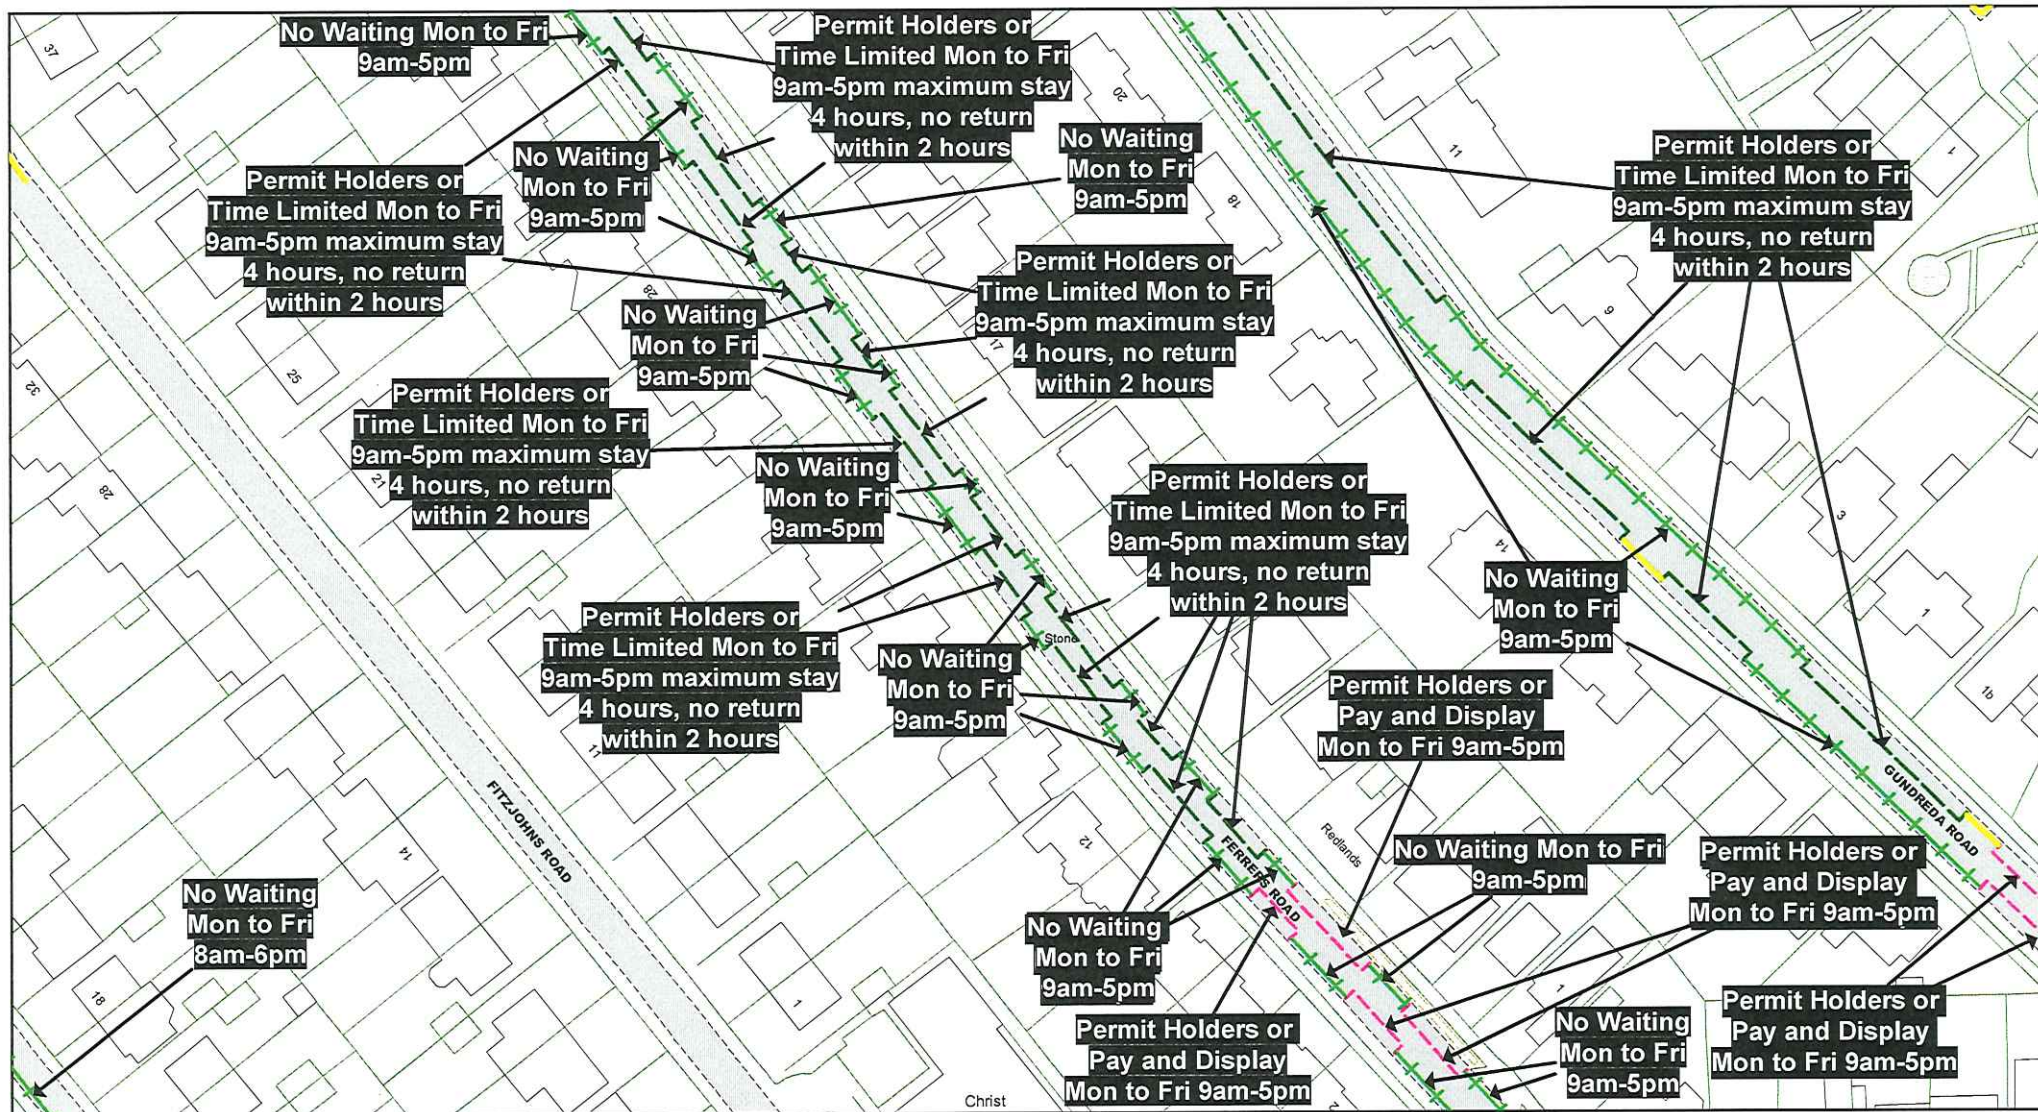


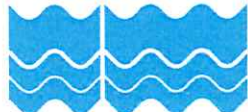© Crown copyright. All rights reserved East Sussex County Council Licence No. AC0000808855 2024 East Sussex County Council 	The East Sussex Lewes Town (Parking Places and Waiting and Loading Restrictions) Traffic Regulation Order 2014 Amendment Order No.1 2024 <u>Key to Non TRO Items</u> - Pedestrian Crossing (controlled area) - Pedestrian Crossing Point - Bus Stop/ Stand Clearway	<u>Key to TRO Restriction Types</u> - No Waiting at Any Time - No Loading at Any Time - No Loading - Pay and Display - Permit Holders Only - Permit Holders or Pay and Display - Permit Holders or Time Limited - Limited Waiting - Disabled Badge Holders Only - Taxi Only - Motorcycles Only - Loading/ Unloading Only - Car Club Permit Only - No Stopping on Footway or Verge - No Waiting Vehicles over 5 tonnes gross weight - No Stopping On Entrance Markings - Restricted Parking Zone - No Waiting at Any Time	<u>Key to Labels</u> ABCD Proposed Permanent TRO restriction ABCD Non TRO item	<u>Adjacent Map Tile</u> LJ104 LK103 LK105 LL104	 SCALE: 1 : 1000 DATE: 12/07/2024 Tile Ref: LK104 Revision: 2024
---	---	--	---	---	---

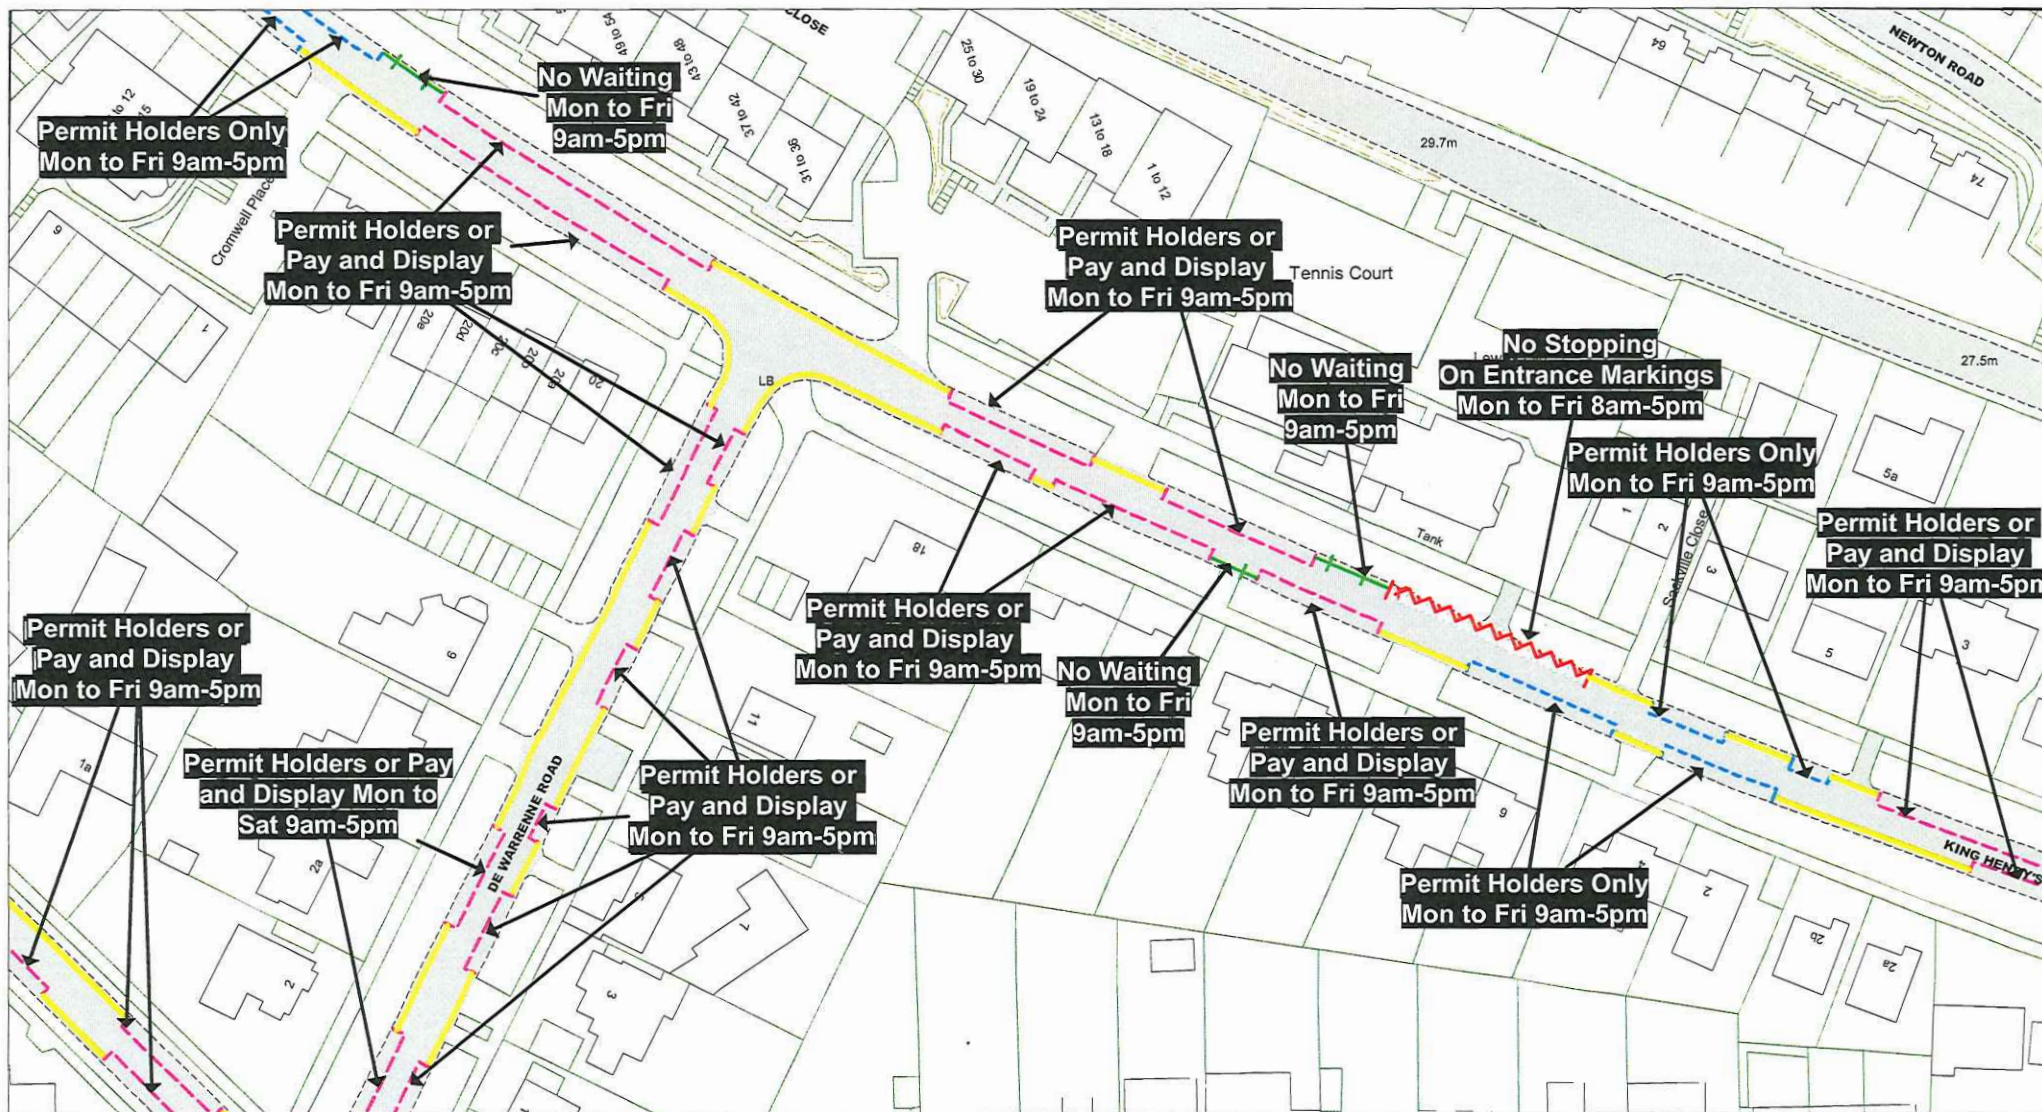

© Crown copyright. All rights reserved
East Sussex County Council
Licence No. AC0000808855 2024

East Sussex
County Council

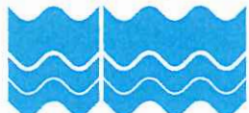

The East Sussex Lewes Town
(Parking Places and Waiting and
Loading Restrictions) Traffic
Regulation Order 2014
Amendment Order No.1 2024

Key to Non TRO Items

- Pedestrian Crossing (controlled area)
- Pedestrian Crossing Point
- Bus Stop/ Stand Clearway

Key to TRO Restriction Types

- No Waiting at Any Time
- No Waiting
- No Loading at Any Time
- No Loading
- Pay and Display
- Permit Holders Only
- Permit Holders or Pay and Display
- Permit Holders or Time Limited
- Limited Waiting
- Disabled Badge Holders Only

- Taxi Only
- Motorcycles Only
- Loading/ Unloading Only
- Car Club Permit Only
- No Stopping on Footway or Verge
- No Waiting Vehicles over 5 tonnes gross weight
- No Stopping On Entrance Markings
- Restricted Parking Zone
- No Waiting at Any Time

Key to Labels


- Proposed Permanent TRO restriction
- Non TRO item

Adjacent Map Tile


- LJ105**
- LK104**
- LK106**
- LL105**




SCALE 1 : 1000
DATE 12/07/2024
Tile Ref: LK105
Revision: 2024

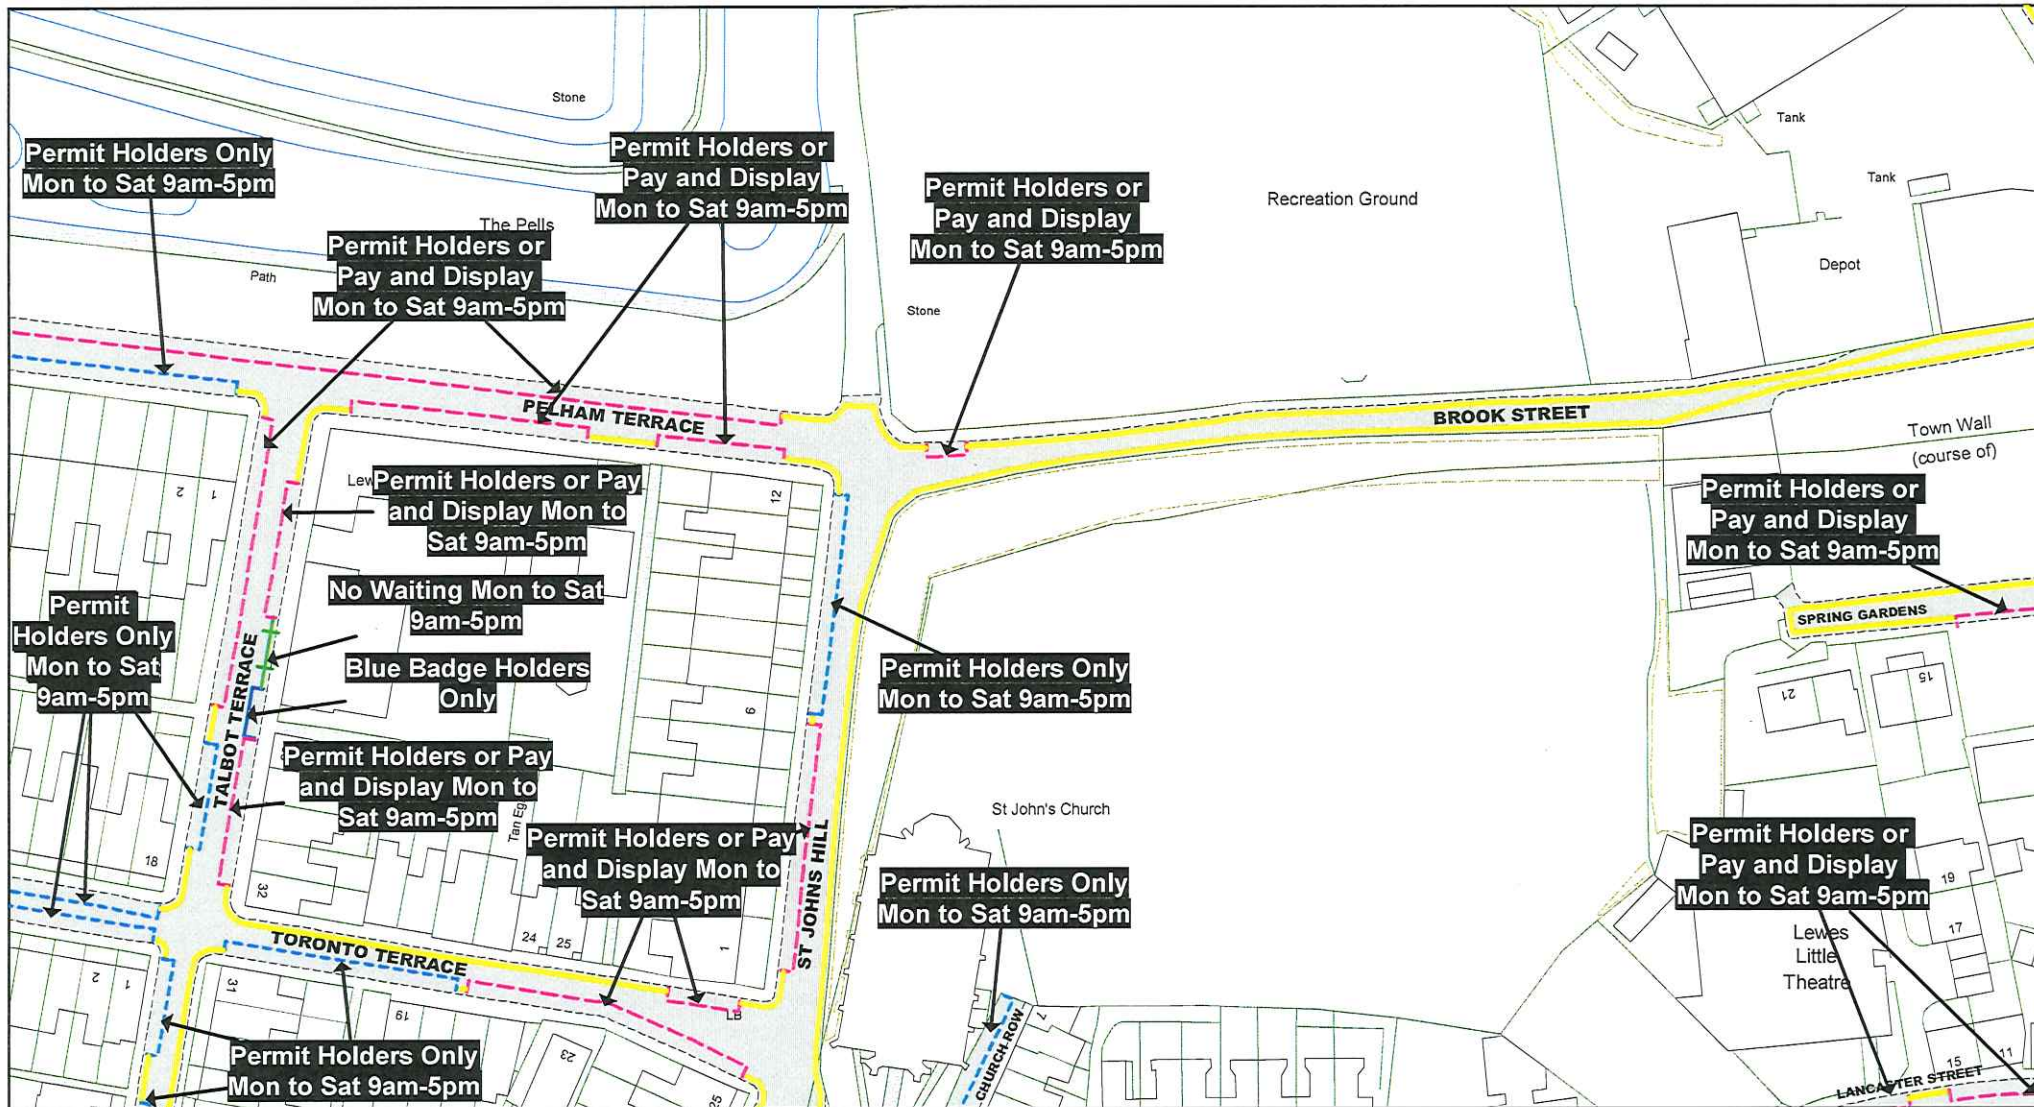

© Crown copyright. All rights reserved East Sussex County Council Licence No. AC0000808855 2024 East Sussex County Council 	The East Sussex Lewes Town (Parking Places and Waiting and Loading Restrictions) Traffic Regulation Order 2014 Amendment Order No.1 2024 Key to Non TRO Items - Pedestrian Crossing (controlled area) - Pedestrian Crossing Point - Bus Stop/ Stand Clearway	Key to TRO Restriction Types - No Waiting at Any Time - No Loading at Any Time - No Loading - Pay and Display - Permit Holders Only - Permit Holders or Pay and Display - Permit Holders or Time Limited - Limited Waiting - Disabled Badge Holders Only - Taxi Only - Motorcycles Only - Loading/ Unloading Only - Car Club Permit Only - No Stopping on Footway or Verge - No Waiting Vehicles over 5 tonnes gross weight - No Stopping On Entrance Markings - Restricted Parking Zone - No Waiting at Any Time	Key to Labels ABCD Proposed Permanent TRO restriction ABCD Non TRO item	Adjacent Map Tile LJ107 LK106 LK108 LL107	 <table border="1"> <tr> <td>SCALE</td> <td>1 : 1000</td> </tr> <tr> <td>DATE</td> <td>12/07/2024</td> </tr> <tr> <td colspan="2">Tile Ref: LK107 Revision: 2024</td> </tr> </table>	SCALE	1 : 1000	DATE	12/07/2024	Tile Ref: LK107 Revision: 2024	
SCALE	1 : 1000										
DATE	12/07/2024										
Tile Ref: LK107 Revision: 2024											

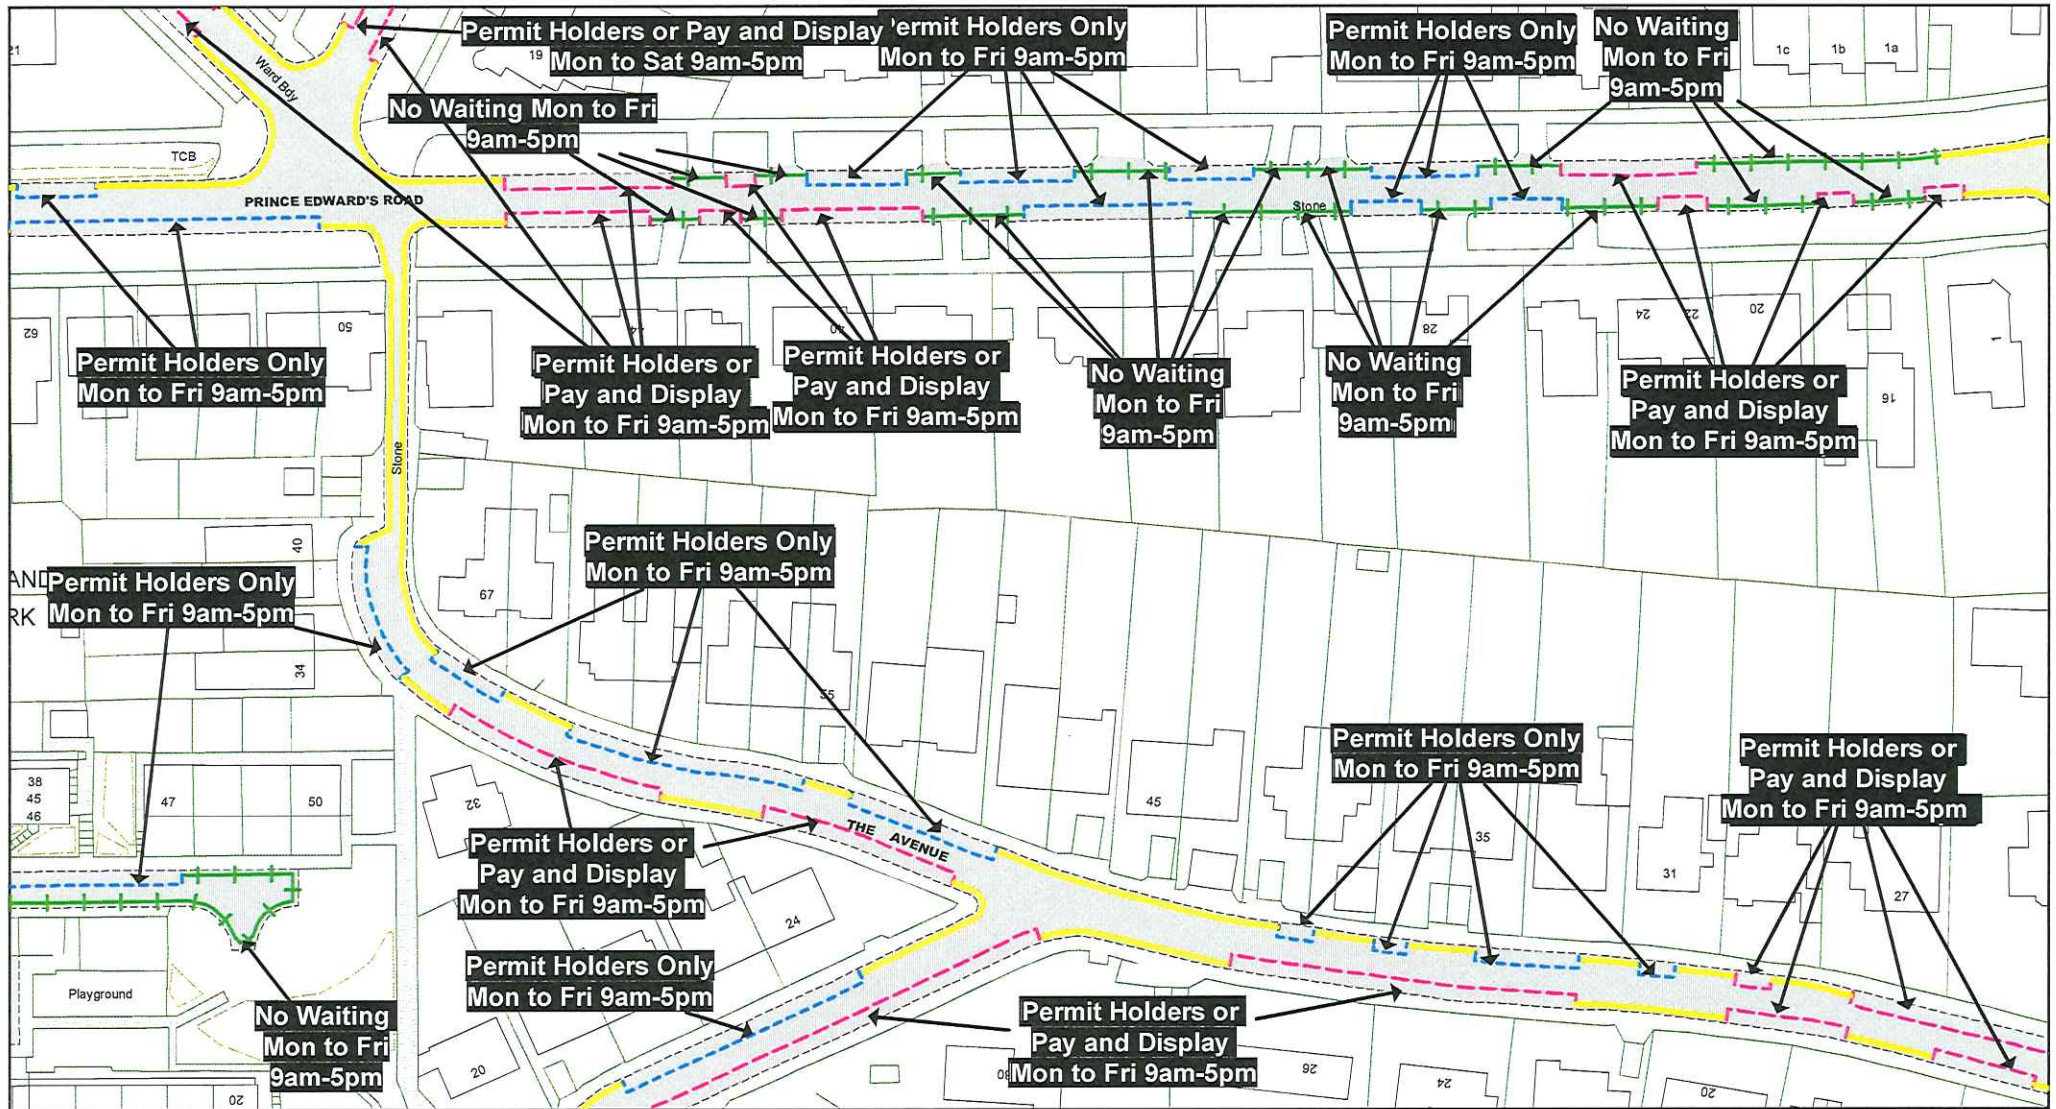


© Crown copyright. All rights reserved East Sussex County Council Licence No. AC0000808855 2024 East Sussex County Council	The East Sussex Lewes Town (Parking Places and Waiting and Loading Restrictions) Traffic Regulation Order 2014 Amendment Order No.1 2024 Key to Non TRO Items - Pedestrian Crossing (controlled area) - Pedestrian Crossing Point - Bus Stop/ Stand Clearway	Key to TRO Restriction Types - No Waiting at Any Time - No Loading at Any Time - No Loading - Pay and Display - Permit Holders Only - Permit Holders or Pay and Display - Permit Holders or Time Limited - Limited Waiting - Disabled Badge Holders Only	- Taxi Only - Motorcycles Only - Loading/ Unloading Only - Car Club Permit Only - No Stopping on Footway or Verge - No Waiting Vehicles over 5 tonnes gross weight - No Stopping On Entrance Markings - Restricted Parking Zone No Waiting at Any Time	Key to Labels ABCD Proposed Permanent TRO restriction ABCD Non TRO item	Adjacent Map Tile LK105 LL104 LL106 LM105	SCALE 1 : 1000 DATE 12/07/2024 Tile Ref: LL105 Revision: 2024
---	--	---	---	---	---	--

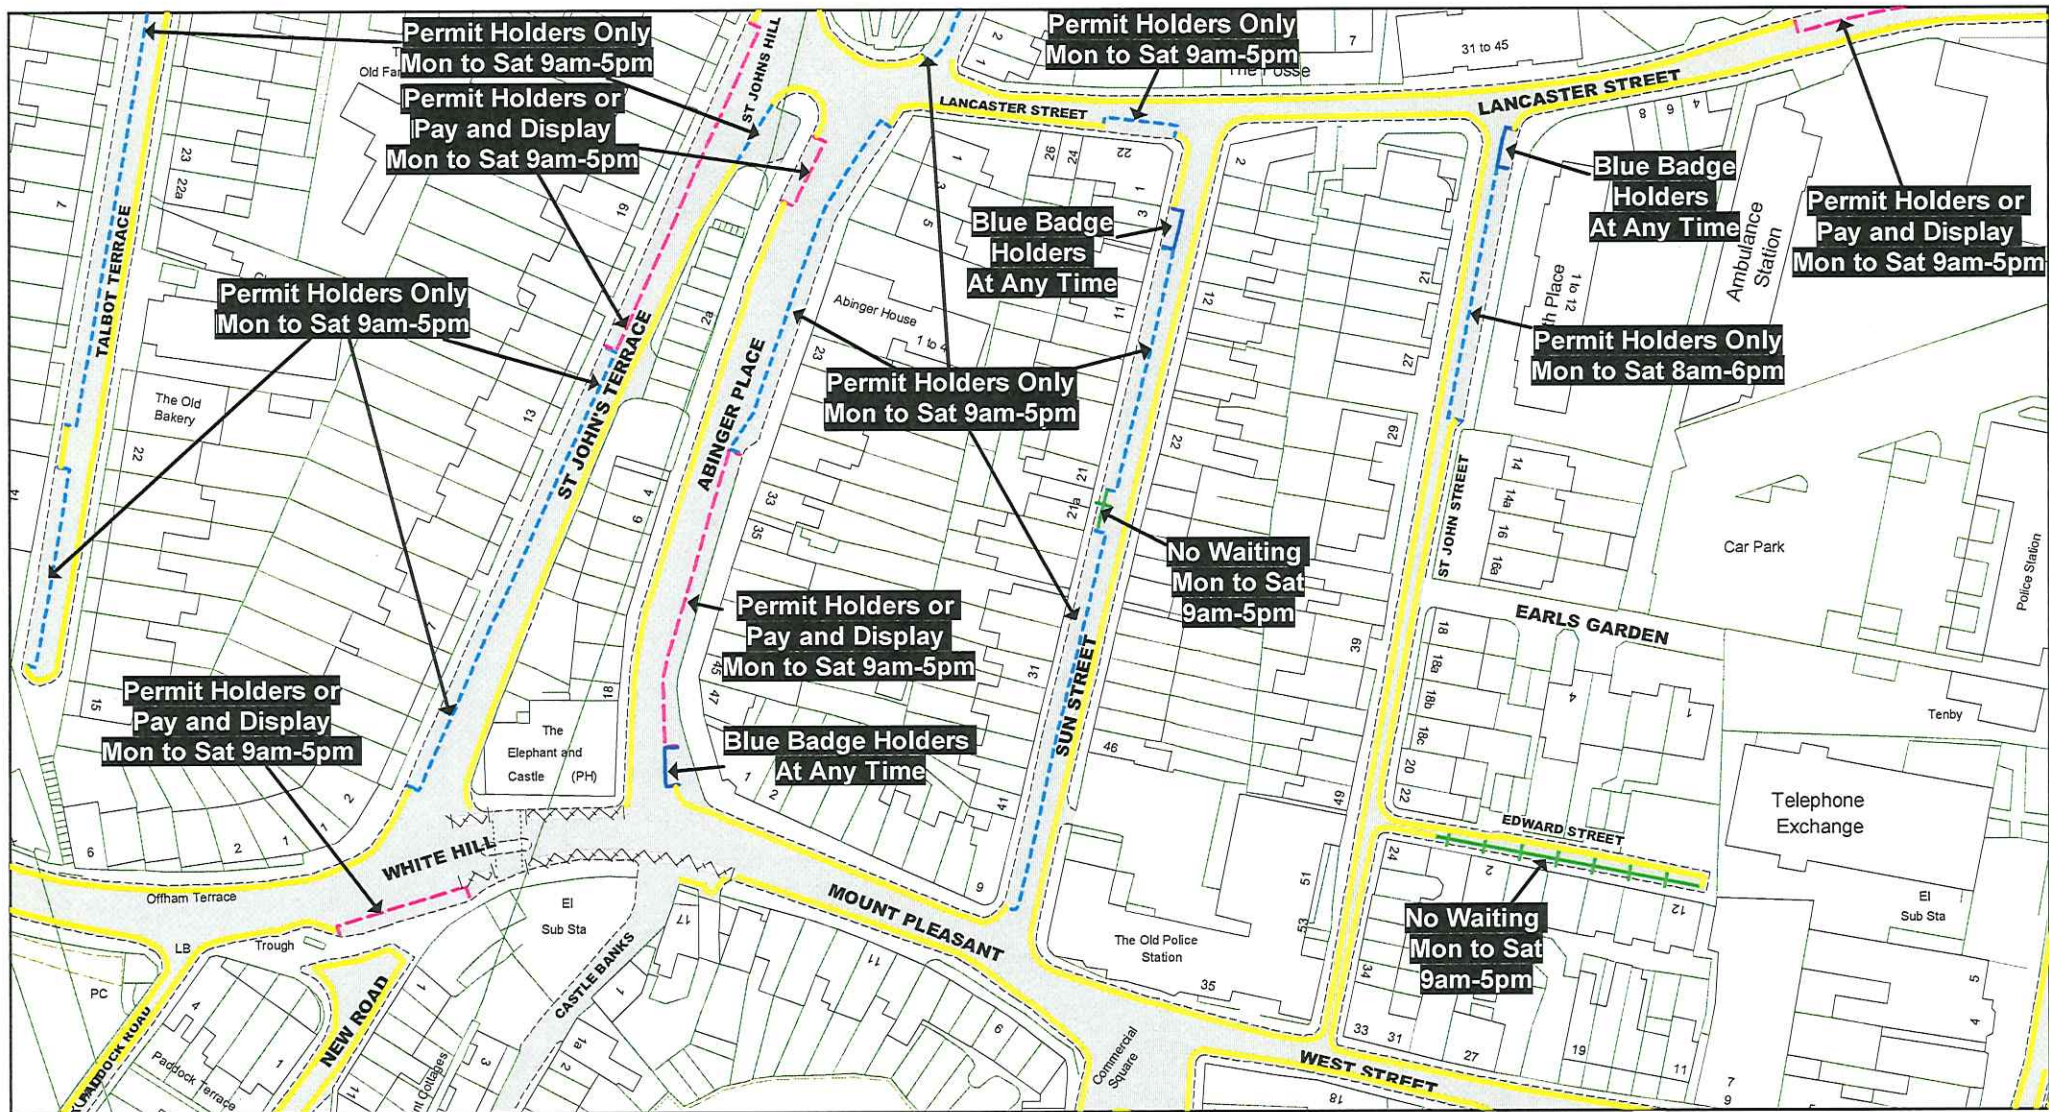

© Crown copyright. All rights reserved
East Sussex County Council
Licence No. AC0000808855 2024

East Sussex
County Council

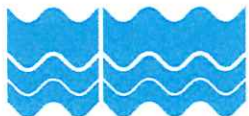

The East Sussex Lewes Town
(Parking Places and Waiting and
Loading Restrictions) Traffic
Regulation Order 2014
Amendment Order No.1 2024

Key to Non TRO Items

- Pedestrian Crossing (controlled area)
- Pedestrian Crossing Point
- Bus Stop/ Stand Clearway

Key to TRO Restriction Types

- No Waiting at Any Time
- No Loading at Any Time
- No Loading
- Pay and Display
- Permit Holders Only
- Permit Holders or Pay and Display
- Permit Holders or Time Limited
- Limited Waiting
- Disabled Badge Holders Only

- Taxi Only
- Motorcycles Only
- Loading/ Unloading Only
- Car Club Permit Only
- No Stopping on Footway or Verge
- No Waiting Vehicles over 5 tonnes gross weight
- No Stopping On Entrance Markings
- Restricted Parking Zone
- No Waiting at Any Time

Key to Labels


- Proposed Permanent TRO restriction
- Non TRO item

Adjacent Map Tile

- LK107
- LL106
- LL108
- LM107




SCALE	1 : 1000
DATE	12/07/2024
Tile Ref: LL107 Revision: 2024	

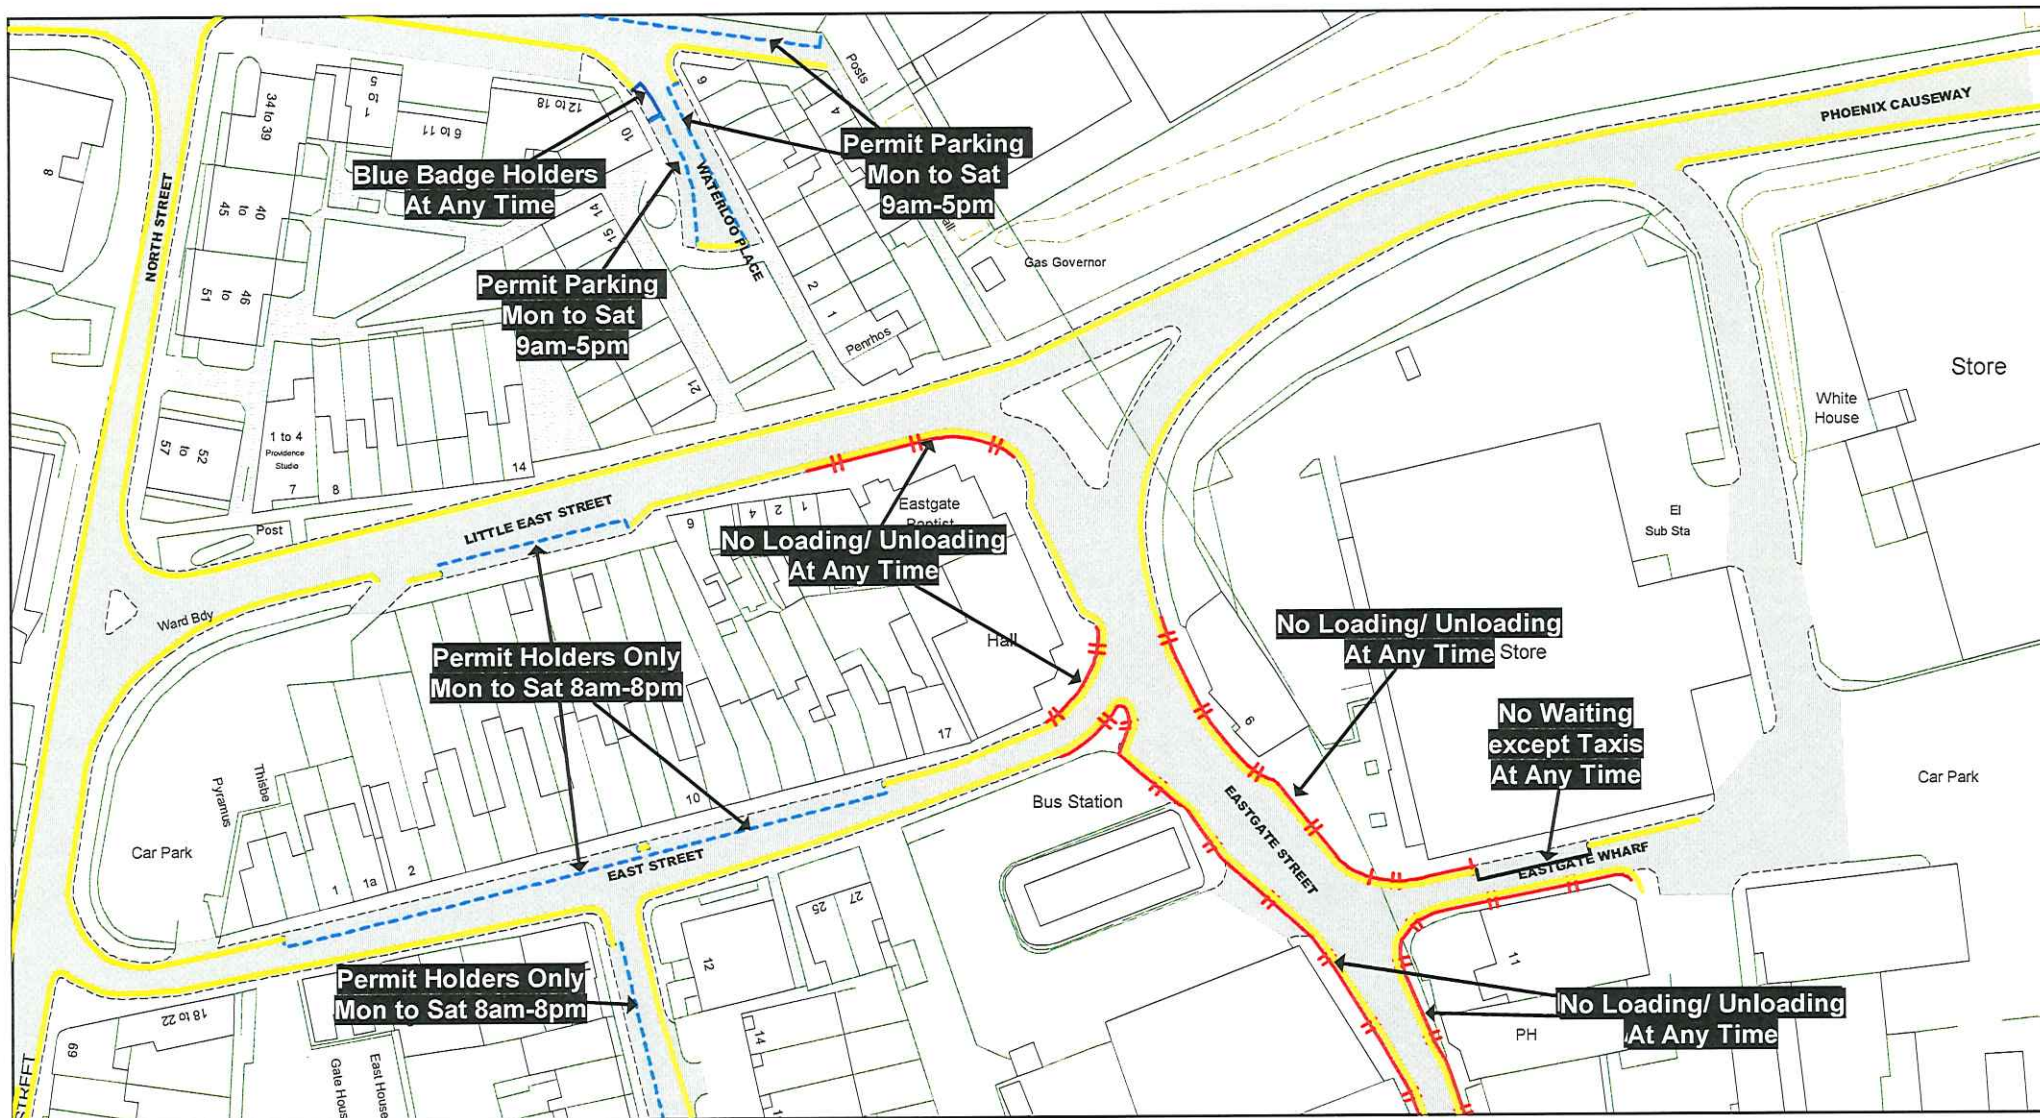

© Crown copyright. All rights reserved
East Sussex County Council
Licence No. AC0000808855 2024

East Sussex
County Council

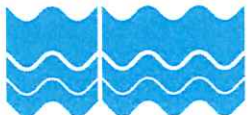

The East Sussex Lewes Town
(Parking Places and Waiting and
Loading Restrictions) Traffic
Regulation Order 2014
Amendment Order No.1 2024

Key to Non TRO Items

- Pedestrian Crossing (controlled area)
- Pedestrian Crossing Point
- Bus Stop/ Stand Clearway

Key to TRO Restriction Types

- No Waiting at Any Time
- No Waiting
- No Loading at Any Time
- No Loading
- Pay and Display
- Permit Holders Only
- Permit Holders or Pay and Display
- Permit Holders or Time Limited
- Limited Waiting
- Disabled Badge Holders Only

- Taxi Only
- Motorcycles Only
- Loading/ Unloading Only
- Car Club Permit Only
- No Stopping on Footway or Verge
- No Waiting Vehicles over 5 tonnes gross weight
- No Stopping On Entrance Markings
- Restricted Parking Zone
- No Waiting at Any Time

Key to Labels

- Proposed Permanent TRO restriction
- Non TRO item


Adjacent Map Tile

- LK108
- LL107
- LL109
- LM108




SCALE 1 : 1000
DATE 12/07/2024

Tile Ref: LL108
Revision: 2024

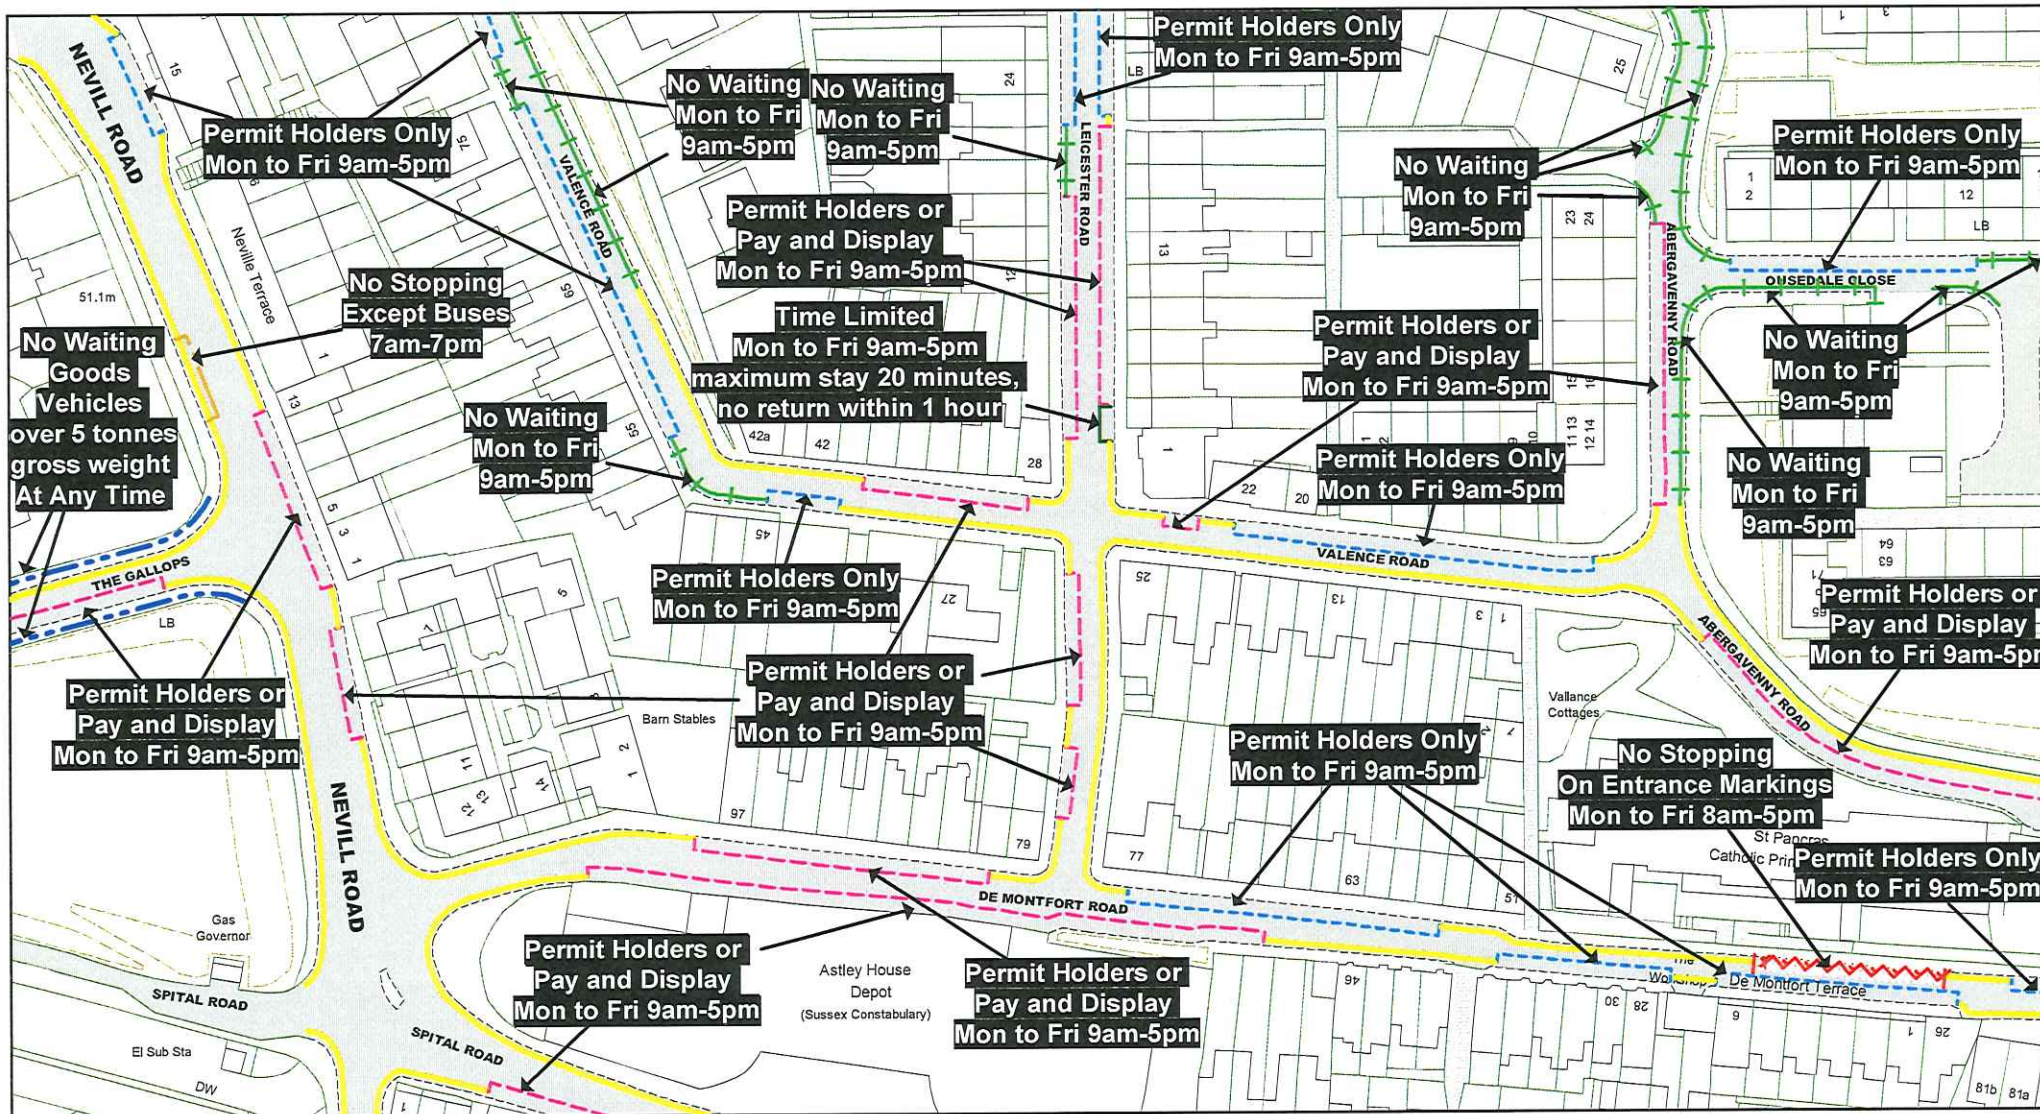

© Crown copyright. All rights reserved
East Sussex County Council
Licence No. AC0000808855 2024

East Sussex
County Council

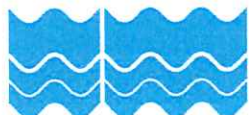

The East Sussex Lewes Town
(Parking Places and Waiting and
Loading Restrictions) Traffic
Regulation Order 2014
Amendment Order No.1 2024

Key to Non TRO Items

- Pedestrian Crossing (controlled area)
- Pedestrian Crossing Point
- Bus Stop/ Stand Clearway

Key to TRO Restriction Types

- No Waiting at Any Time
- No Waiting
- No Loading at Any Time
- No Loading
- Pay and Display
- Permit Holders Only
- Permit Holders or Pay and Display
- Permit Holders or Time Limited
- Limited Waiting
- Disabled Badge Holders Only

- Taxi Only
- Motorcycles Only
- Loading/ Unloading Only
- Car Club Permit Only
- No Stopping on Footway or Verge
- No Waiting Vehicles over 5 tonnes gross weight
- No Stopping On Entrance Markings
- Restricted Parking Zone No Waiting at Any Time

Key to Labels


- Proposed Permanent TRO restriction
- Non TRO item


Adjacent Map Tile


- LL104
- LM103
- LM105
- LN104





SCALE	1 : 1000
DATE	12/07/2024
File Ref: LM104 Revision: 2024	

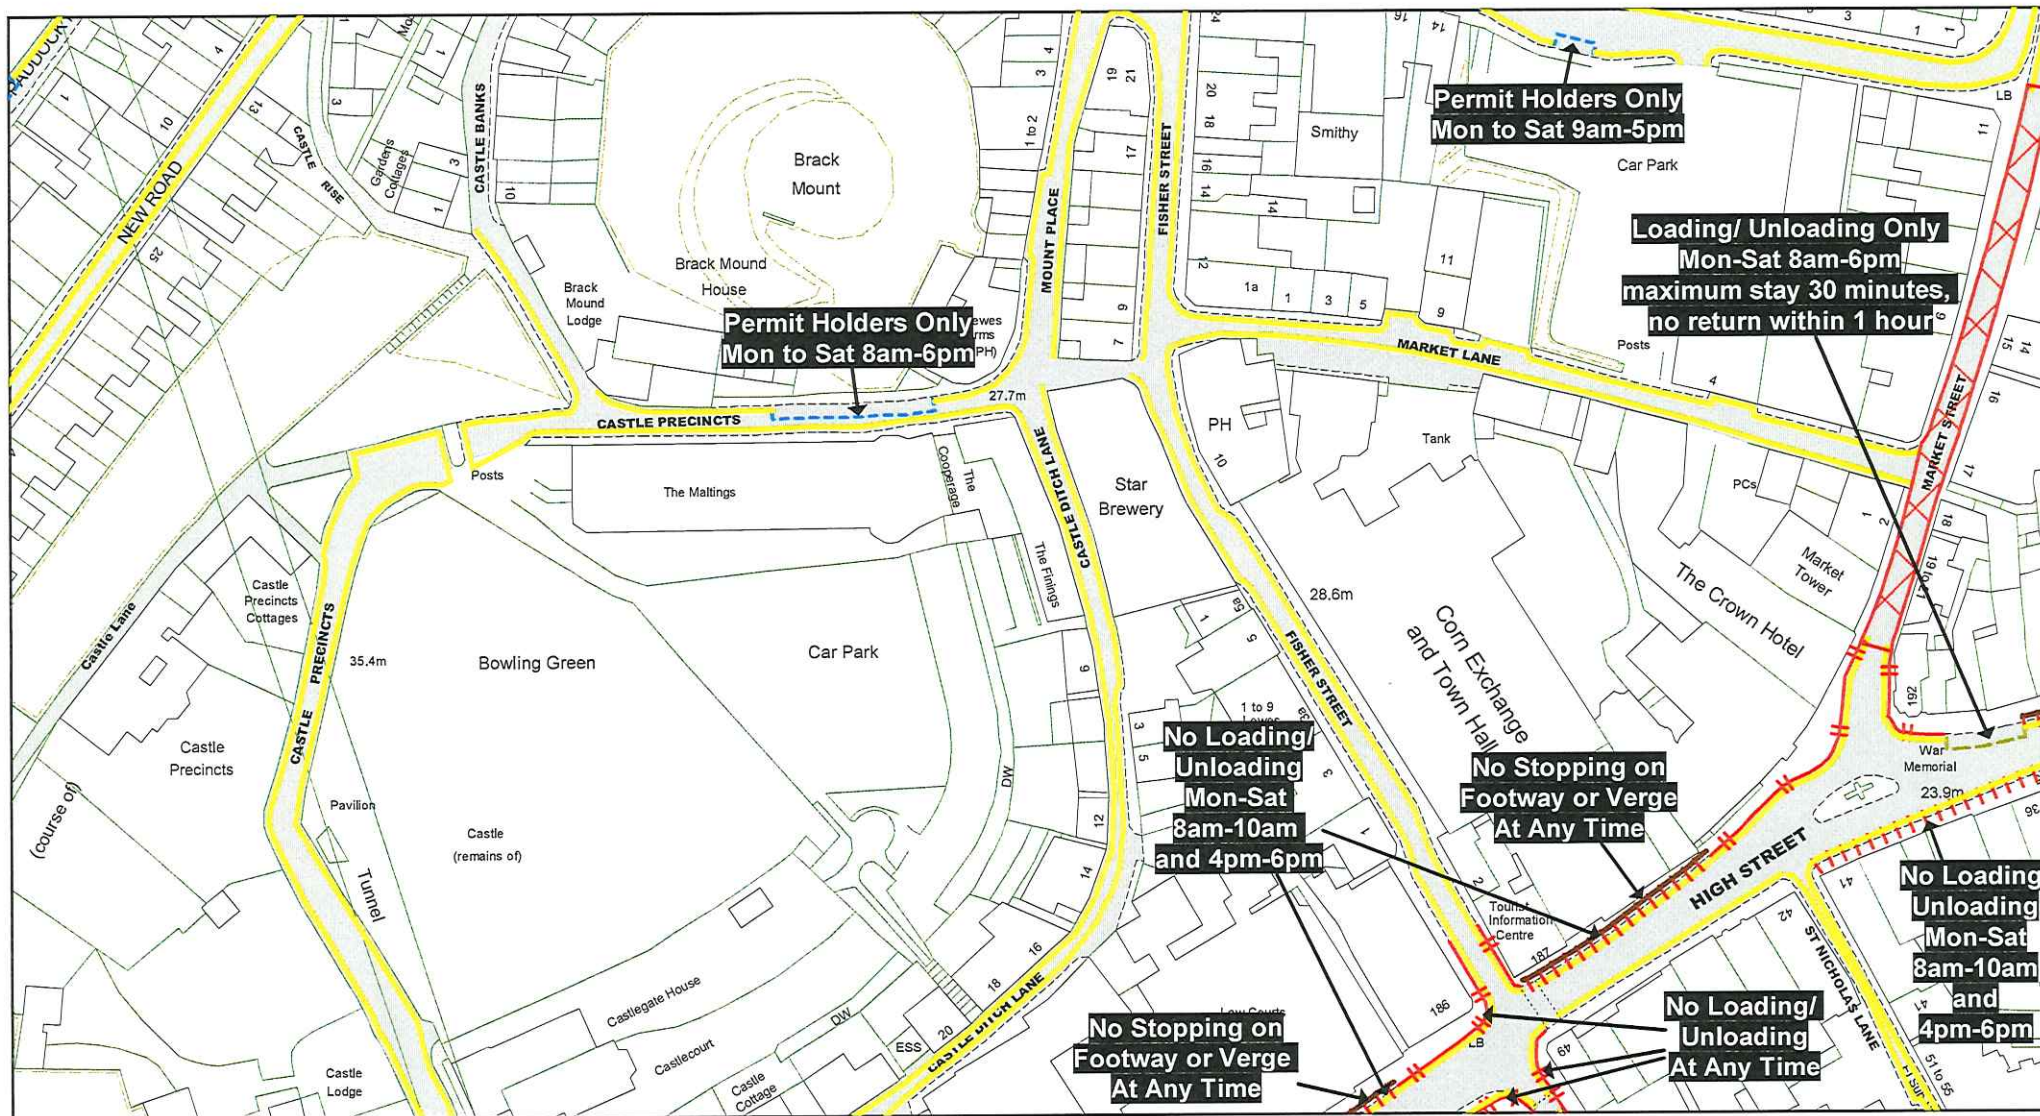


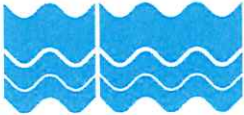
© Crown copyright. All rights reserved East Sussex County Council Licence No. AC0000808855 2024 East Sussex County Council 	The East Sussex Lewes Town (Parking Places and Waiting and Loading Restrictions) Traffic Regulation Order 2014 Amendment Order No.1 2024 Key to Non TRO Items  Pedestrian Crossing (controlled area)  Pedestrian Crossing Point  Bus Stop/ Stand Clearway	Key to TRO Restriction Types  No Waiting at Any Time  No Waiting  No Loading at Any Time  No Loading  Pay and Display  Permit Holders Only  Permit Holders or Pay and Display  Permit Holders or Time Limited  Limited Waiting  Disabled Badge Holders Only  Taxi Only  Motorcycles Only  Loading/ Unloading Only  Car Club Permit Only  No Stopping on Footway or Verge  No Waiting Vehicles over 5 tonnes gross weight  No Stopping On Entrance Markings  Restricted Parking Zone  No Waiting at Any Time	Key to Labels  ABCD Proposed Permanent TRO restriction  ABCD Non TRO item	Adjacent Map Tile  LL107  LM106  LM108  LN107	 SCALE 1 : 1000 DATE 12/07/2024 Tile Ref: LM107 Revision: 2024
---	--	---	---	---	---

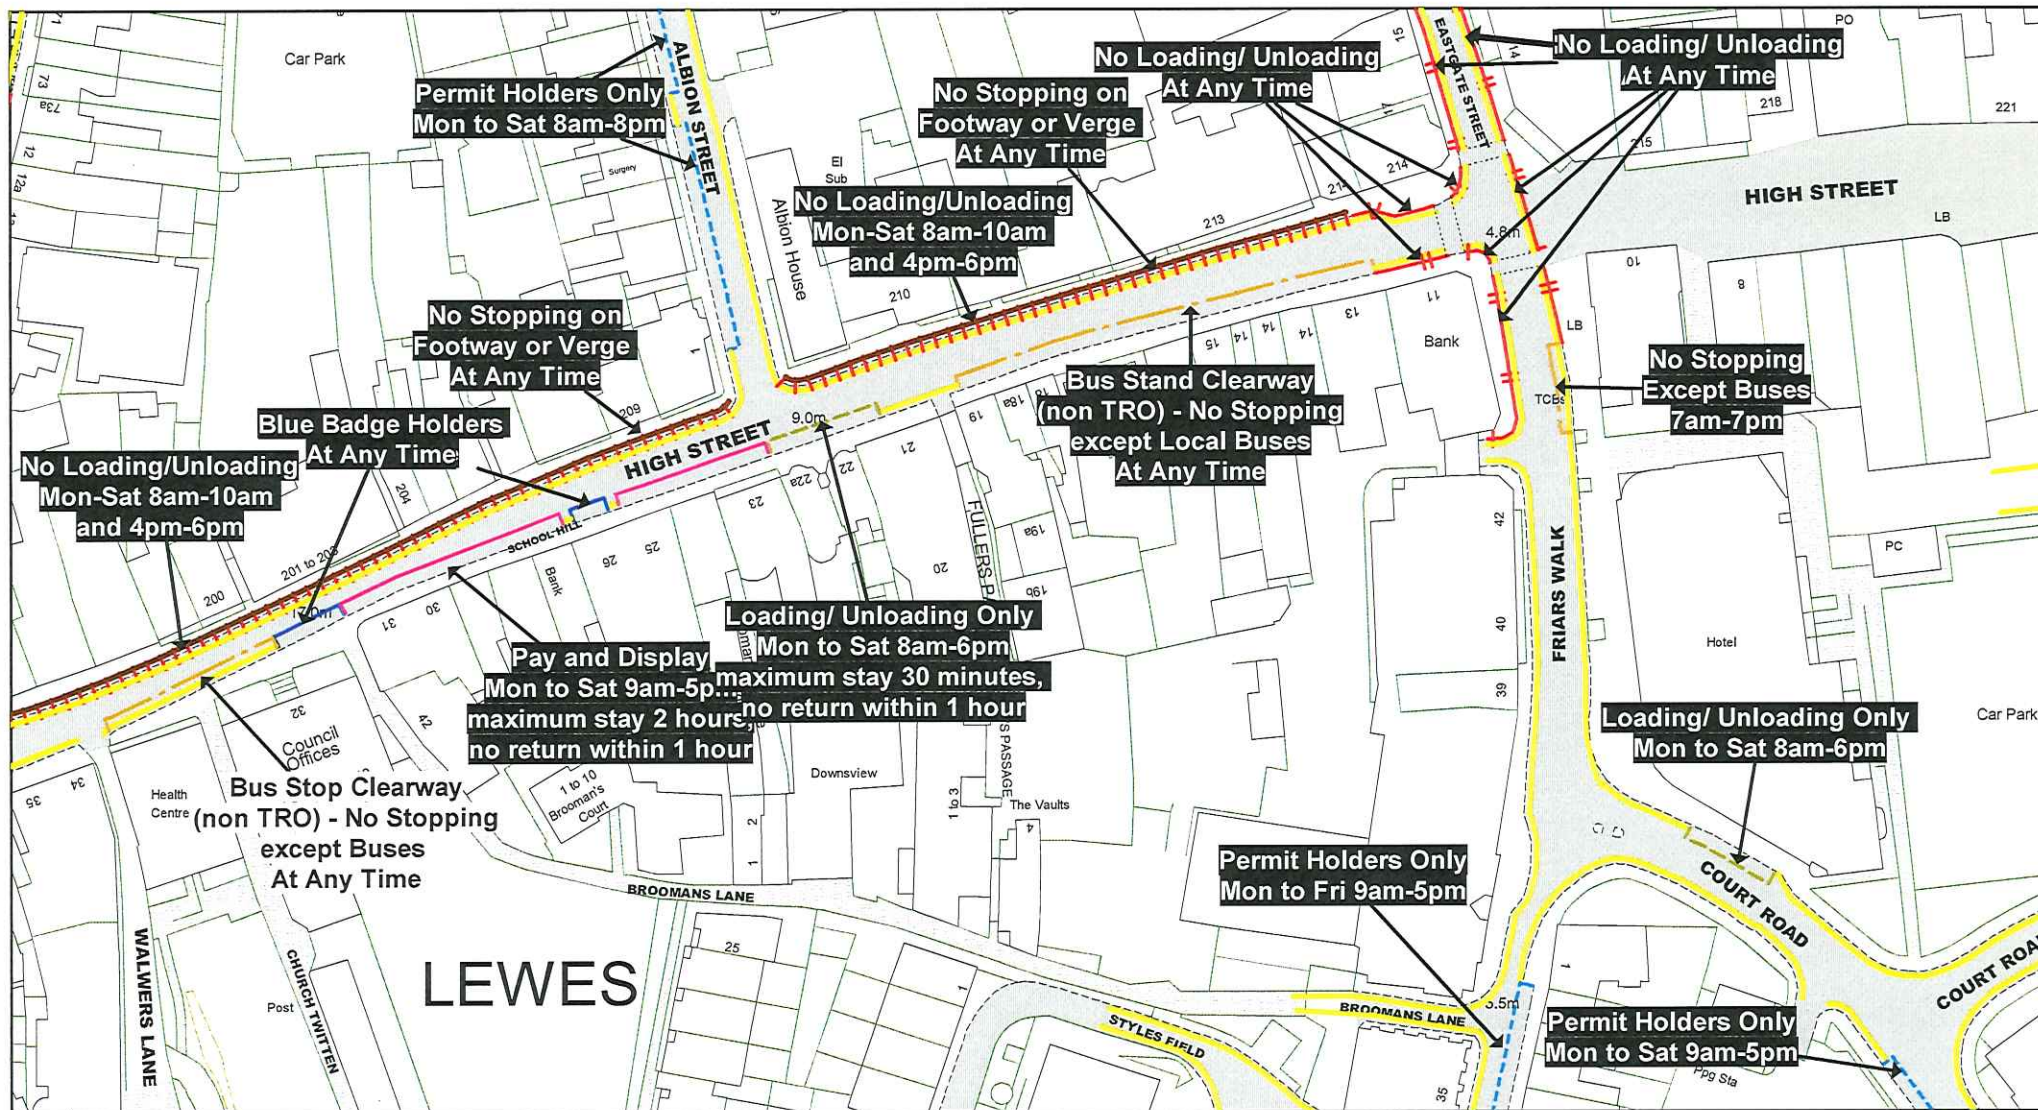

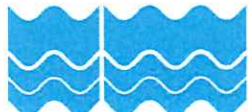© Crown copyright. All rights reserved East Sussex County Council Licence No. AC0000808855 2024 East Sussex County Council 	The East Sussex Lewes Town (Parking Places and Waiting and Loading Restrictions) Traffic Regulation Order 2014 Amendment Order No.1 2024 Key to Non TRO Items - Pedestrian Crossing (controlled area) - Pedestrian Crossing Point - Bus Stop/ Stand Clearway	Key to TRO Restriction Types - No Waiting at Any Time - No Waiting - No Loading at Any Time - No Loading - Pay and Display - Permit Holders Only - Permit Holders or Pay and Display - Permit Holders or Time Limited - Limited Waiting - Disabled Badge Holders Only	- Taxi Only - Motorcycles Only - Loading/ Unloading Only - Car Club Permit Only - No Stopping on Footway or Verge - No Waiting Vehicles over 5 tonnes gross weight - No Stopping On Entrance Markings - Restricted Parking Zone - No Waiting at Any Time	Key to Labels Proposed Permanent TRO restriction Non TRO item	Adjacent Map Tile LL108 LM107 LM109 LN108	 SCALE 1 : 1000 DATE 12/07/2024 Tile Ref: LM108 Revision: 2024
---	--	--	---	---	---	---

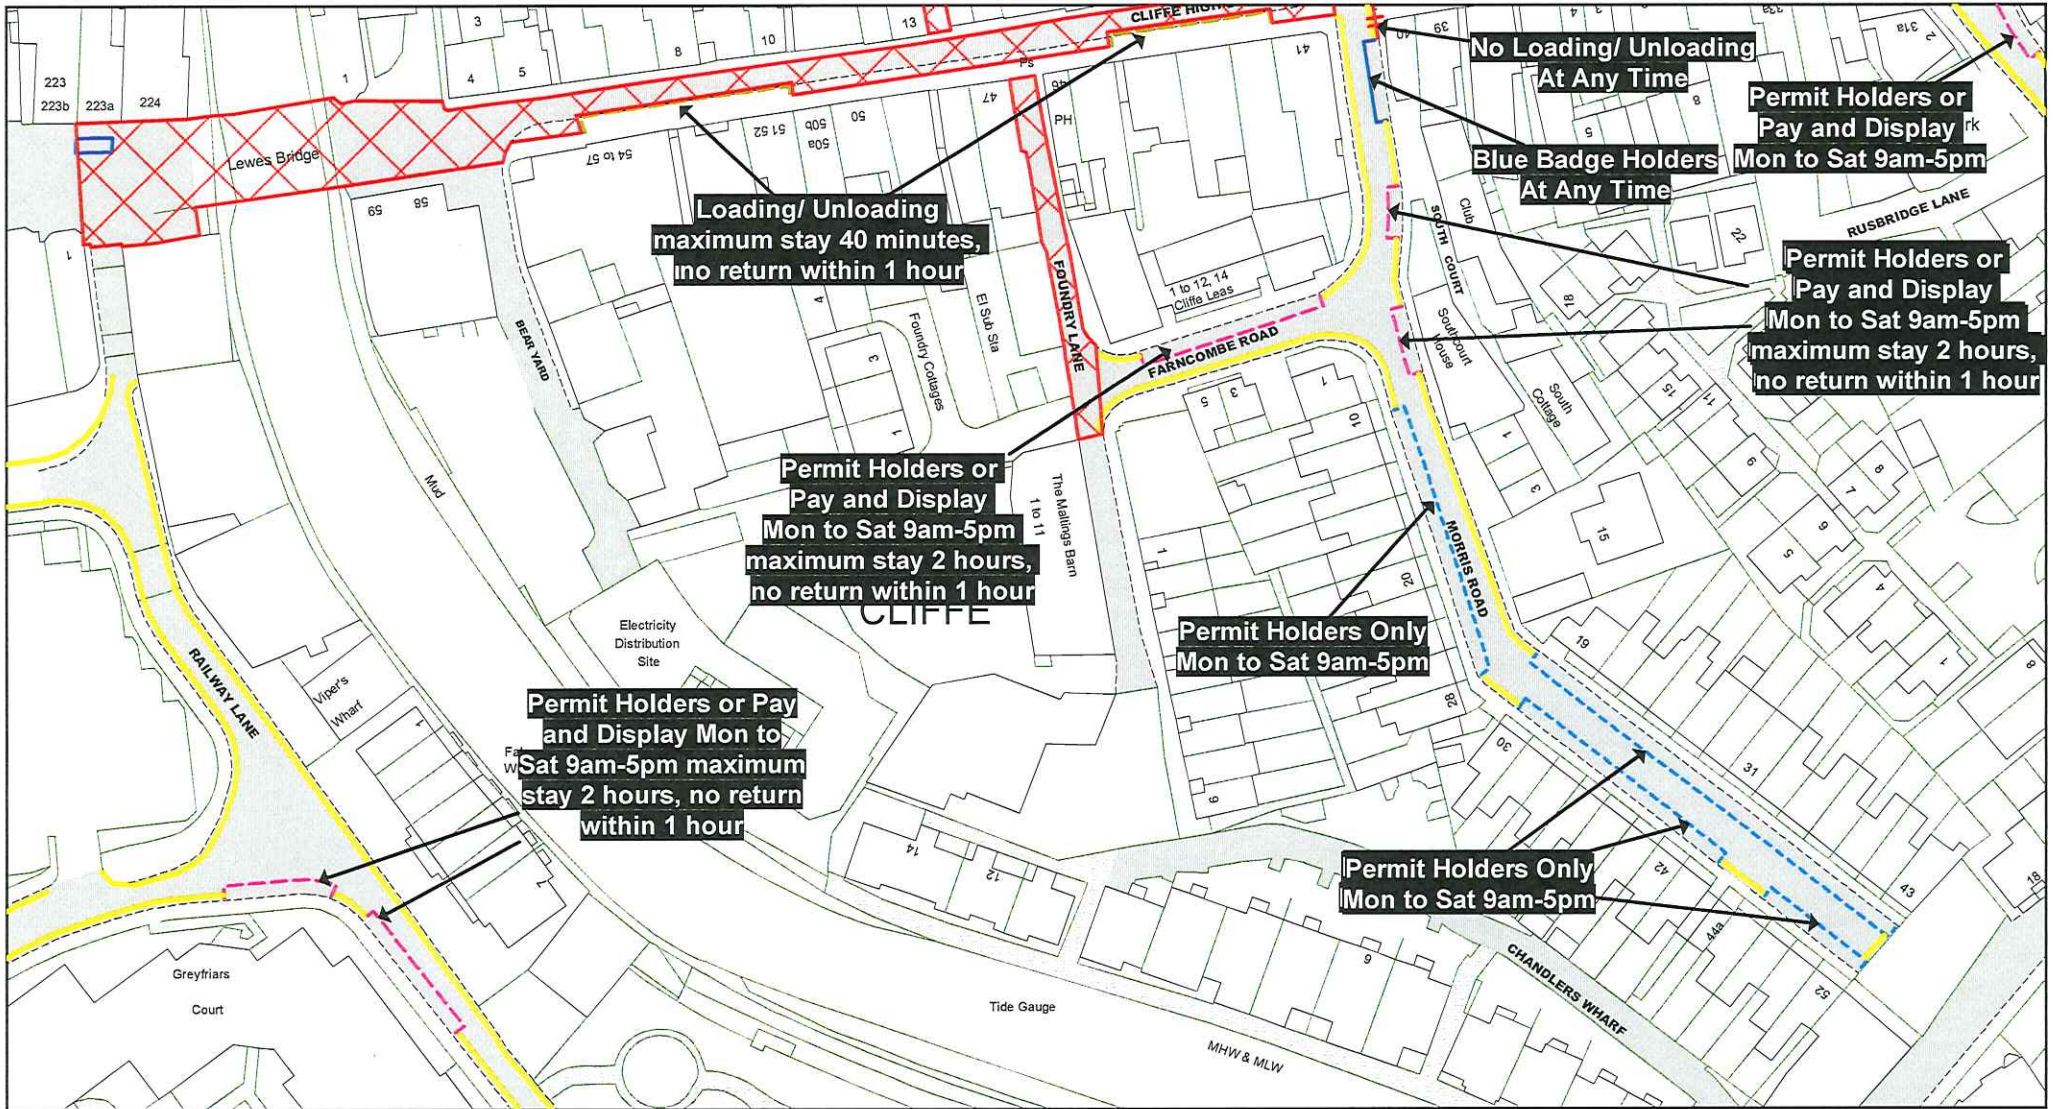


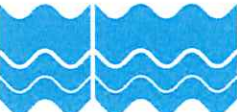© Crown copyright. All rights reserved East Sussex County Council Licence No. AC0000808855 2024 East Sussex County Council 	The East Sussex Lewes Town (Parking Places and Waiting and Loading Restrictions) Traffic Regulation Order 2014 Amendment Order No.1 2024 Key to Non TRO Items - Pedestrian Crossing (controlled area) - Pedestrian Crossing Point - Bus Stop/ Stand Clearway	Key to TRO Restriction Types - No Waiting at Any Time - No Loading at Any Time - No Loading - Pay and Display - Permit Holders Only - Permit Holders or Pay and Display - Permit Holders or Time Limited - Limited Waiting - Disabled Badge Holders Only - Taxi Only - Motorcycles Only - Loading/ Unloading Only - Car Club Permit Only - No Stopping on Footway or Verge - No Waiting Vehicles over 5 tonnes gross weight - No Stopping On Entrance Markings - Restricted Parking Zone - No Waiting at Any Time	Key to Labels ABCD Proposed Permanent TRO restriction ABCD Non TRO item	Adjacent Map Tile LL109 LM108 LM110 LN109	 SCALE 1 : 1000 DATE 12/07/2024 Tile Ref: LM109 Revision: 2024
---	--	--	---	---	---

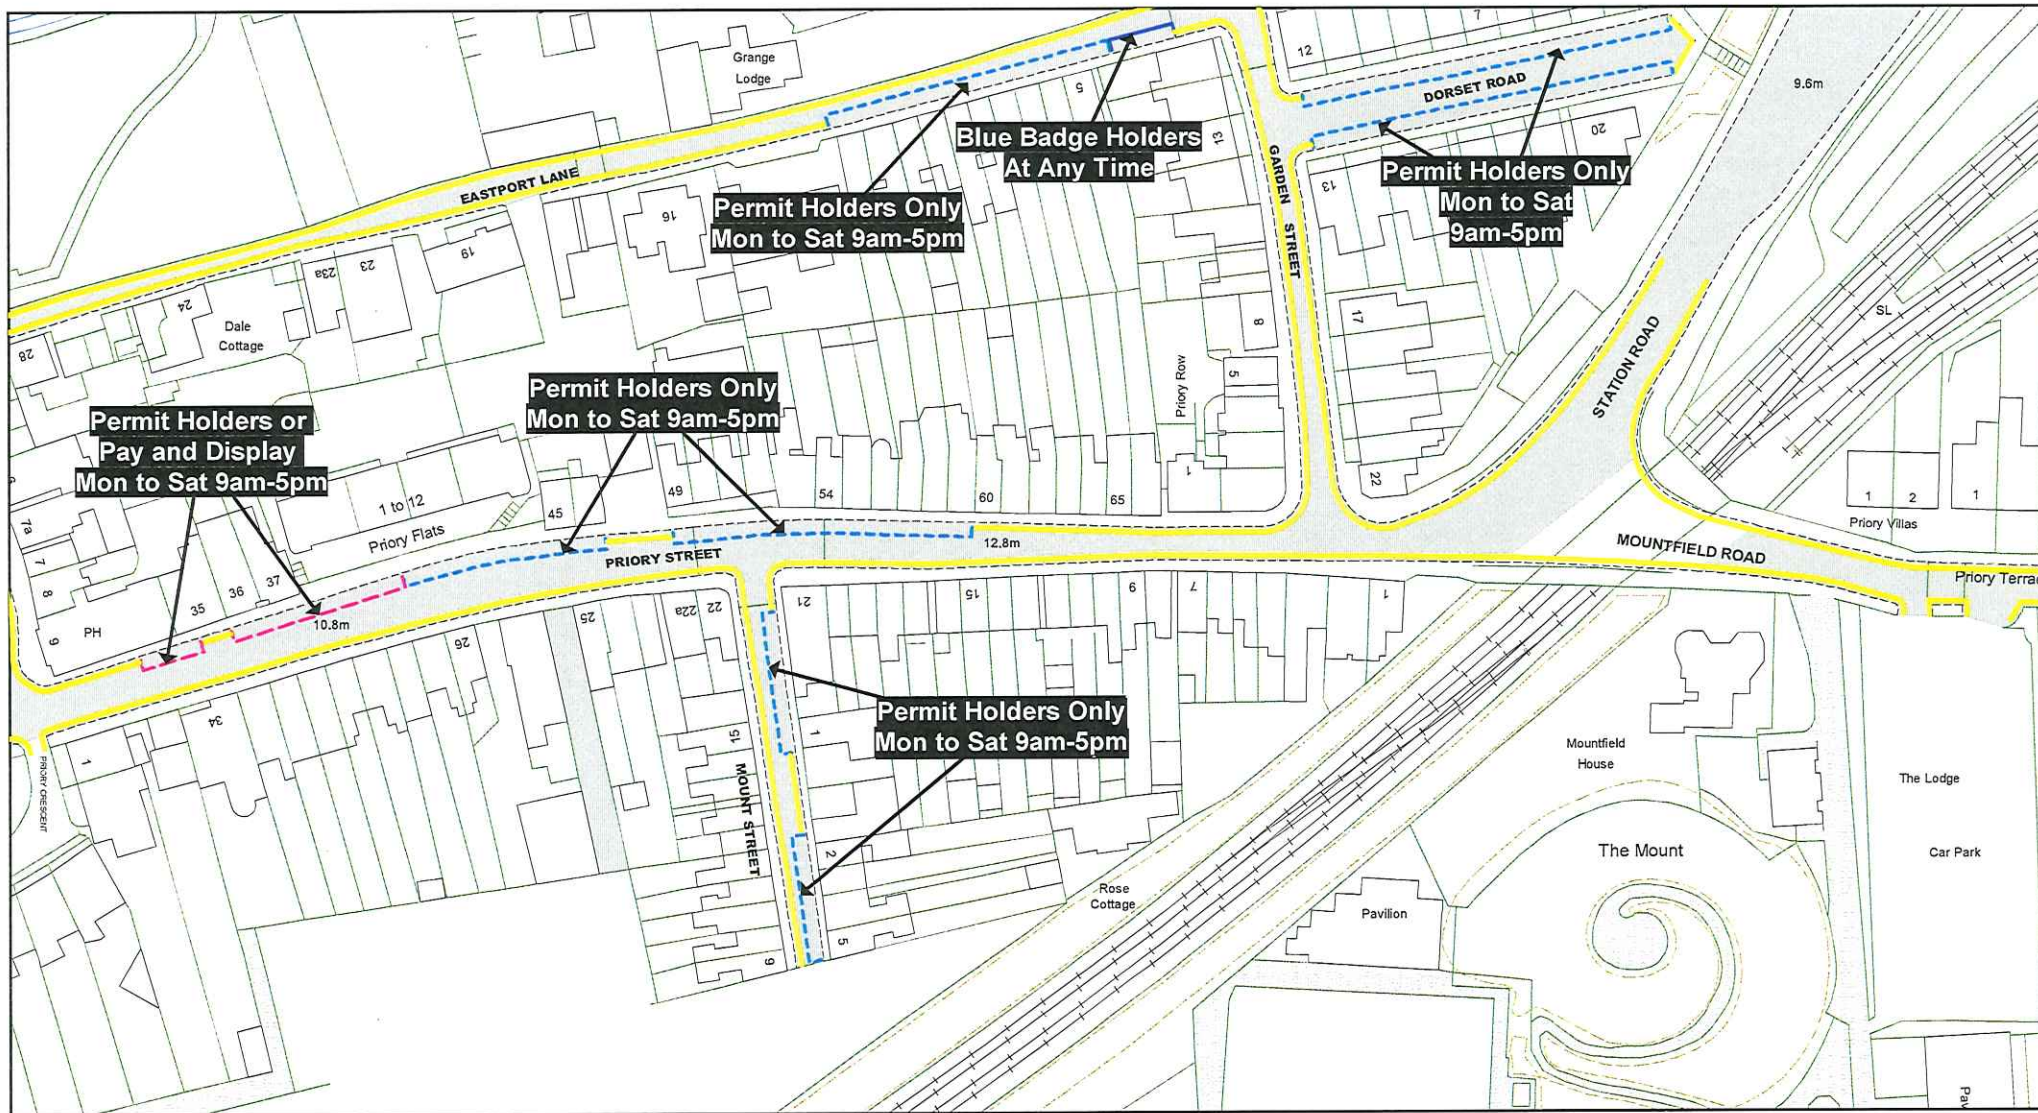

© Crown copyright. All rights reserved
East Sussex County Council
Licence No. AC0000808855 2024

East Sussex
County Council

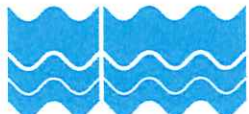

The East Sussex Lewes Town
(Parking Places and Waiting and
Loading Restrictions) Traffic
Regulation Order 2014
Amendment Order No.1 2024

Key to Non TRO Items

- Pedestrian Crossing (controlled area)
- Pedestrian Crossing Point
- Bus Stop/ Stand Clearway

Key to TRO Restriction Types


- No Waiting at Any Time
- No Waiting
- No Loading at Any Time
- No Loading
- Pay and Display
- Permit Holders Only
- Permit Holders or Pay and Display
- Permit Holders or Time Limited
- Limited Waiting
- Disabled Badge Holders Only

- Taxi Only
- Motorcycles Only
- Loading/ Unloading Only
- Car Club Permit Only
- No Stopping on Footway or Verge
- No Waiting Vehicles over 5 tonnes gross weight
- No Stopping On Entrance Markings
- Restricted Parking Zone
- No Waiting at Any Time

Key to Labels

- Proposed Permanent TRO restriction
- Non TRO item

Adjacent Map Tile

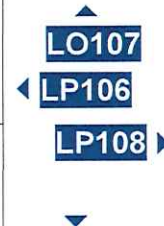

SCALE 1 : 1000
DATE 12/07/2024

Tile Ref: LP107
Revision: 2024