

**NEATH PORT TALBOT COUNTY BOROUGH COUNCIL**  
**CYNGOR BWRDEISTREF SIROL CASTELL-NEDD PORT TALBOT**

**(ST PAUL'S ROAD AND SUNNYBANK ROAD, PORT TALBOT)**  
**(PROHIBITION OF WAITING, LOADING AND**  
**UNLOADING AT ANY TIME)**

**ORDER 2021**

The Neath Port Talbot County Borough Council in exercise of their powers under Sections 1 and 2 of the Road Traffic Regulation Act 1984 (hereinafter referred to as "the Act of 1984") and of all other powers them enabling and after consultation with the Chief Officer of Police in accordance with Part III of Schedule 9 of the Act of 1984 hereby make the following Order: -

1. This Order shall come into force on the 7<sup>th</sup> day of May 2021 and may be cited as the "Neath Port Talbot County Borough Council (St Paul's Road and Sunnybank Road, Port Talbot) (Prohibition of Waiting, Loading and Unloading At Any Time) Order 2021".
2. (1) In this Order –  
  
"Public Service Vehicle" shall have the same meaning as in Section 1 of the Public Passenger Vehicles Act 1981 and "local service" shall have the same meaning as in Section 1 of the Transport Act 1985;  
  
"Universal Providers" means those operators of postal services who are licensed to provide all or part of a Universal Postal Service under the provisions contained in the Postal Services Act 2000.  
  
(2) Except where otherwise stated, any reference in this Order to a numbered Article or Schedule is a reference to the Article or Schedule bearing that number in this Order.  
  
(3) The Interpretation Act 1978 shall apply for the interpretation of this Order as it applies for the Interpretation of an Act of Parliament.
- 3 Save as provided in Articles 4 and 5 of this Order, no person except on the direction of a Police Constable in uniform or a Parking Attendant shall cause or permit any vehicle to wait, load or unload at any time on the lengths of sides of roads set out in the Schedule of this Order.

4. Nothing in Article 3 shall render it unlawful to cause or permit any vehicle to wait on the lengths of roads specified therein for so long as may be necessary to enable: -
- (A) A person to board or alight from a vehicle;
  - (B) The vehicle, if it cannot conveniently be used for such purpose in any other road, to be used in connection with any of the following operations, namely: -
    - (i) Building, industrial or demolition operations;
    - (ii) The removal of any obstruction to traffic;
    - (iii) The laying, erection, alteration or repair in or on land adjacent to the said lengths of sides of road of any sewer or any main pipe or apparatus for the supply of gas, water or electricity or any telecommunications apparatus defined in the Telecommunications Act 1984;
  - (C) The vehicle, if it cannot conveniently be used for such purpose in any other road, to be used in the service of a Local Authority or a Water Authority in pursuance of statutory powers or duties;
  - (D) The vehicle to be used by a Universal Service Provider for the purpose of delivering or collecting postal packets;
  - (E) Public Service Vehicles operating a local service when waiting at an authorised bus stop to set down or pick up passengers, or to school buses;
  - (F) The vehicle to take in petrol, oil, water or air from any garage situated on or adjacent to the said length of road.
5. The prohibitions imposed by Article 3 shall not apply to Police, Fire, Ambulance or other Emergency Service vehicles or to Local Authority vehicles when in pursuance of statutory duties or powers.

## SCHEDULE

### Prohibition of Waiting, Loading and Unloading at Any Time

**1.1 St Paul's Road (North West Side)**

From the south western kerbline of its junction with Sunnybank Road for a distance of approximately 14 metres in a south westerly direction.

**1.2 St Paul's Road (North West Side)**

From the north eastern kerbline of its junction with Sunnybank Road for a distance of approximately 17 metres in a north easterly direction.

**1.3 St Paul's Road (South East Side)**

From a point opposite the south western kerbline of Sunnybank Road for a distance of approximately 14 metres in a north easterly direction and 26 metres in a southerly direction.

**1.4 Sunnybank Road (Both Sides)**


From its junction with St Paul's Road for a distance of approximately 12 metres in a north westerly direction.

THE COMMON SEAL OF  
THE COUNCIL WAS  
HEREUNTO AFFIXED THIS  
29<sup>th</sup> DAY OF APRIL 2021  
IN THE PRESENCE OF: -

)  
)  
)  
)  
)



**PROPER OFFICER**

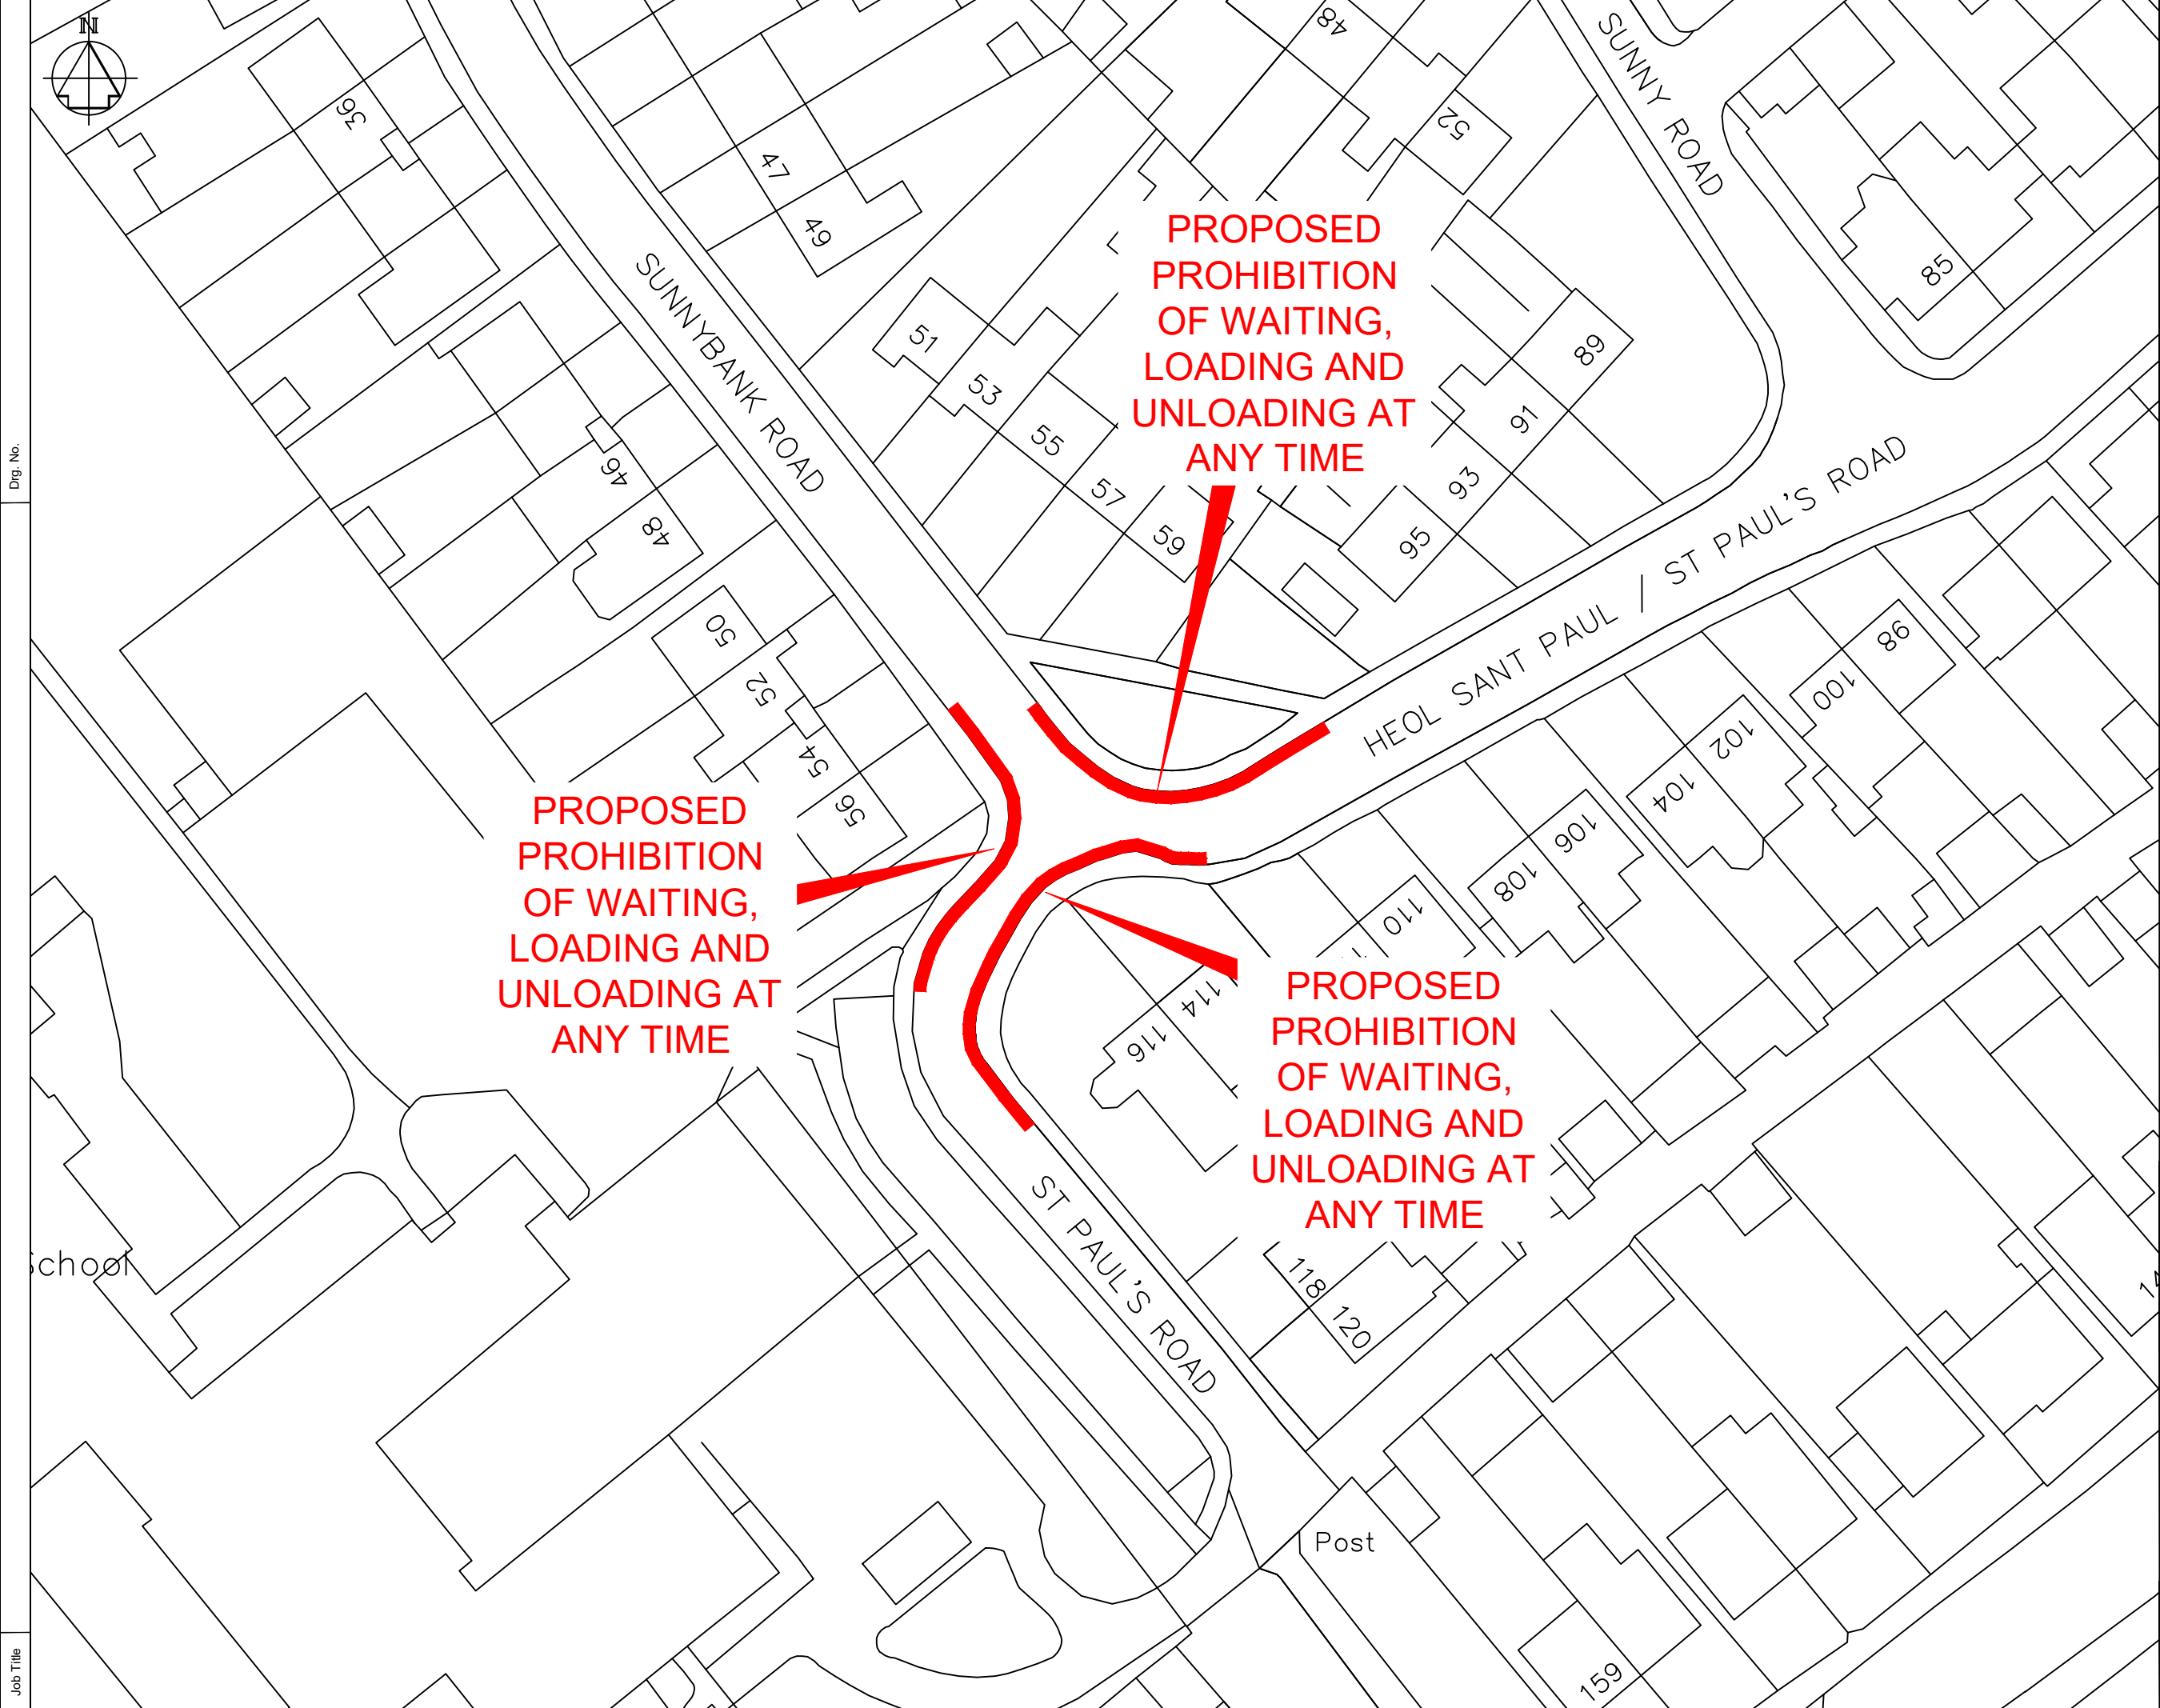

NOTES

1. All dimensions are in millimetres unless otherwise stated.


KEY

— PROPOSED PROHIBITION OF WAITING, LOADING AND UNLOADING AT ANY TIME TRAFFIC REGULATION ORDER (DOUBLE YELLOW LINES AND KERB CLIPS)

APPENDIX 'B'

A	REVISED EXTENT OF TRO	CGD	MCB	HIH	JAN 21
Rev	Details	Dr	Ch	Ap	Date

Client

  
Cyngor Castell-nedd Port Talbot  
Neath Port Talbot Council  
ENGINEERING AND TRANSPORT  
NICOLA PEARCE BSC (Hons), Dip TP, MRTPI  
DIRECTOR OF ENVIRONMENT AND REGENERATION  
THE QUAYS, BRUNEL WAY  
BAGLAN ENERGY PARK  
NEATH SA11 2GG

Job Title  
SUNNYBANK ROAD / ST PAUL'S ROAD  
SANDFIELDS  
PORT TALBOT  
PROPOSED TRAFFIC ORDER

File No.	TR/25		Financial Code No.	26/007500/B054/266301		
Drawn	CGD	Checked	MCB	Approved	HIH	
Date	AUG 20	Date	AUG 20	Date	AUG 20	
Scales	1:500 @ A3		Status			
Drawing No.	C9839Q / TRO1				A	