


WEST SUSSEX COUNTY COUNCIL
((CHICHESTER DISTRICT) (PARKING PLACES & TRAFFIC REGULATION)
(CONSOLIDATION) ORDER 2010)
(CHICHESTER RPS AMENDMENT) ORDER 2017

CHICHESTER: LOCATION OF WAITING RESTRICTIONS

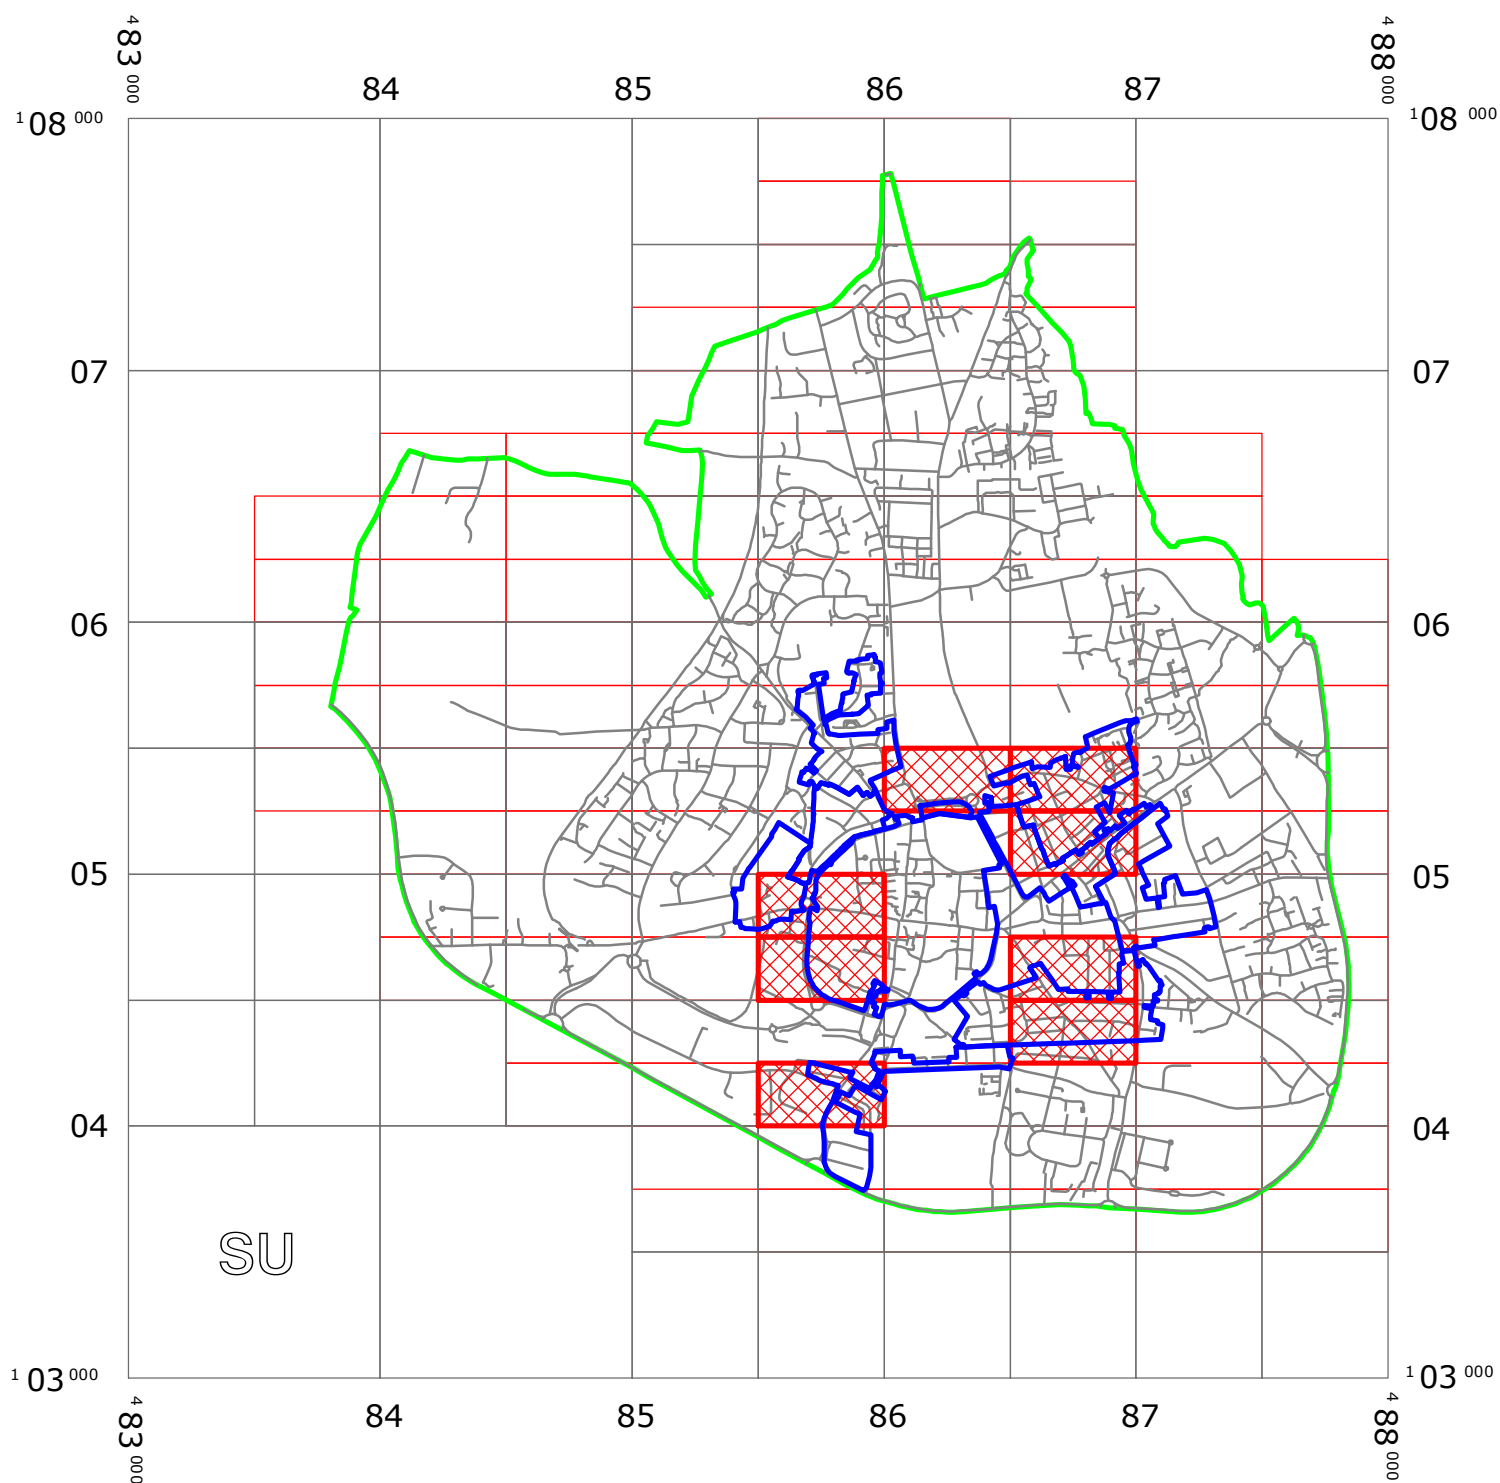

KEY:

OS.TILE GRID

PARKING TILE GRID

LOCATION OF WAITING RESTRICTIONS

PARISH BOUNDARY

CONTROLLED PARKING ZONE BOUNDARY

ROAD NETWORK



West Sussex County Council
Highways & Transport
The Grange
Tower Street
Chichester
West Sussex
PO19 1RH

WEST SUSSEX COUNTY COUNCIL
((CHICHESTER DISTRICT)
(PARKING PLACES & TRAFFIC REGULATION)
(CONSOLIDATION) ORDER 2010)
(CHICHESTER RPS AMENDMENT) ORDER 2017





LOCATION OF WAITING RESTRICTIONS




Key for Waiting Restrictions

All areas over which the provision of the orders apply are defined by the shaded areas as shown on the following plans plus a contiguous area not indicated on the plans of verge and/or footway between the carriageway edge and the highway boundary. The plans in this schedule are based upon grid references of the Ordnance Survey National Grid defined by the OSGB 36 triangulation.



Prohibition of waiting at any time

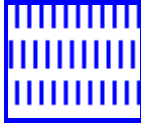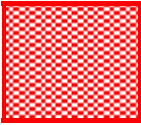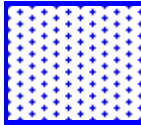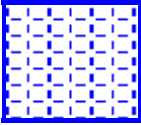100		z_circle	No waiting, loading and unloading at any time	111		pat 046	No waiting 9.00am-5.00pm Mon-Sat
101		check	No waiting at any time	135		usgs721	No waiting 10.00am-11.00am, 2.00pm-3.00pm Mon-Sat
107		pat020	No waiting 8.00am-6.00pm Mon-Sat				
110		pat040	No waiting 9.00am-5.30pm Mon-Sat				

Shared Residents Parking & Charged On-street Parking

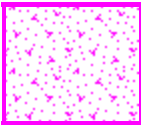
426		usgs723	Pay and Display up to 1hr Tariff 1 and Residents' permit holders 9.00am-5.30pm Mon-Sat
-----	---	---------	--

Residents Parking

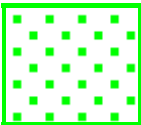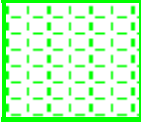502		dot6	Residents' and Visitors' permit holders only 9.00am-5.00pm Mon-Sat	519		usgs731	Residents' and Visitors' permit holders only 9.00am-9.00pm Mon-Sat
504		pat020	Residents' and Visitors' permit holders only 10.00am-11.00am and 2.00pm-3.00pm Mon-Sat				

Shared Residents Parking & Free Limited Waiting


601

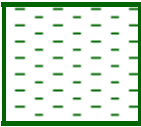

pat064

Residents' and Visitors' permit holders and Limited waiting for 1hr No return within 1hr for non-permit holders 9.00am-5.00pm Mon–Sat

605

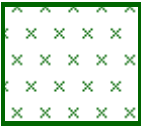


usgs712

Residents' and Visitors' permit holders and Limited waiting for 2hrs No return within 2hrs for non-permit holders 9.00am-5.00pm Mon–Sat

Free Limited Waiting

712

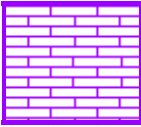


pat062

Waiting limited to 2hrs No return within 2hrs 8.00am-6.00pm Mon–Sat

Specified Vehicles


805

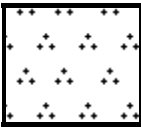

historic2

Doctors vehicles 8.30am-6.00pm Mon–Sat


810

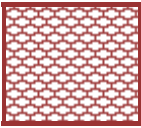

usgs503

Loading bay-Goods vehicles only at any time

820

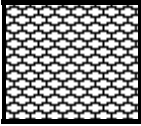

usgs503

Ambulance


830



check

Disabled persons vehicles at any time


845

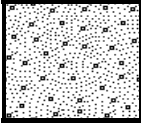

usgs602

No waiting at any time except taxis

857

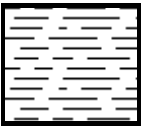

pat016

Parking place reserved for buses only at any time Limited waiting 30mins No return within 1hr


861



herring3

Parking place reserved for buses only at any time Limited waiting 15mins No return within 1hr

867

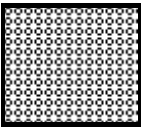

circle4

Car club permit holders only at any time

Clearways


1103



herring3

Bus stop clearway at any time

1104

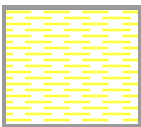

usgs620

Bus stop clearway 7.00am-7.00pm any day



Boundary of Controlled Parking Zone

WEST SUSSEX COUNTY COUNCIL
((CHICHESTER DISTRICT) (PARKING PLACES & TRAFFIC REGULATION)
(CONSOLIDATION) ORDER 2010)
(CHICHESTER RPS AMENDMENT) ORDER 2017

West Sussex County Council in exercise of their powers under Sections 1 (1) 2 (1) and (2), 4 (2), 45, 46, 49 and 53 and Part IV of Schedule 9 of the Road Traffic Regulation Act 1984 "the Act" as amended and of all other enabling powers and after consultation with the chief officer of police in accordance with Part III of Schedule 9 to the Act hereby make the following Order:-

1. This Order shall come into operation on the 3rd day of July 2017 and may be cited as "West Sussex County Council ((Chichester District) (Parking Places and Traffic Regulation) (Consolidation) Order 2010) (Chichester RPS Amendment) Order 2017."
2. The "West Sussex County Council (Chichester District) (Parking Places and Traffic Regulation) (Consolidation) Order 2010" is hereby amended by the deletion from it of the plans in the First Schedule to this Order and the substitution of the plans attached in the Second Schedule to this Order.

FIRST SCHEDULE
Plans to be deleted

SU8504NEN (Sheet Issue No. 5)
 SU8504NES (Sheet Issue No. 1)
 SU8504SES (Sheet Issue No. 5)
 SU8604NES (Sheet Issue No. 3)
 SU8604SEN (Sheet Issue No. 4)
 SU8605SEN (Sheet Issue No. 3)
 SU8605SES (Sheet Issue No. 3)
 SU8605SWN (Sheet Issue No. 2)

SECOND SCHEDULE
Plans to be substituted
(as attached)

SU8504NEN (Sheet Issue No. 6)
 SU8504NES (Sheet Issue No. 2)
 SU8504SES (Sheet Issue No. 6)
 SU8604NES (Sheet Issue No. 4)
 SU8604SEN (Sheet Issue No. 4)
 SU8605SEN (Sheet Issue No. 5)
 SU8605SES (Sheet Issue No. 4)
 SU8605SWN (Sheet Issue No. 3)


The COMMON SEAL of WEST SUSSEX
 COUNTY COUNCIL was hereto affixed

the *Twenty SEVENTH* day of *JUNE 2017*
 in the presence of


Tamara
 Authorised Signatory I HEREBY CERTIFY THIS TO
 BE A TRUE COPY OF THE
 ORIGINAL DOCUMENT

TRO/CHS8020/RC

Tamara
 Authorised Officer - I -
 WEST SUSSEX COUNTY COUNCIL

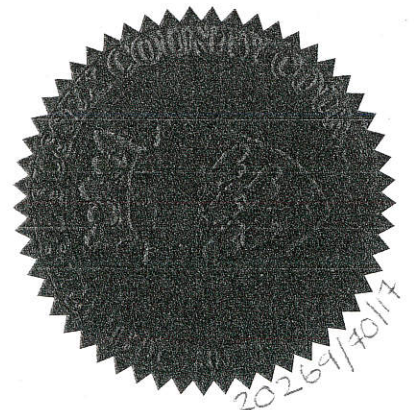

04/05 DELEGATED AUTHORITY

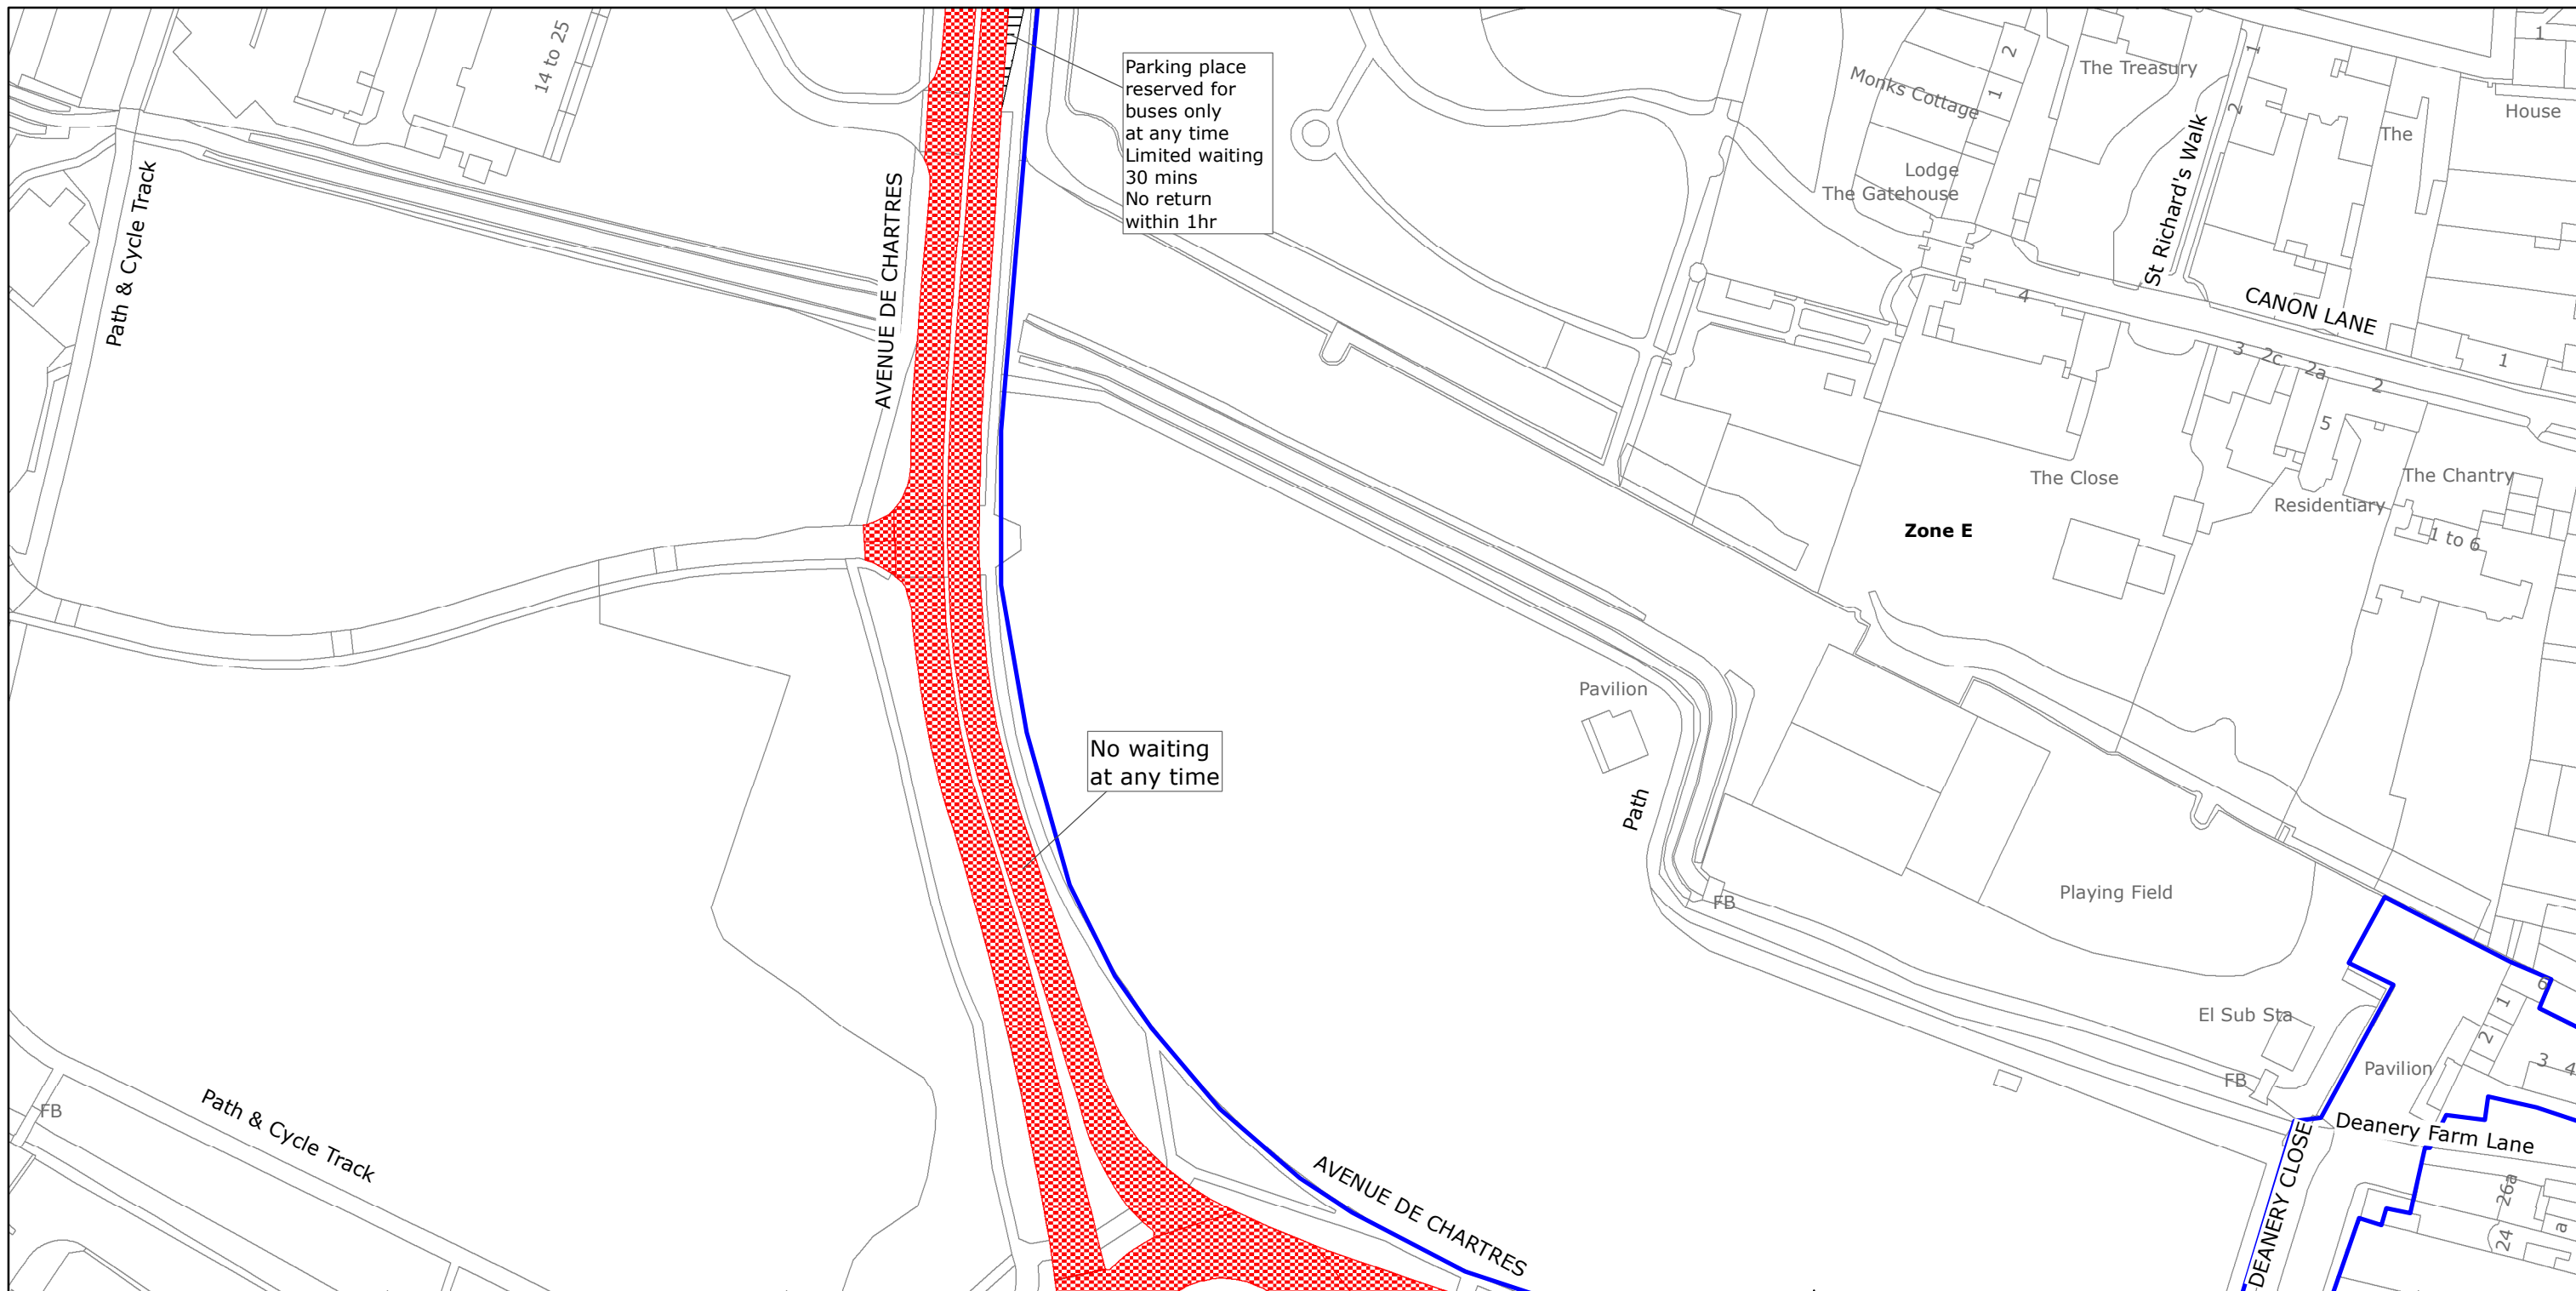

West Sussex County Council
Highways & Transport
The Grange
Tower Street
Chichester
West Sussex
PO19 1RH

CHICHESTER DISTRICT: CHICHESTER

WAITING RESTRICTIONS


Reproduced from or based upon 2017 Ordnance Survey mapping with permission of the Controller of HMSO (c) Crown Copyright reserved.
Unauthorised reproduction infringes Crown copyright and may lead to prosecution or civil proceedings West Sussex County Council Licence No. 100018485


TILE REF NO: SU8504NES

SHEET ISSUE NO 2
SHEET ACTIVE FROM - 03/07/2017



SCALE:
1:1250
at A3 size

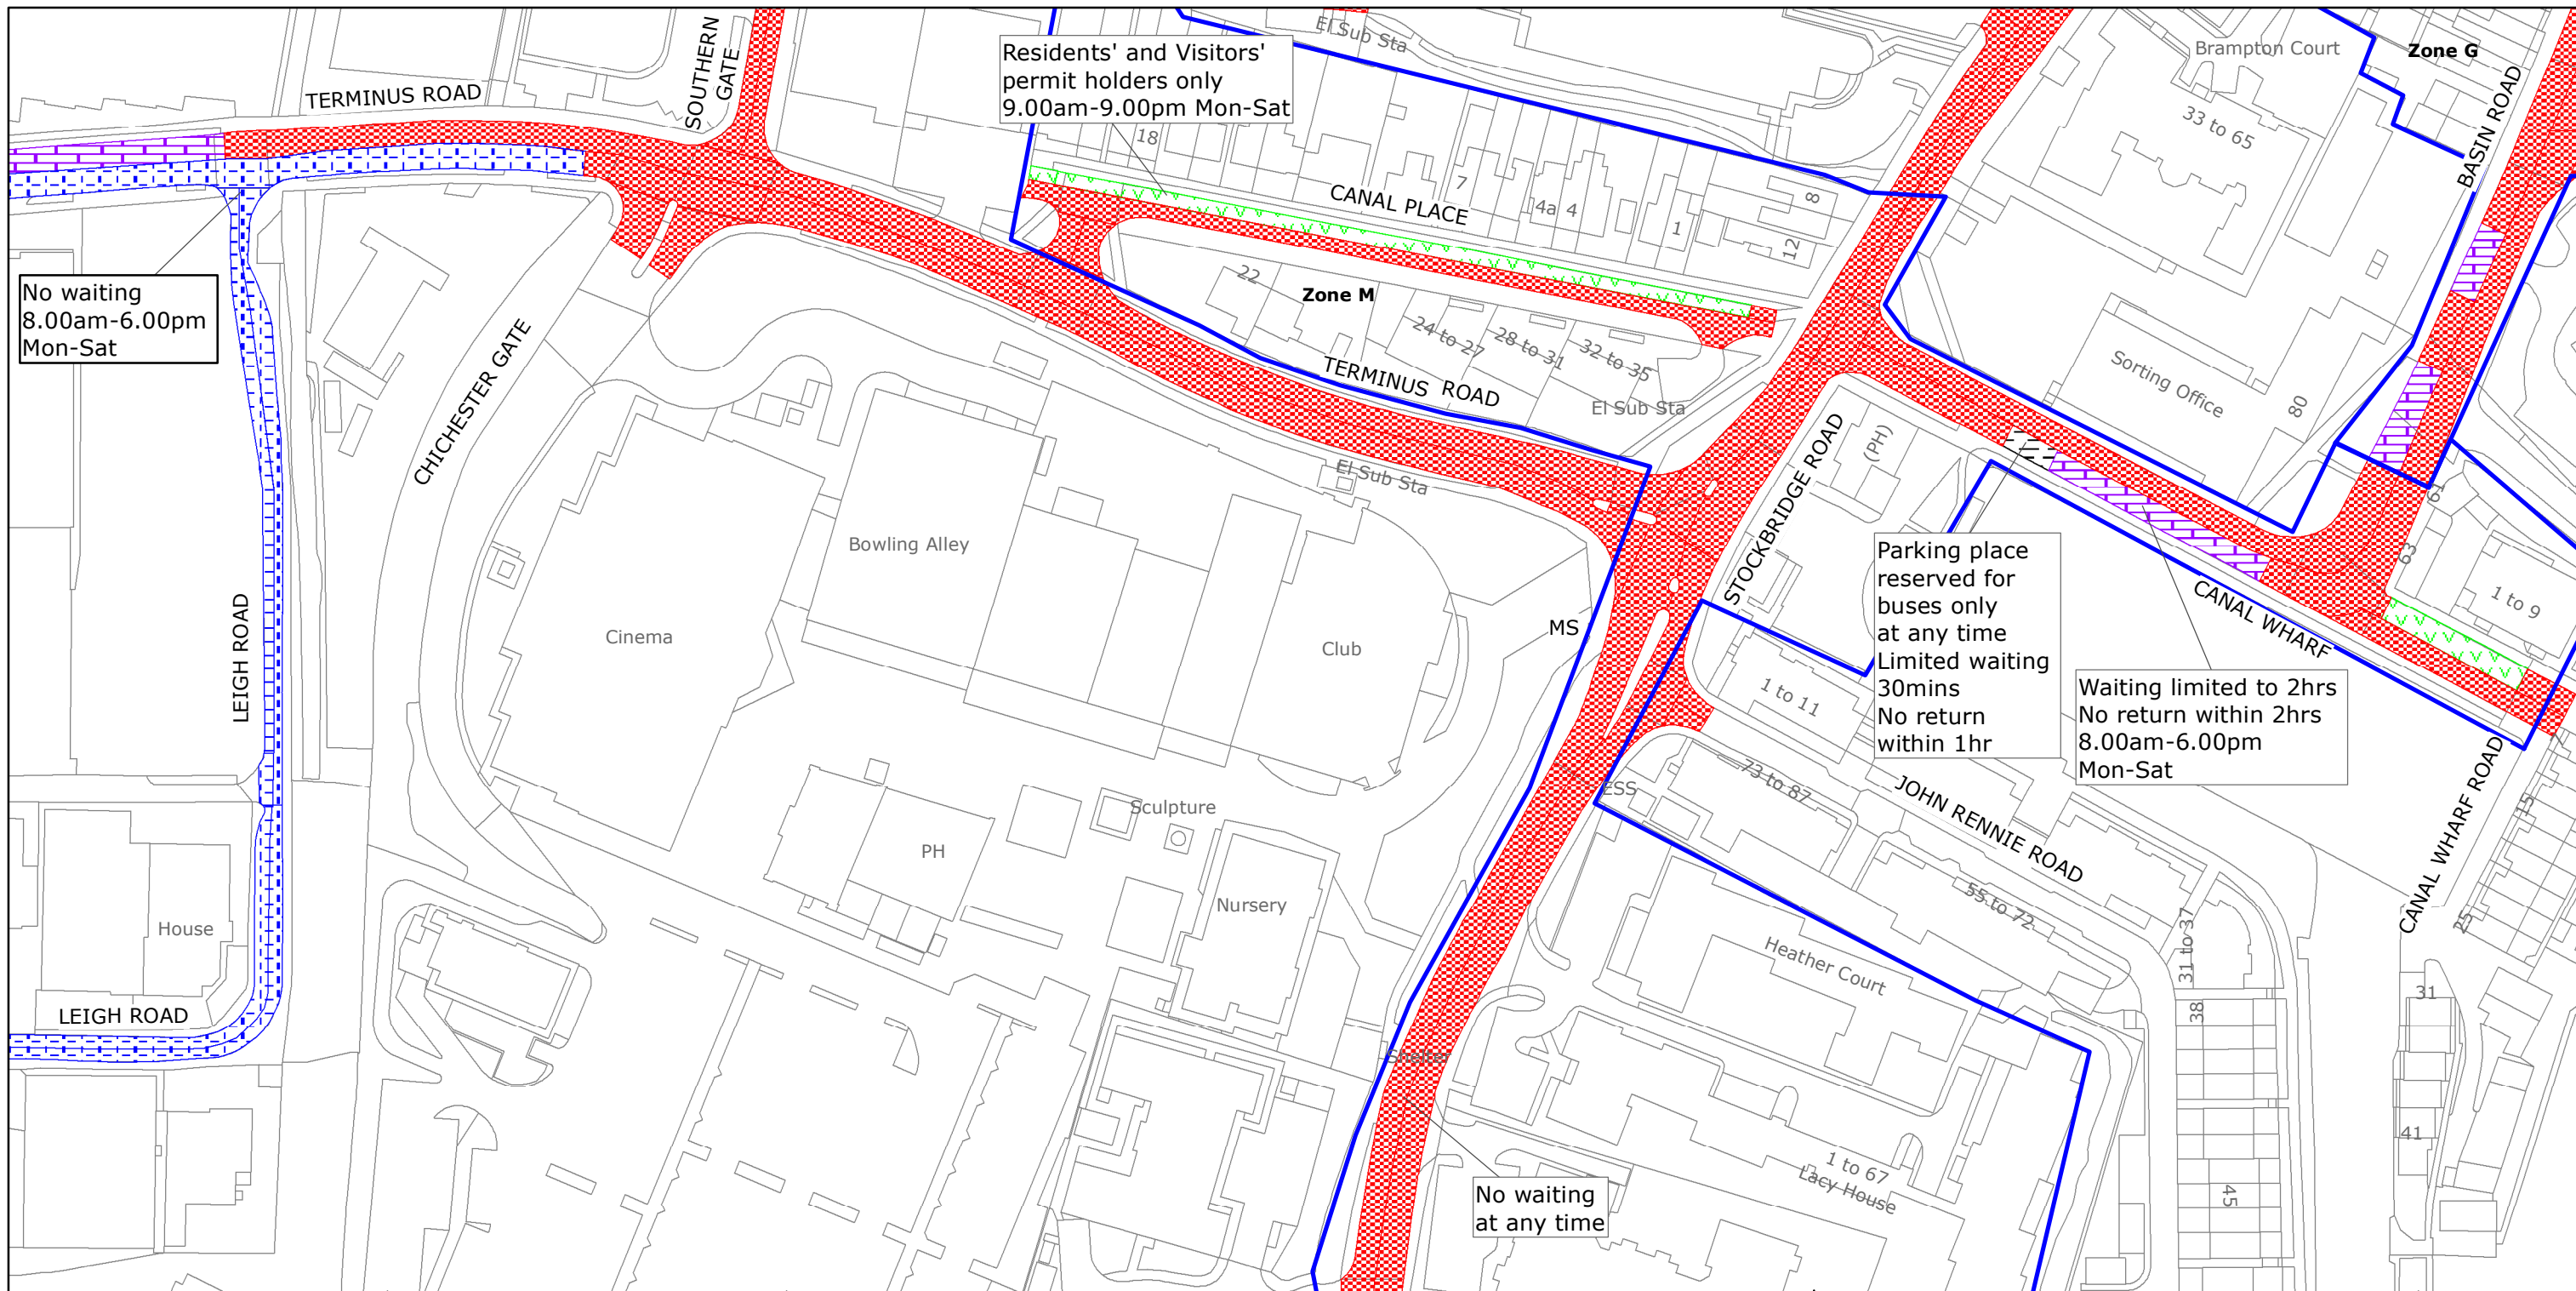

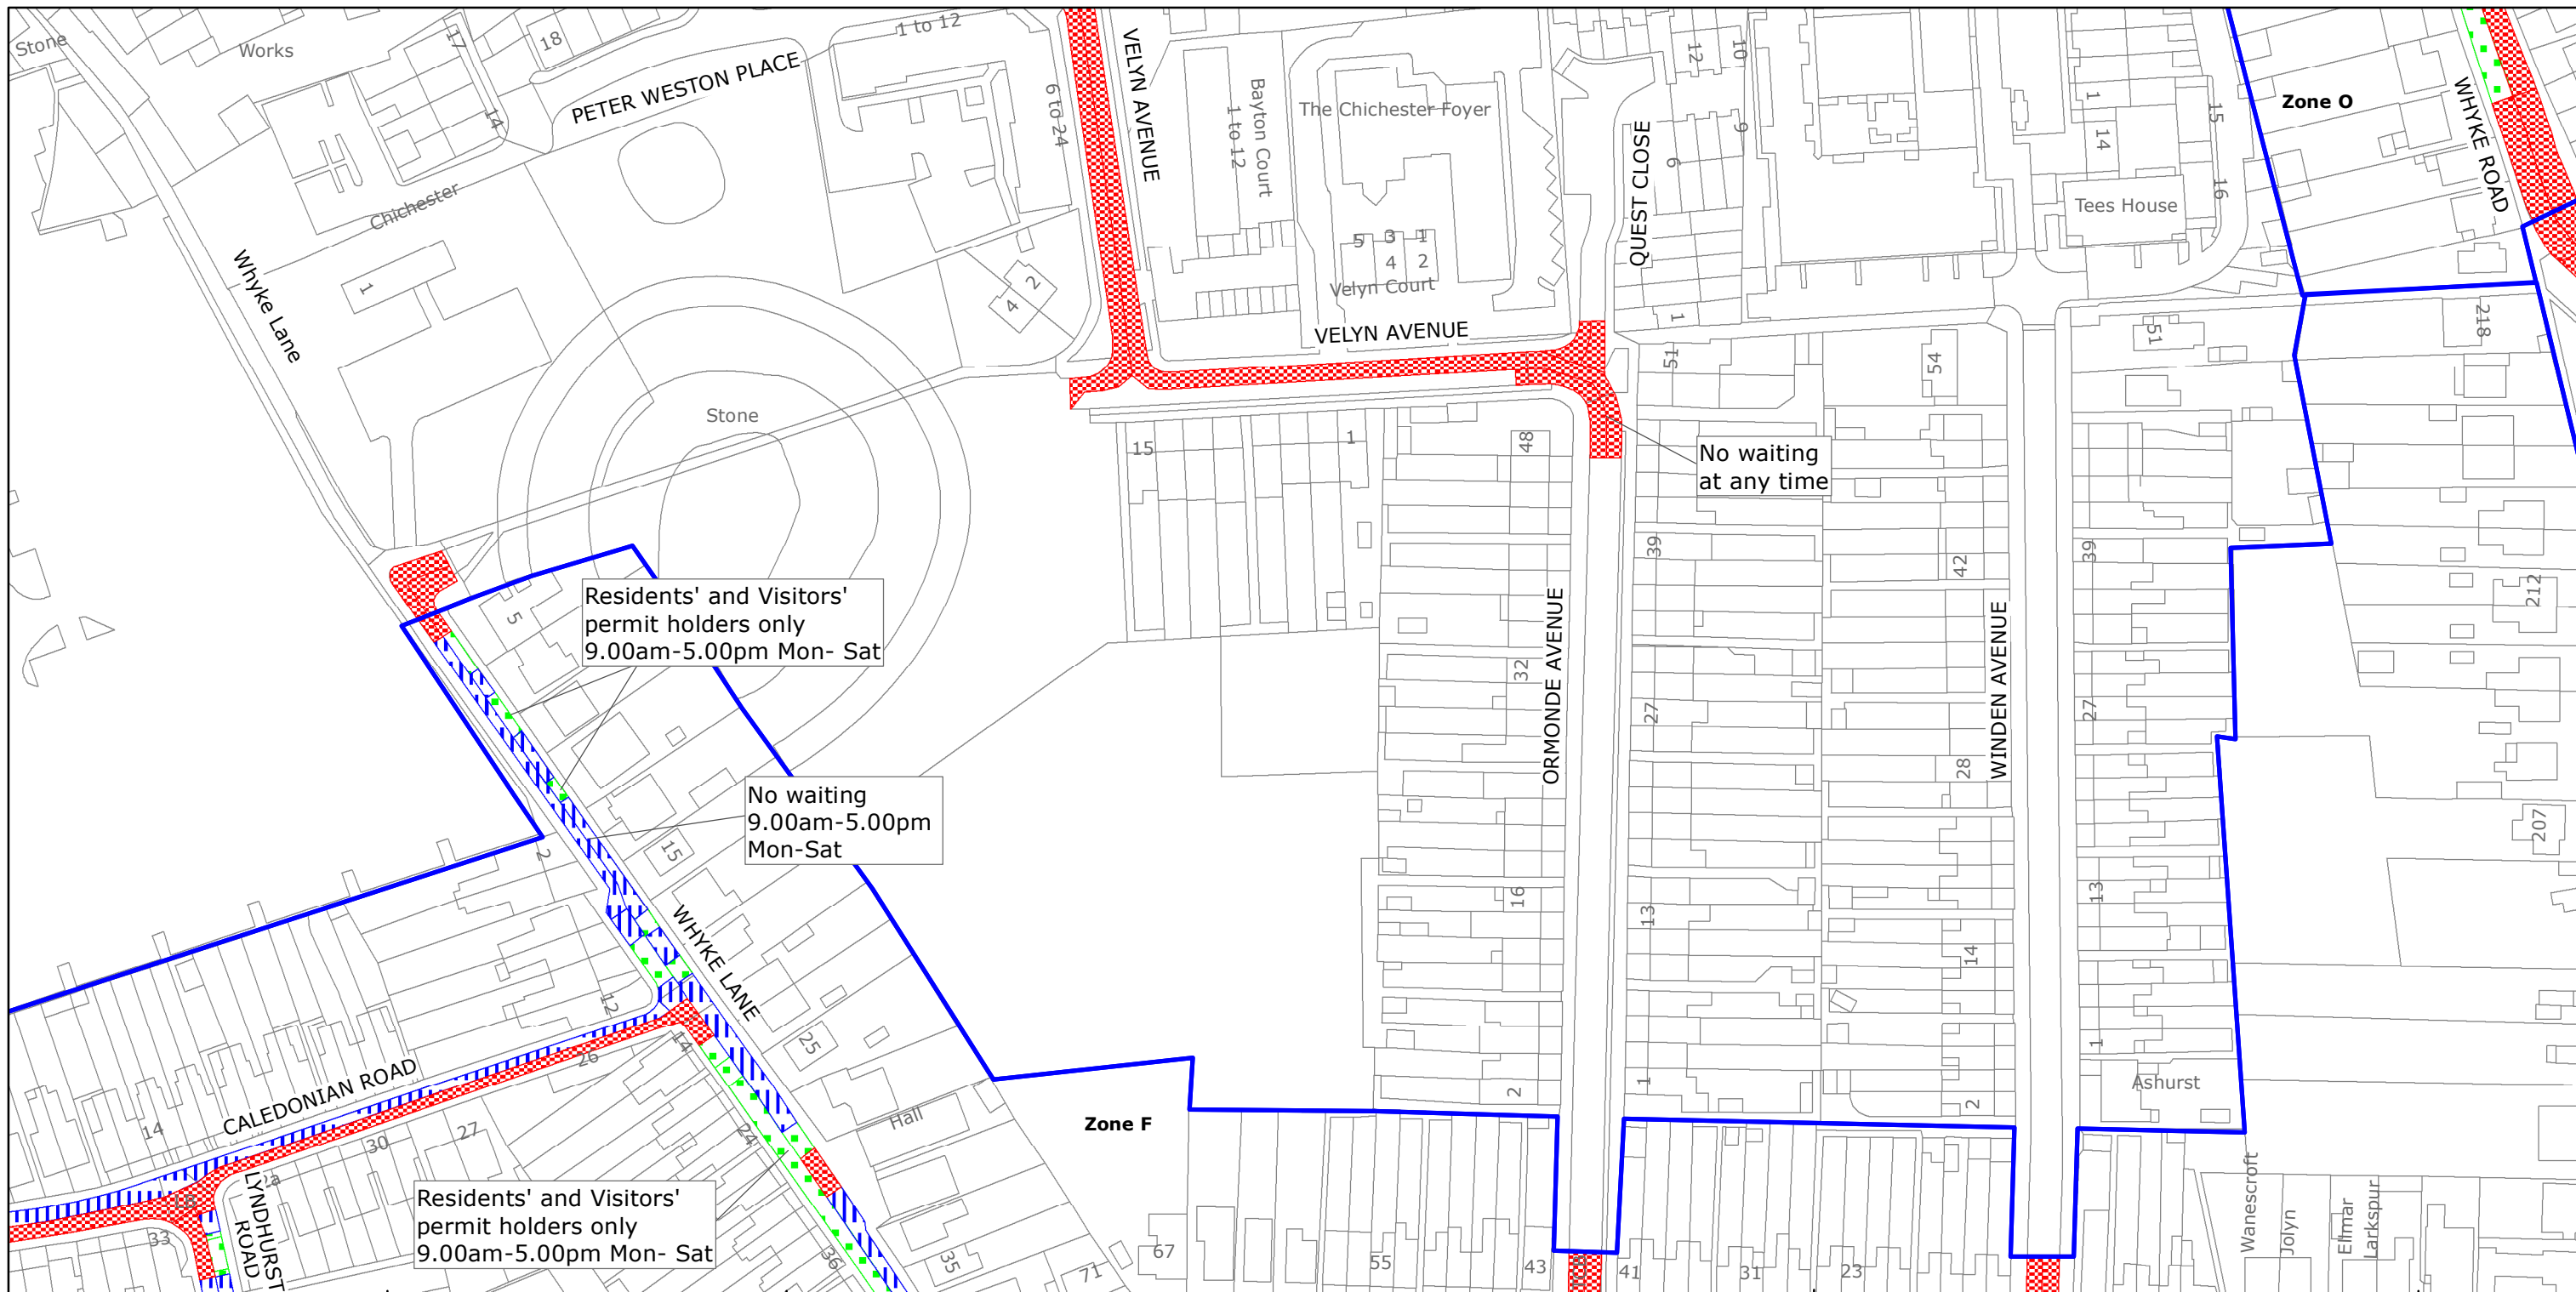

West Sussex County Council
Highways & Transport
The Grange
Tower Street
Chichester
West Sussex
PO19 1RH

CHICHESTER DISTRICT: CHICHESTER
WAITING RESTRICTIONS


Reproduced from or based upon 2017 Ordnance Survey mapping with permission of the Controller of HMSO (c) Crown Copyright reserved.
Unauthorised reproduction infringes Crown copyright and may lead to prosecution or civil proceedings West Sussex County Council Licence No. 100018485

TILE REF NO:
SU8604NES

SHEET ISSUE NO 4
SHEET ACTIVE FROM - 03/07/2017



SCALE:
1:1250
at A3 size

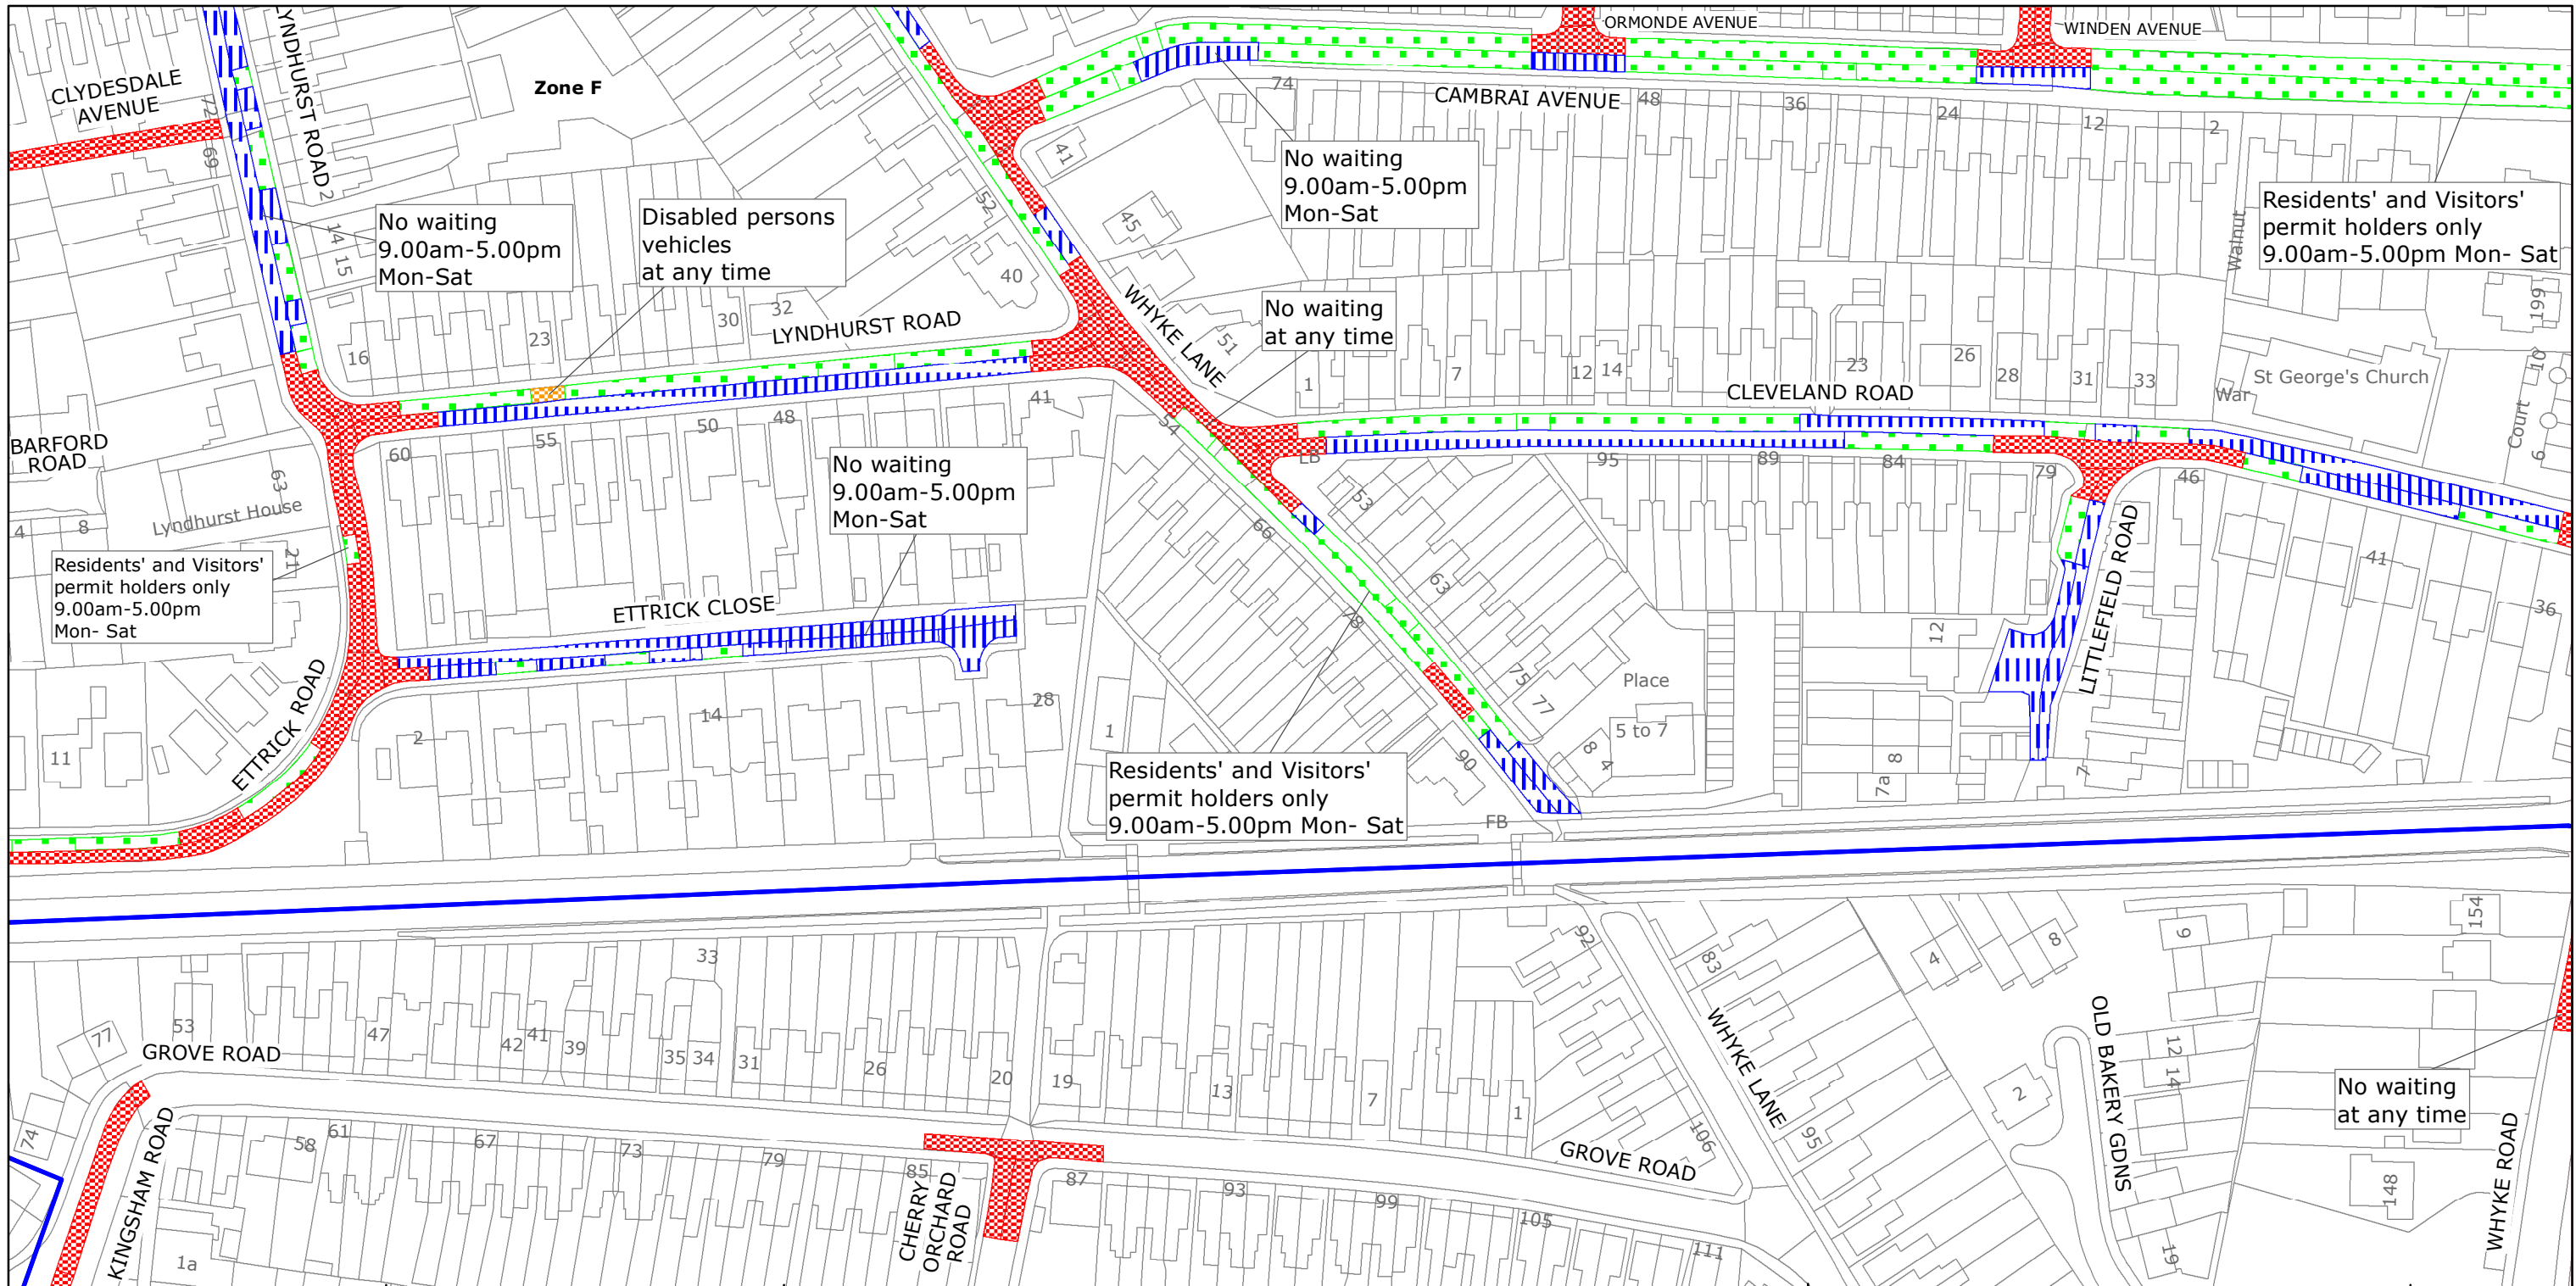

West Sussex County Council
Highways & Transport
The Grange
Tower Street
Chichester
West Sussex
PO19 1RH

CHICHESTER DISTRICT: CHICHESTER
WAITING RESTRICTIONS


Reproduced from or based upon 2017 Ordnance Survey mapping with permission of the Controller of HMSO (c) Crown Copyright reserved.
Unauthorised reproduction infringes Crown copyright and may lead to prosecution or civil proceedings West Sussex County Council Licence No. 100018485

TILE REF NO:
SU8604SEN

SHEET ISSUE NO 4
SHEET ACTIVE FROM - 03/07/2017



SCALE:
1:1250
at A3 size

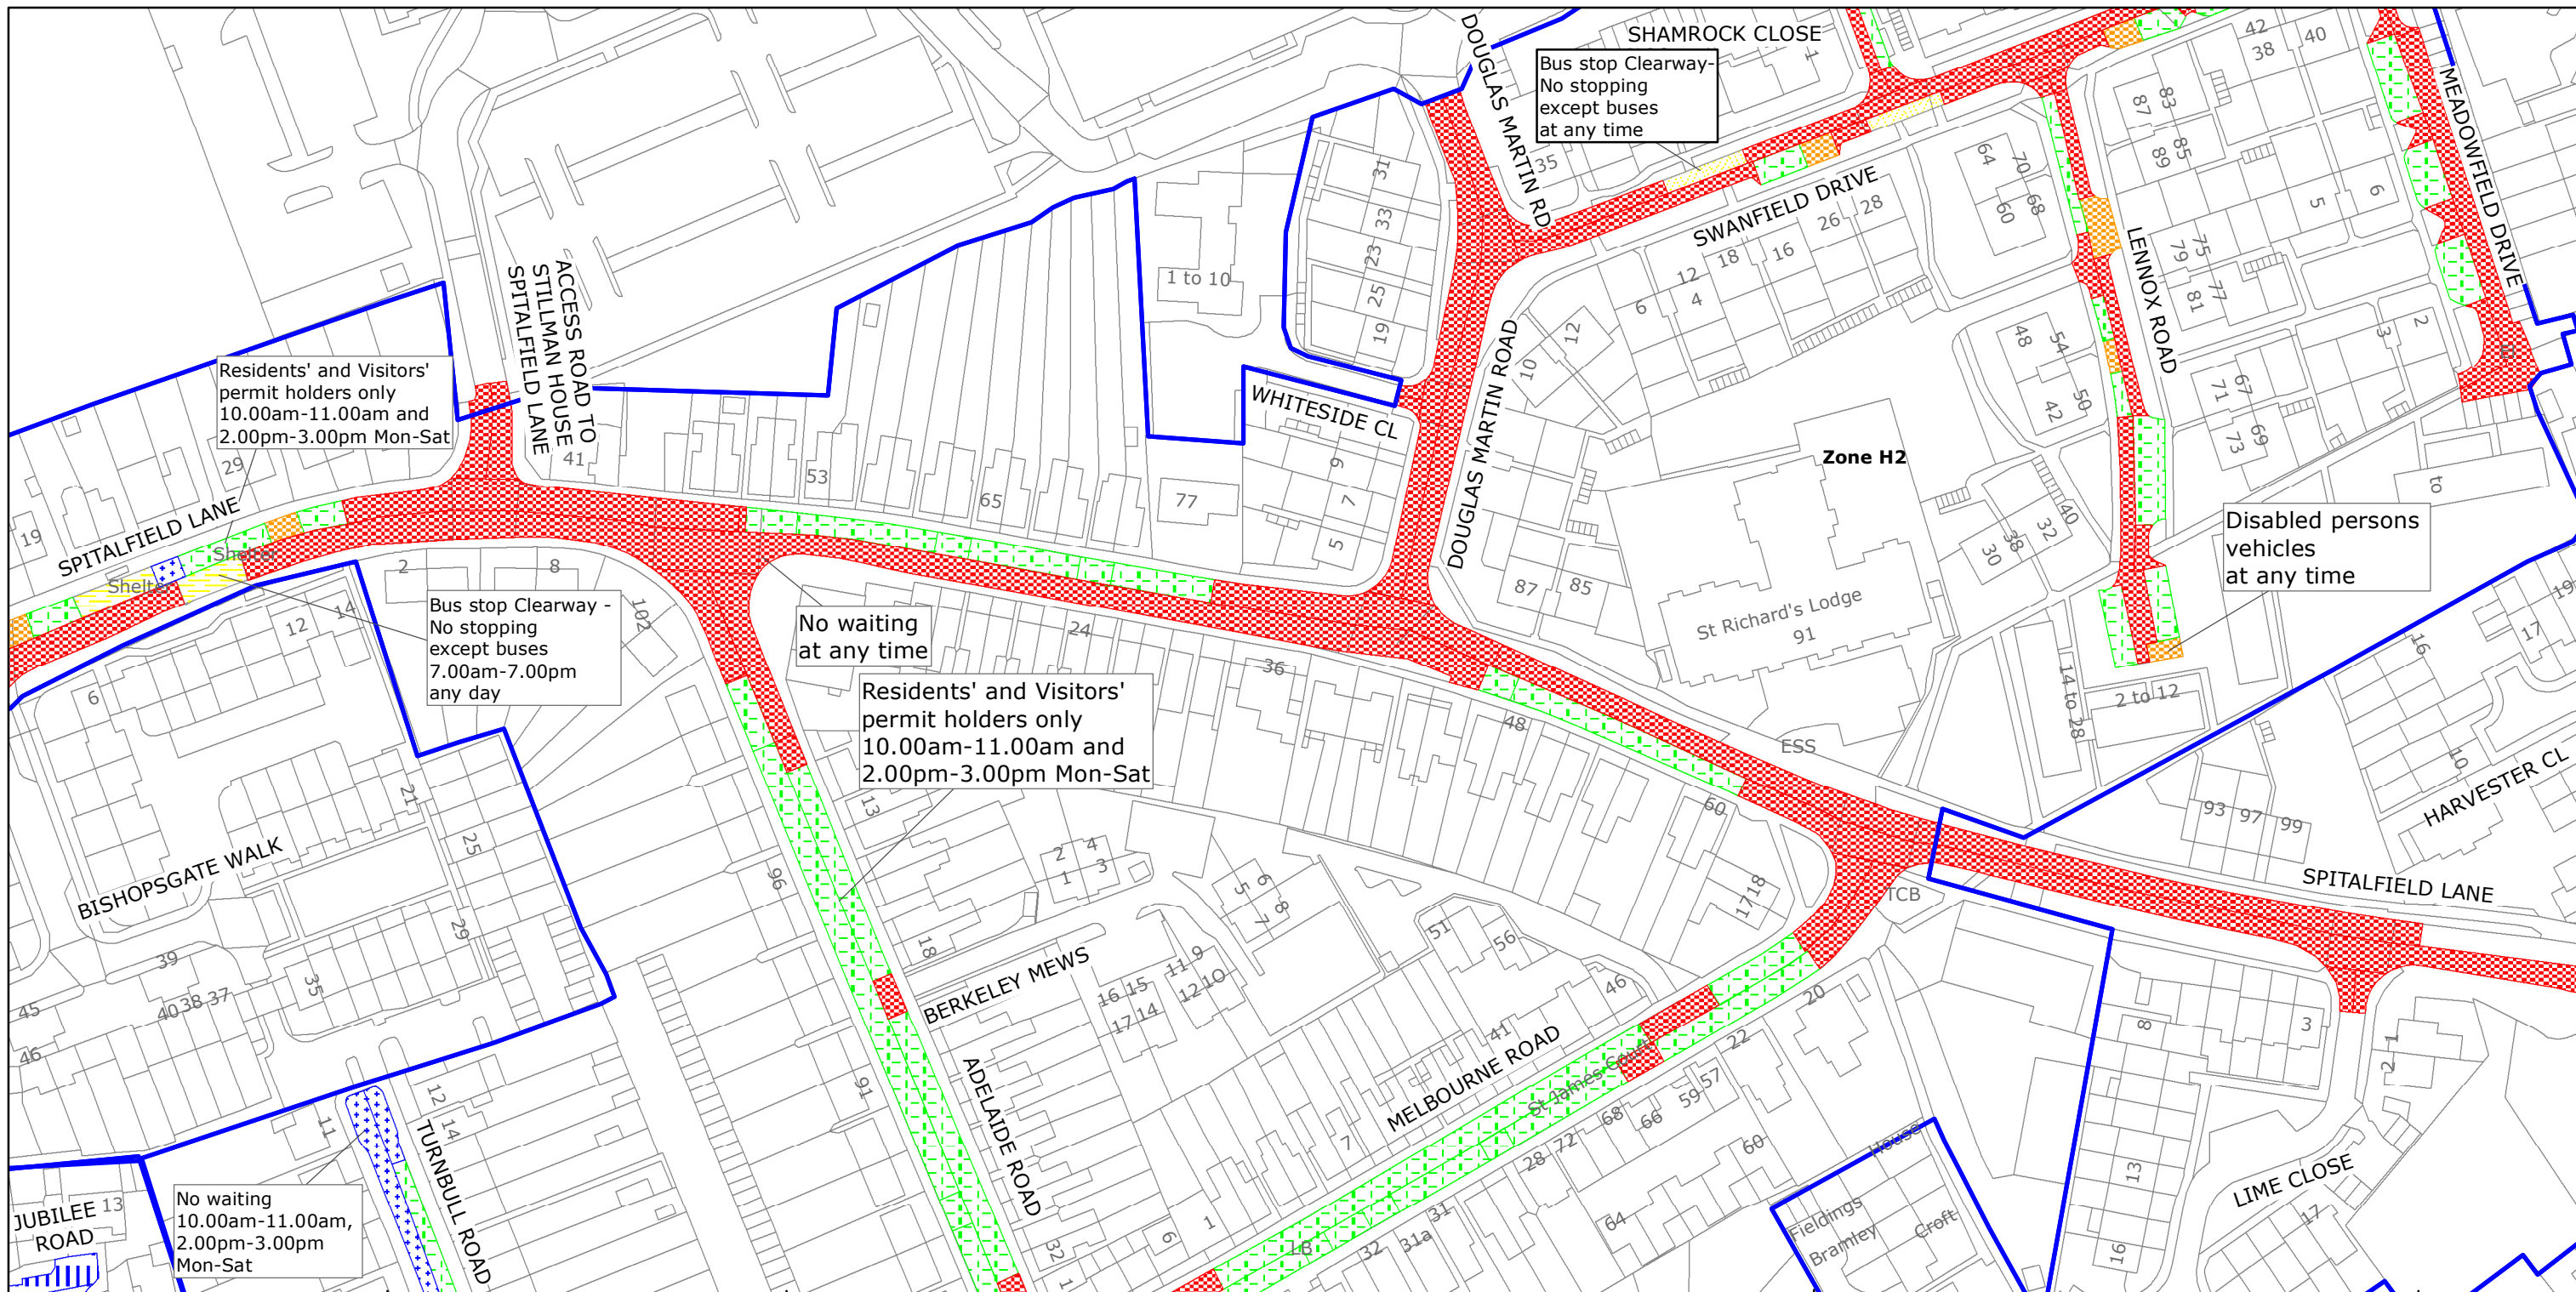

West Sussex County Council
Highways & Transport
The Grange
Tower Street
Chichester
West Sussex
PO19 1RH

CHICHESTER DISTRICT: CHICHESTER

WAITING RESTRICTIONS


Reproduced from or based upon 2017 Ordnance Survey mapping with permission of the Controller of HMSO (c) Crown Copyright reserved.
Unauthorised reproduction infringes Crown copyright and may lead to prosecution or civil proceedings West Sussex County Council Licence No. 100018485

TILE REF NO: SU8605SEN

SHEET ISSUE NO 5
SHEET ACTIVE FROM - 03/07/2017



SCALE:
1:1250
at A3 size

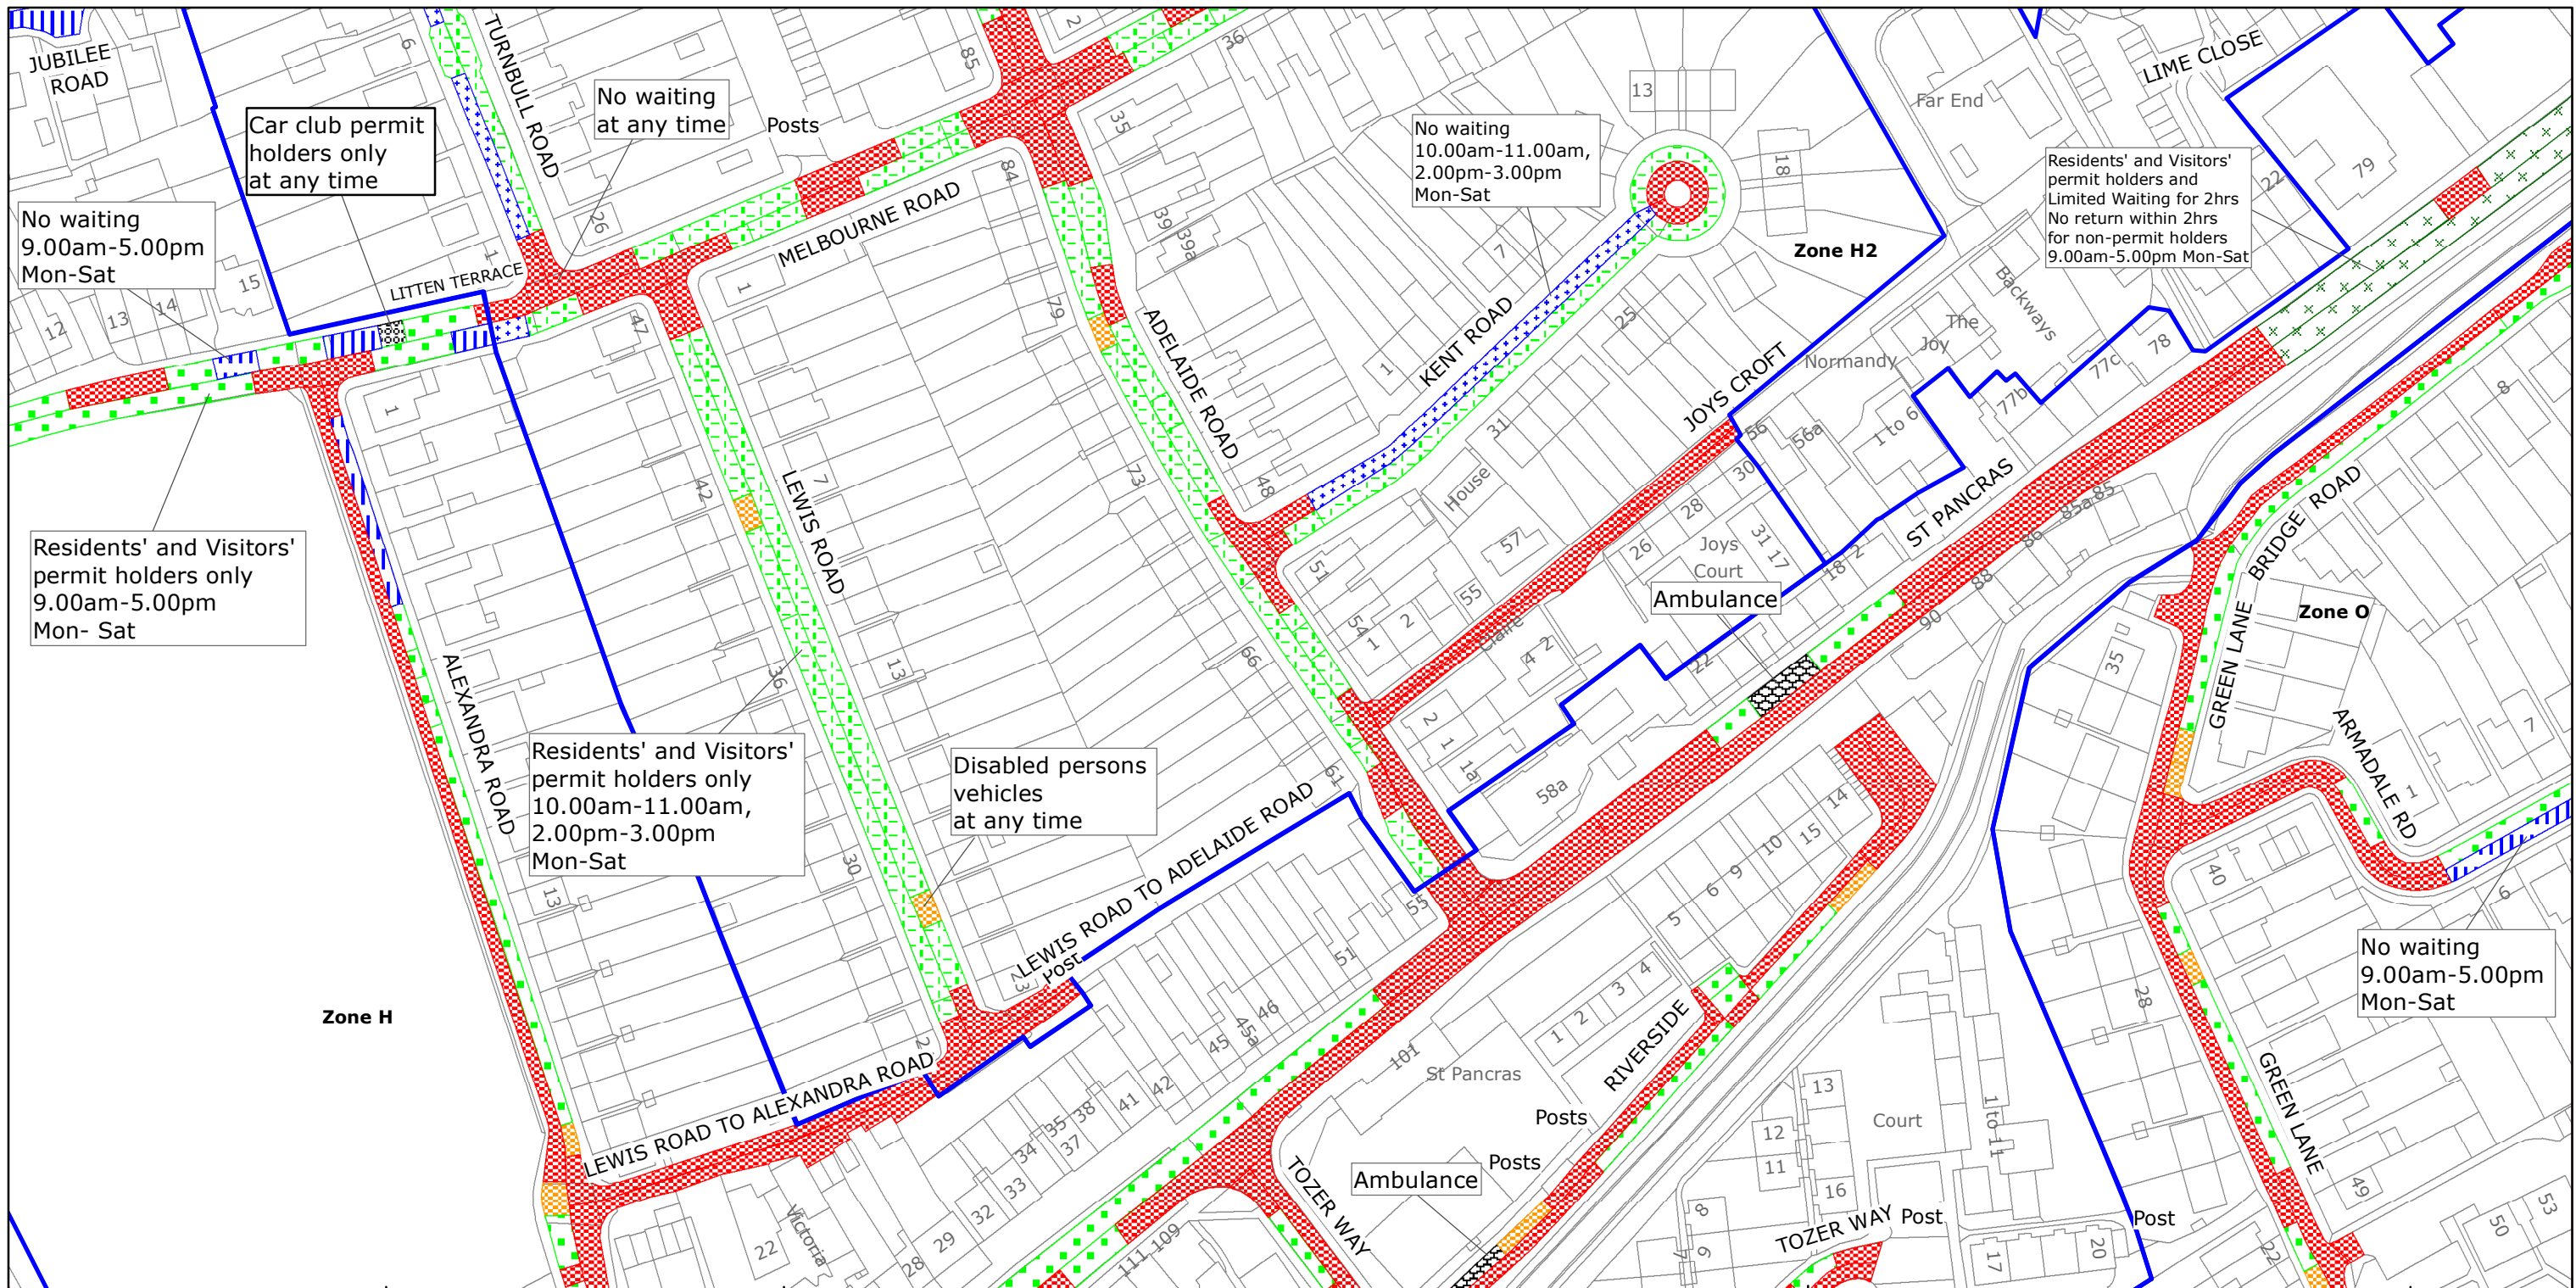

West Sussex County Council
Highways & Transport
The Grange
Tower Street
Chichester
West Sussex
PO19 1RH

CHICHESTER DISTRICT: CHICHESTER

WAITING RESTRICTIONS


Reproduced from or based upon 2017 Ordnance Survey mapping with permission of the Controller of HMSO (c) Crown Copyright reserved.
Unauthorised reproduction infringes Crown copyright and may lead to prosecution or civil proceedings West Sussex County Council Licence No. 100018485

TILE REF NO:
SU8605SES

SHEET ISSUE NO 4
SHEET ACTIVE FROM - 03/07/2017



SCALE:
1:1250
at A3 size

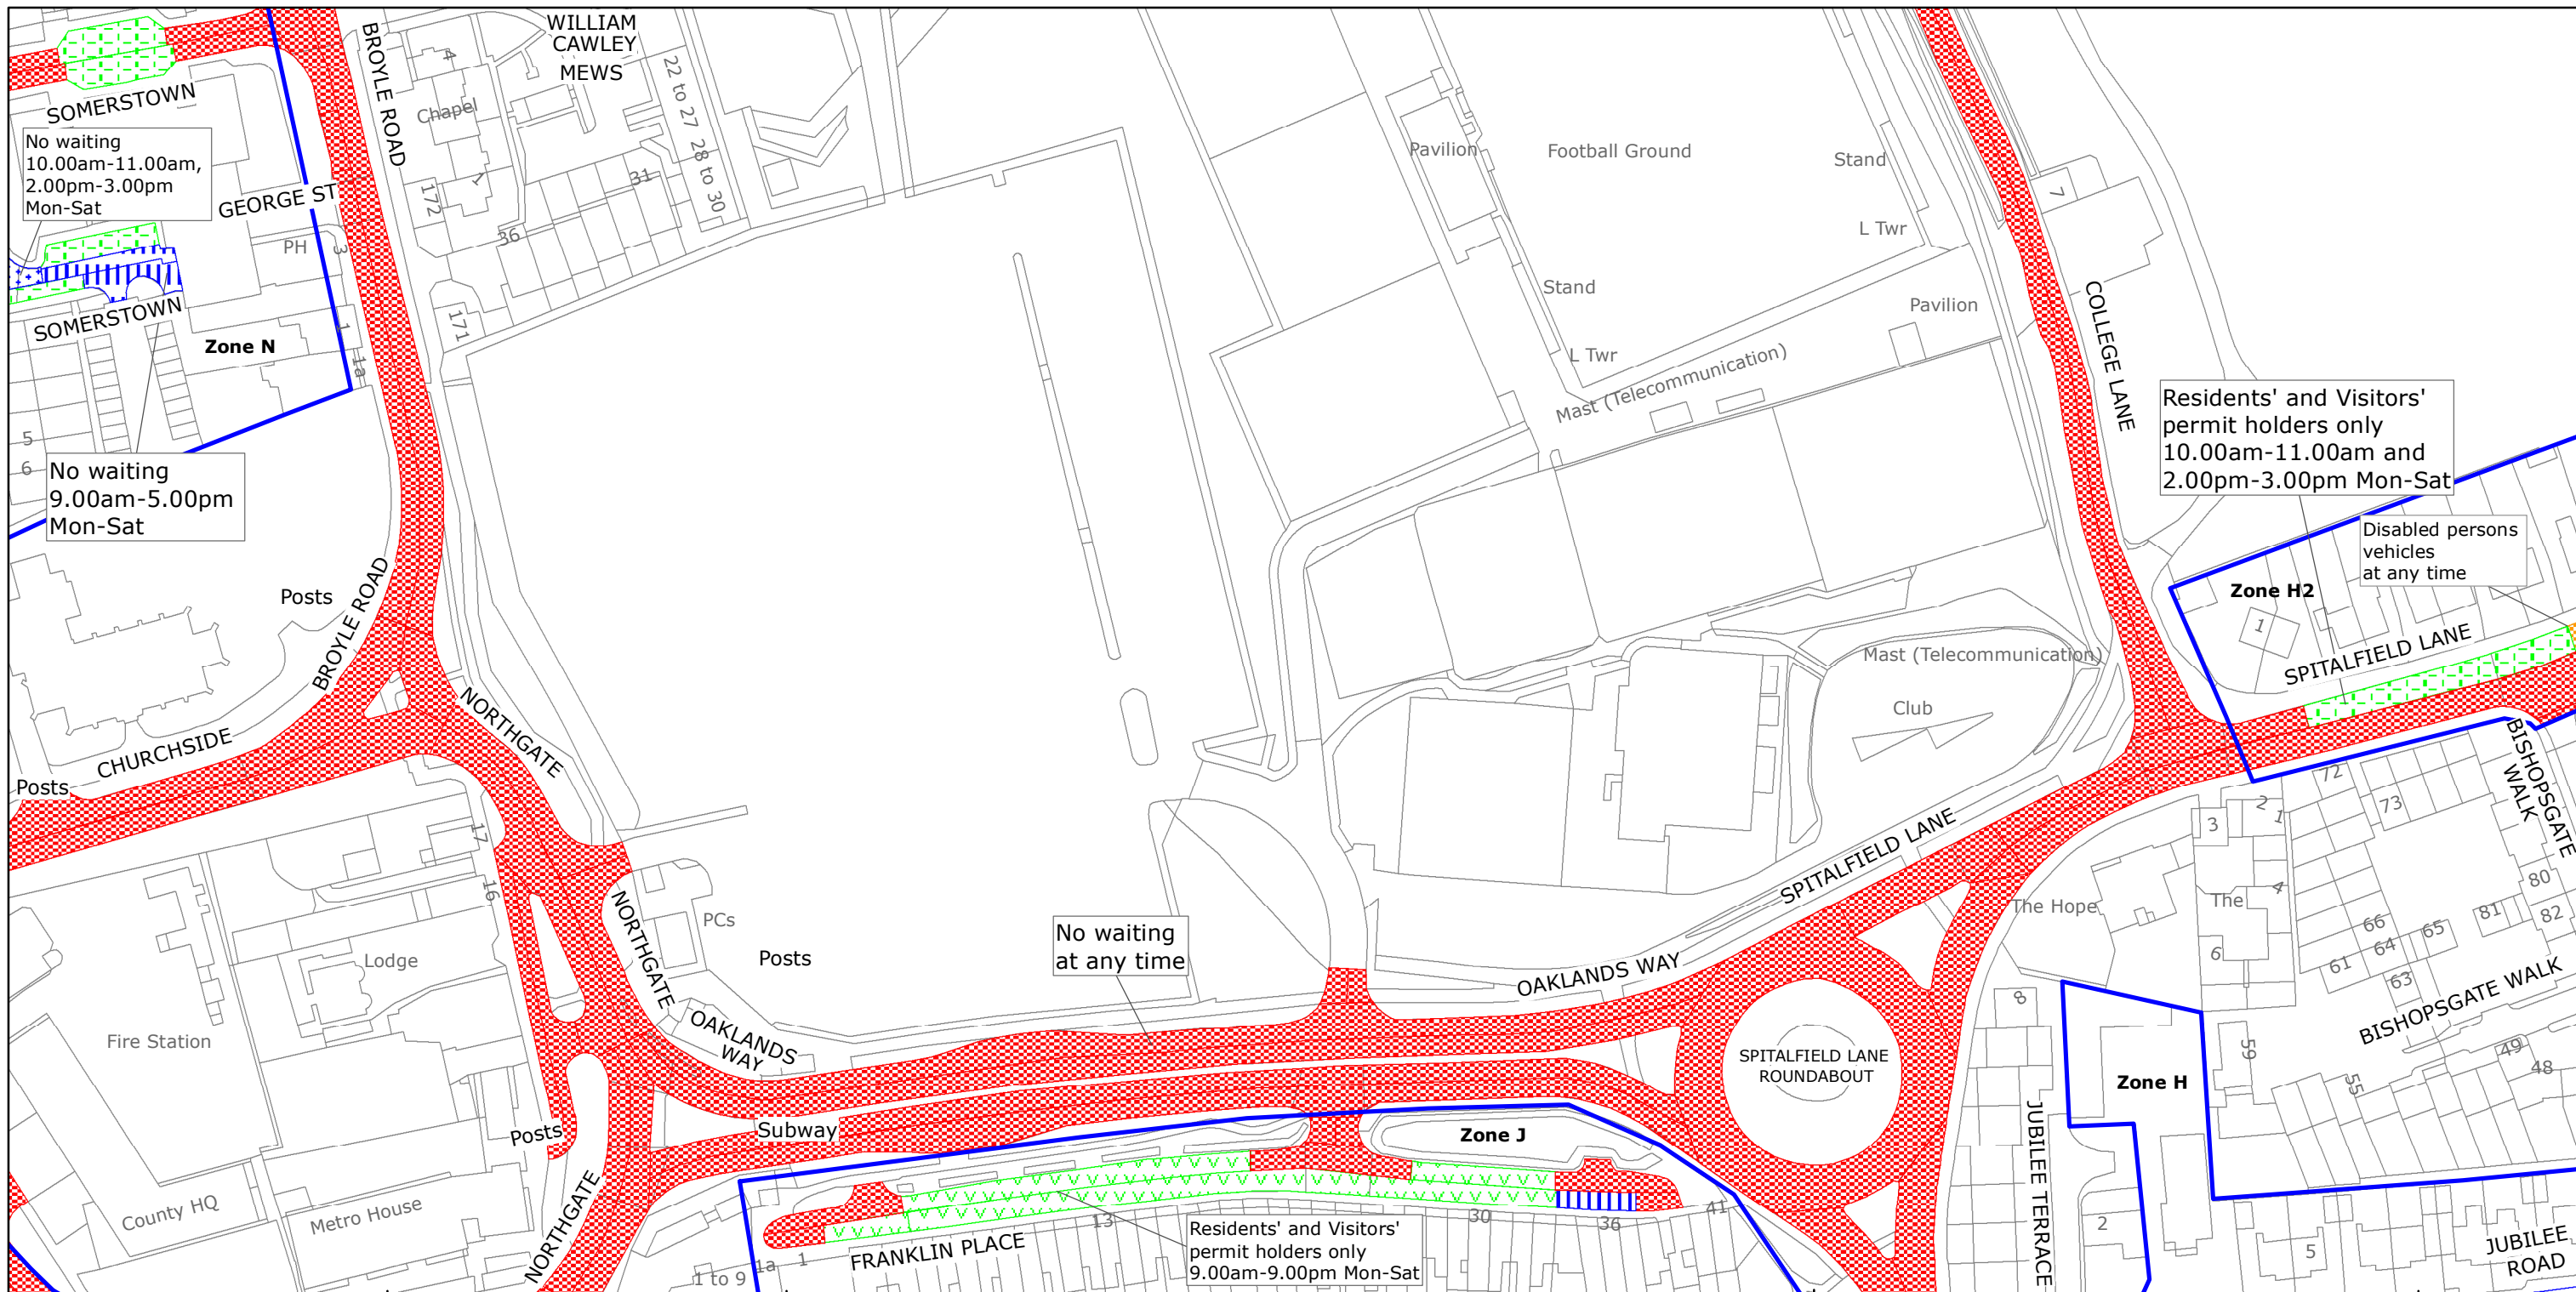

West Sussex County Council
Highways & Transport
The Grange
Tower Street
Chichester
West Sussex
PO19 1RH

CHICHESTER DISTRICT: CHICHESTER

WAITING RESTRICTIONS

Reproduced from or based upon 2017 Ordnance Survey mapping with permission of the Controller of HMSO (c) Crown Copyright reserved.
Unauthorised reproduction infringes Crown copyright and may lead to prosecution or civil proceedings West Sussex County Council Licence No. 100018485

TILE REF NO: SU8605SWN

SHEET ISSUE NO 3
SHEET ACTIVE FROM - 03/07/2017



SCALE:
1:1250
at A3 size