


WEST SUSSEX COUNTY COUNCIL
((CHICHESTER) (PARKING PLACES AND TRAFFIC REGULATION)
(CONSOLIDATION) ORDER 2010)
(HUNSTON ROAD AMENDMENT) ORDER 2019

HUNSTON AND NORTH MUNDHAM: LOCATION OF WAITING RESTRICTIONS

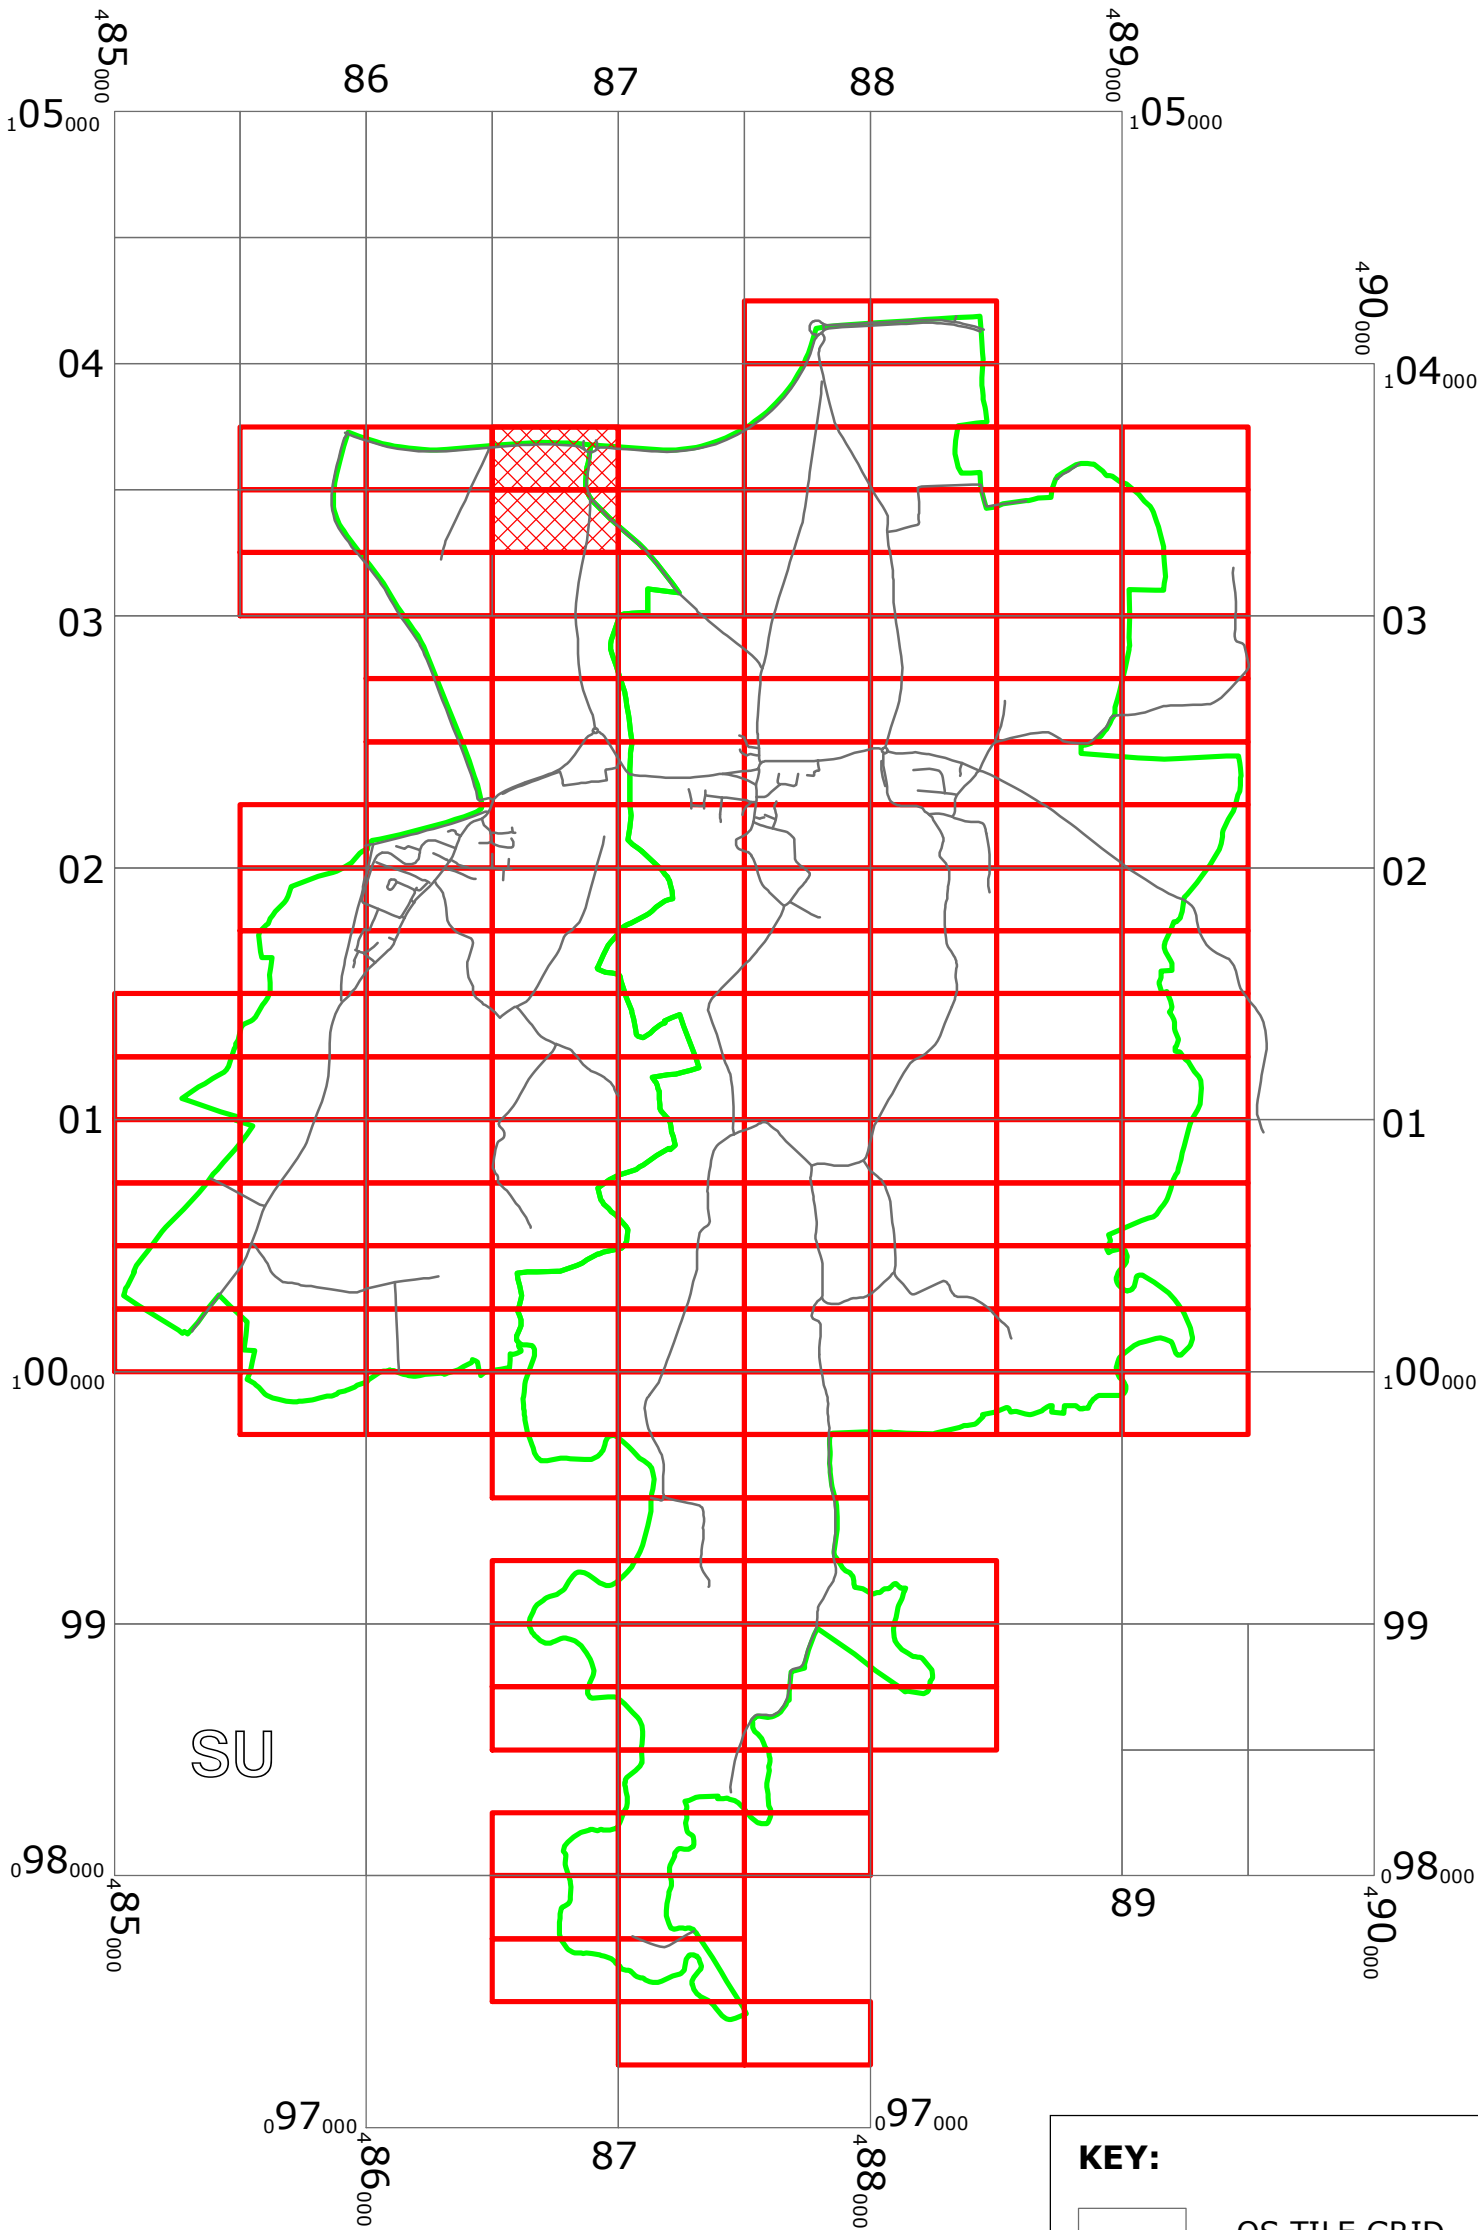

KEY:

OS.TILE GRID

PARKING TILE GRID

LOCATION OF WAITING RESTRICTIONS

PARISH BOUNDARY

ROAD NETWORK



West Sussex County Council
Highways & Transport
The Grange
Tower Street
Chichester
West Sussex
PO19 1RH

WEST SUSSEX COUNTY COUNCIL
((CHICHESTER) (PARKING PLACES AND TRAFFIC REGULATION)
(CONSOLIDATION) ORDER 2010)
(HUNSTON ROAD AMENDMENT) ORDER 2019

LOCATION OF WAITING RESTRICTIONS



WEST SUSSEX COUNTY COUNCIL
((CHICHESTER DISTRICT) (PARKING PLACES & TRAFFIC REGULATION)
(CONSOLIDATION) ORDER 2010)
(HUNSTON ROAD AMENDMENT) ORDER 2019

West Sussex County Council in exercise of their powers under Sections 1 (1) 2 (1) and (2), 4 (2), 45, 46, 49 and 53 and Part IV of Schedule 9 of the Road Traffic Regulation Act 1984 "the Act" as amended and of all other enabling powers and after consultation with the chief officer of police in accordance with Part III of Schedule 9 to the Act hereby make the following Order:-

1. This Order shall come into operation on the 22nd day of July 2019 and may be cited as "West Sussex County Council ((Chichester District) (Parking Places and Traffic Regulation) (Consolidation) Order 2010) (Hunston Road Amendment) Order 2019."
2. The "West Sussex County Council (Chichester District) (Parking Places and Traffic Regulation) (Consolidation) Order 2010" is hereby amended by the insertion into it of the plan attached in the First Schedule to this Order, the deletion of the plan in the Second Schedule to this Order and the substitution of the plan attached in the Third Schedule to this Order.

FIRST SCHEDULE
Plan to be inserted
(as attached)

SU8603NES (Sheet Issue No. 1)

SECOND SCHEDULE
Plan to be deleted

SU8603SEN (Sheet Issue No. 1)

THIRD SCHEDULE
Plan to be substituted
(as attached)

SU8603SEN (Sheet Issue No. 2)

The COMMON SEAL of WEST SUSSEX
COUNTY COUNCIL was hereto affixed

the SIXTEENTH day of July 2019
in the presence of

Tanath

Authorised Signatory

)
)
)
) (L.S.)
)
)
)
)




WE HEREBY CERTIFY THIS TO
BE A TRUE COPY OF THE
ORIGINAL DOCUMENT

Tony Kenward
.....
Authorised Officer

WEST SUSSEX COUNTY COUNCIL

4/08 DELEGATED AUTHORITY

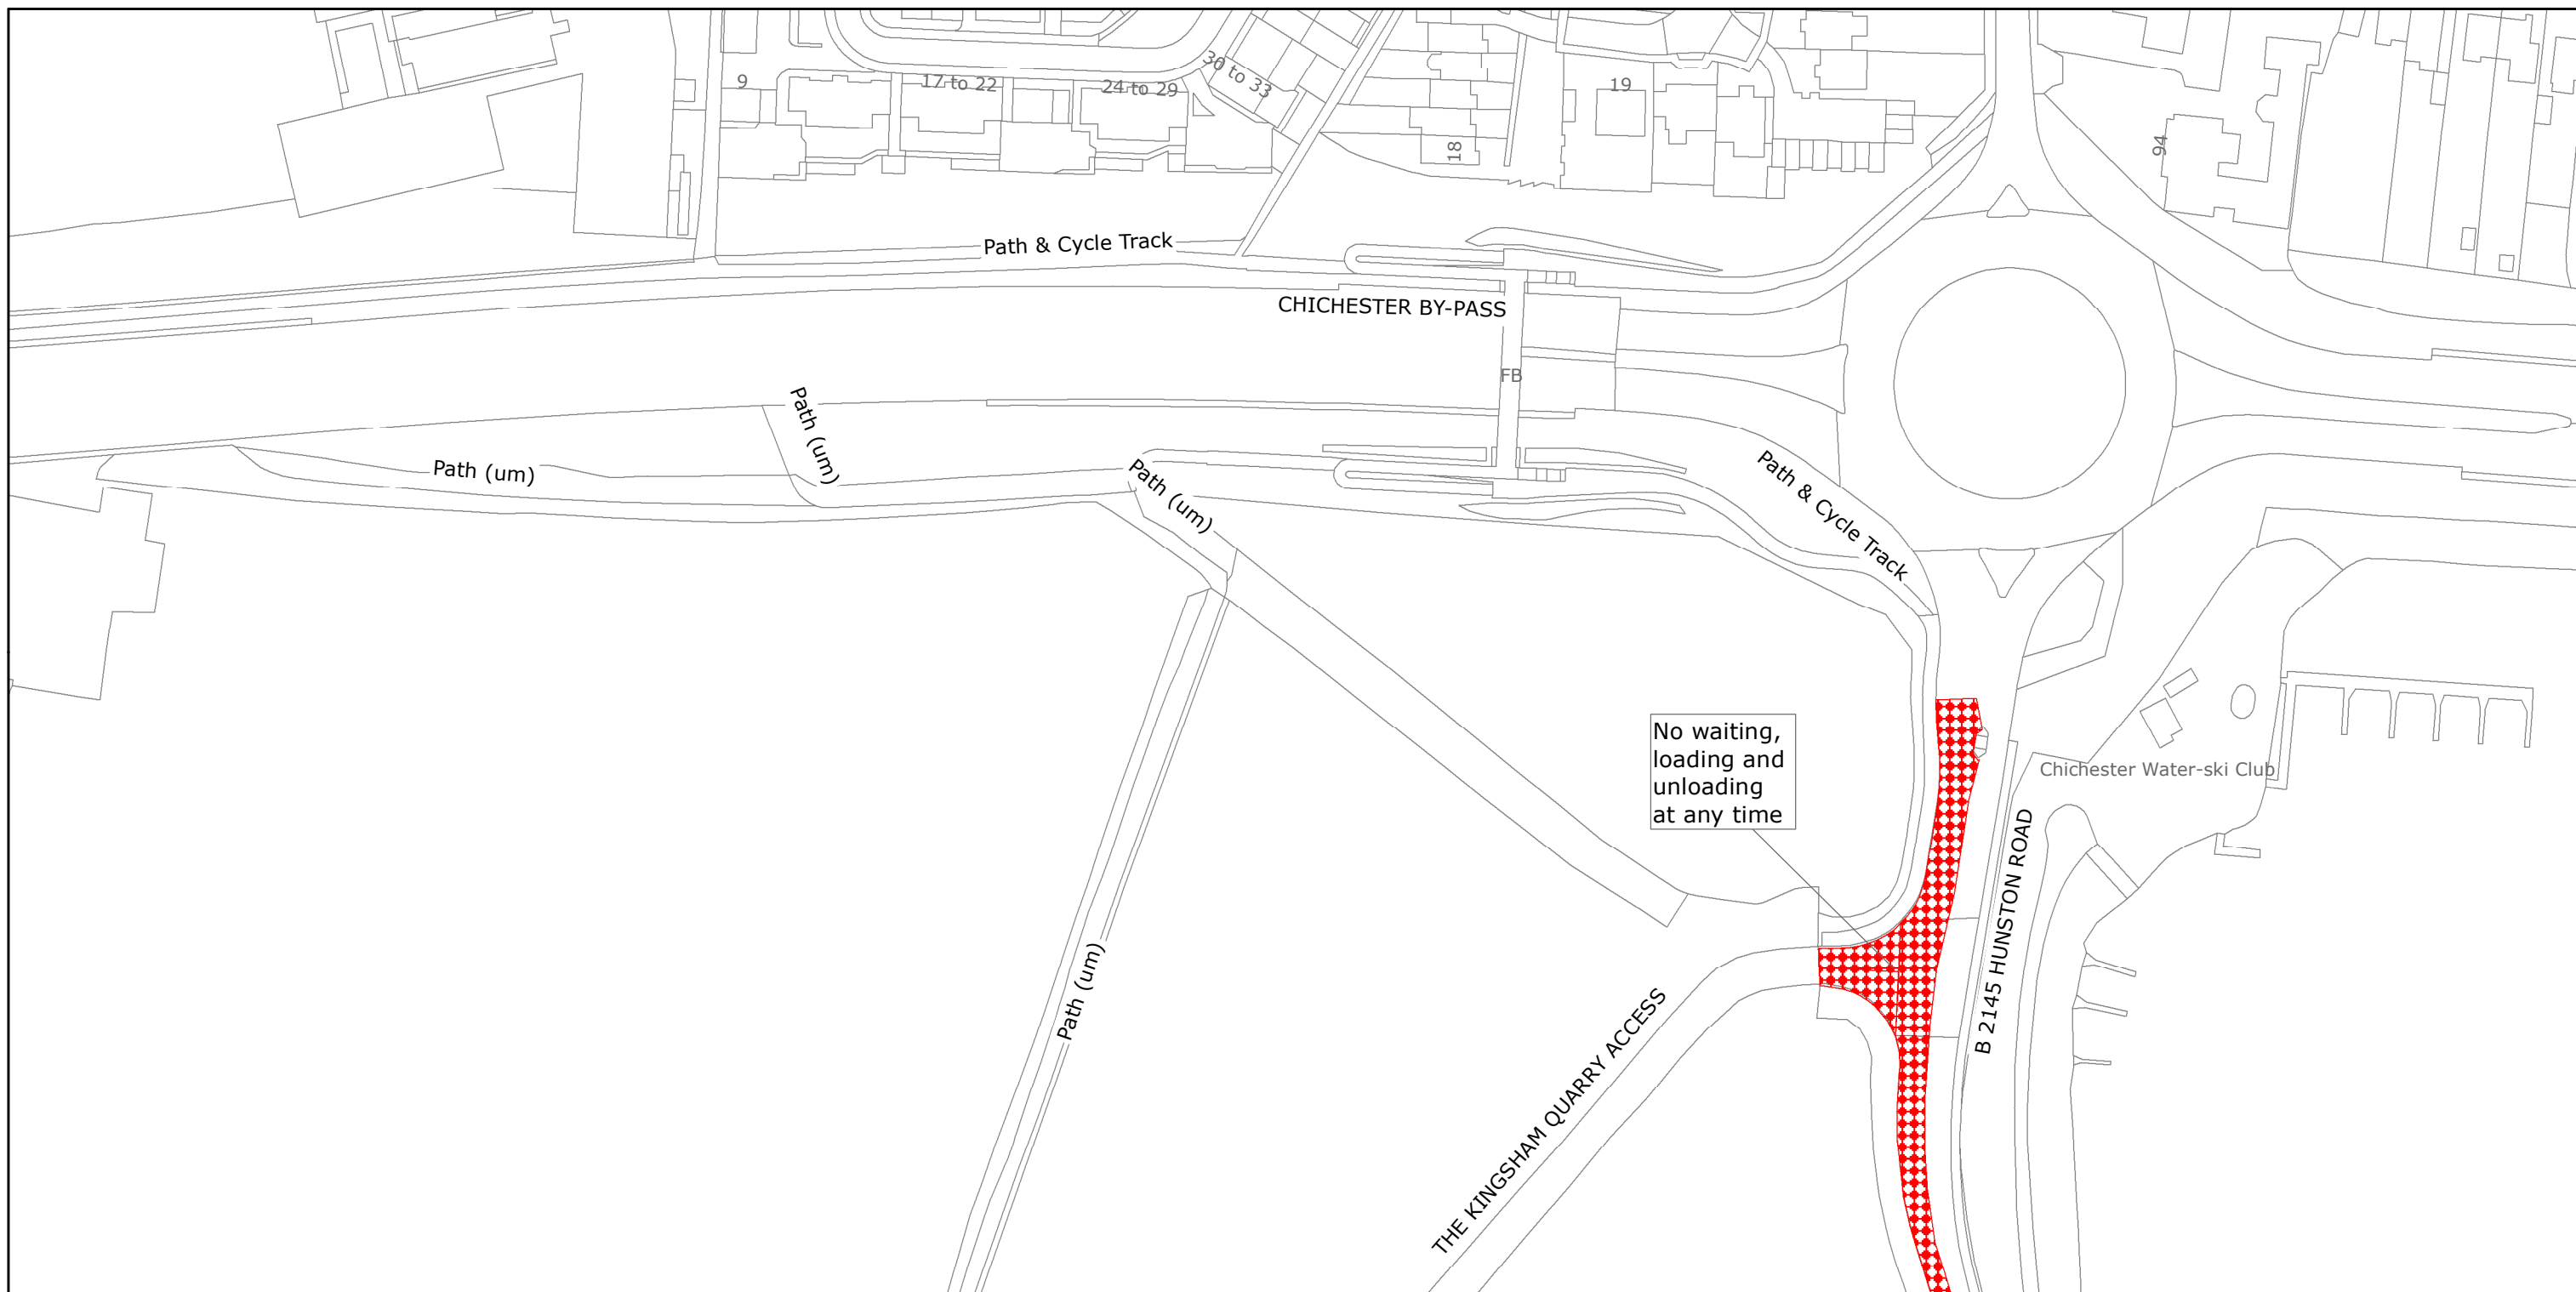

West Sussex County Council
Highways & Transport
The Grange
Tower Street
Chichester
West Sussex
PO19 1RH

CHICHESTER DISTRICT: CHICHESTER, HUNSTON AND
NORTH MUNDHAM

WAITING RESTRICTIONS


Reproduced from or based upon 2019 Ordnance Survey mapping with permission of the Controller of HMSO (c) Crown Copyright reserved.
Unauthorised reproduction infringes Crown copyright and may lead to prosecution or civil proceedings West Sussex County Council Licence No. 100018485

TILE REF NO:
SU8603NES

SHEET ISSUE NO 1
SHEET ACTIVE FROM - 22/07/2019



SCALE:
1:1250
at A3 size

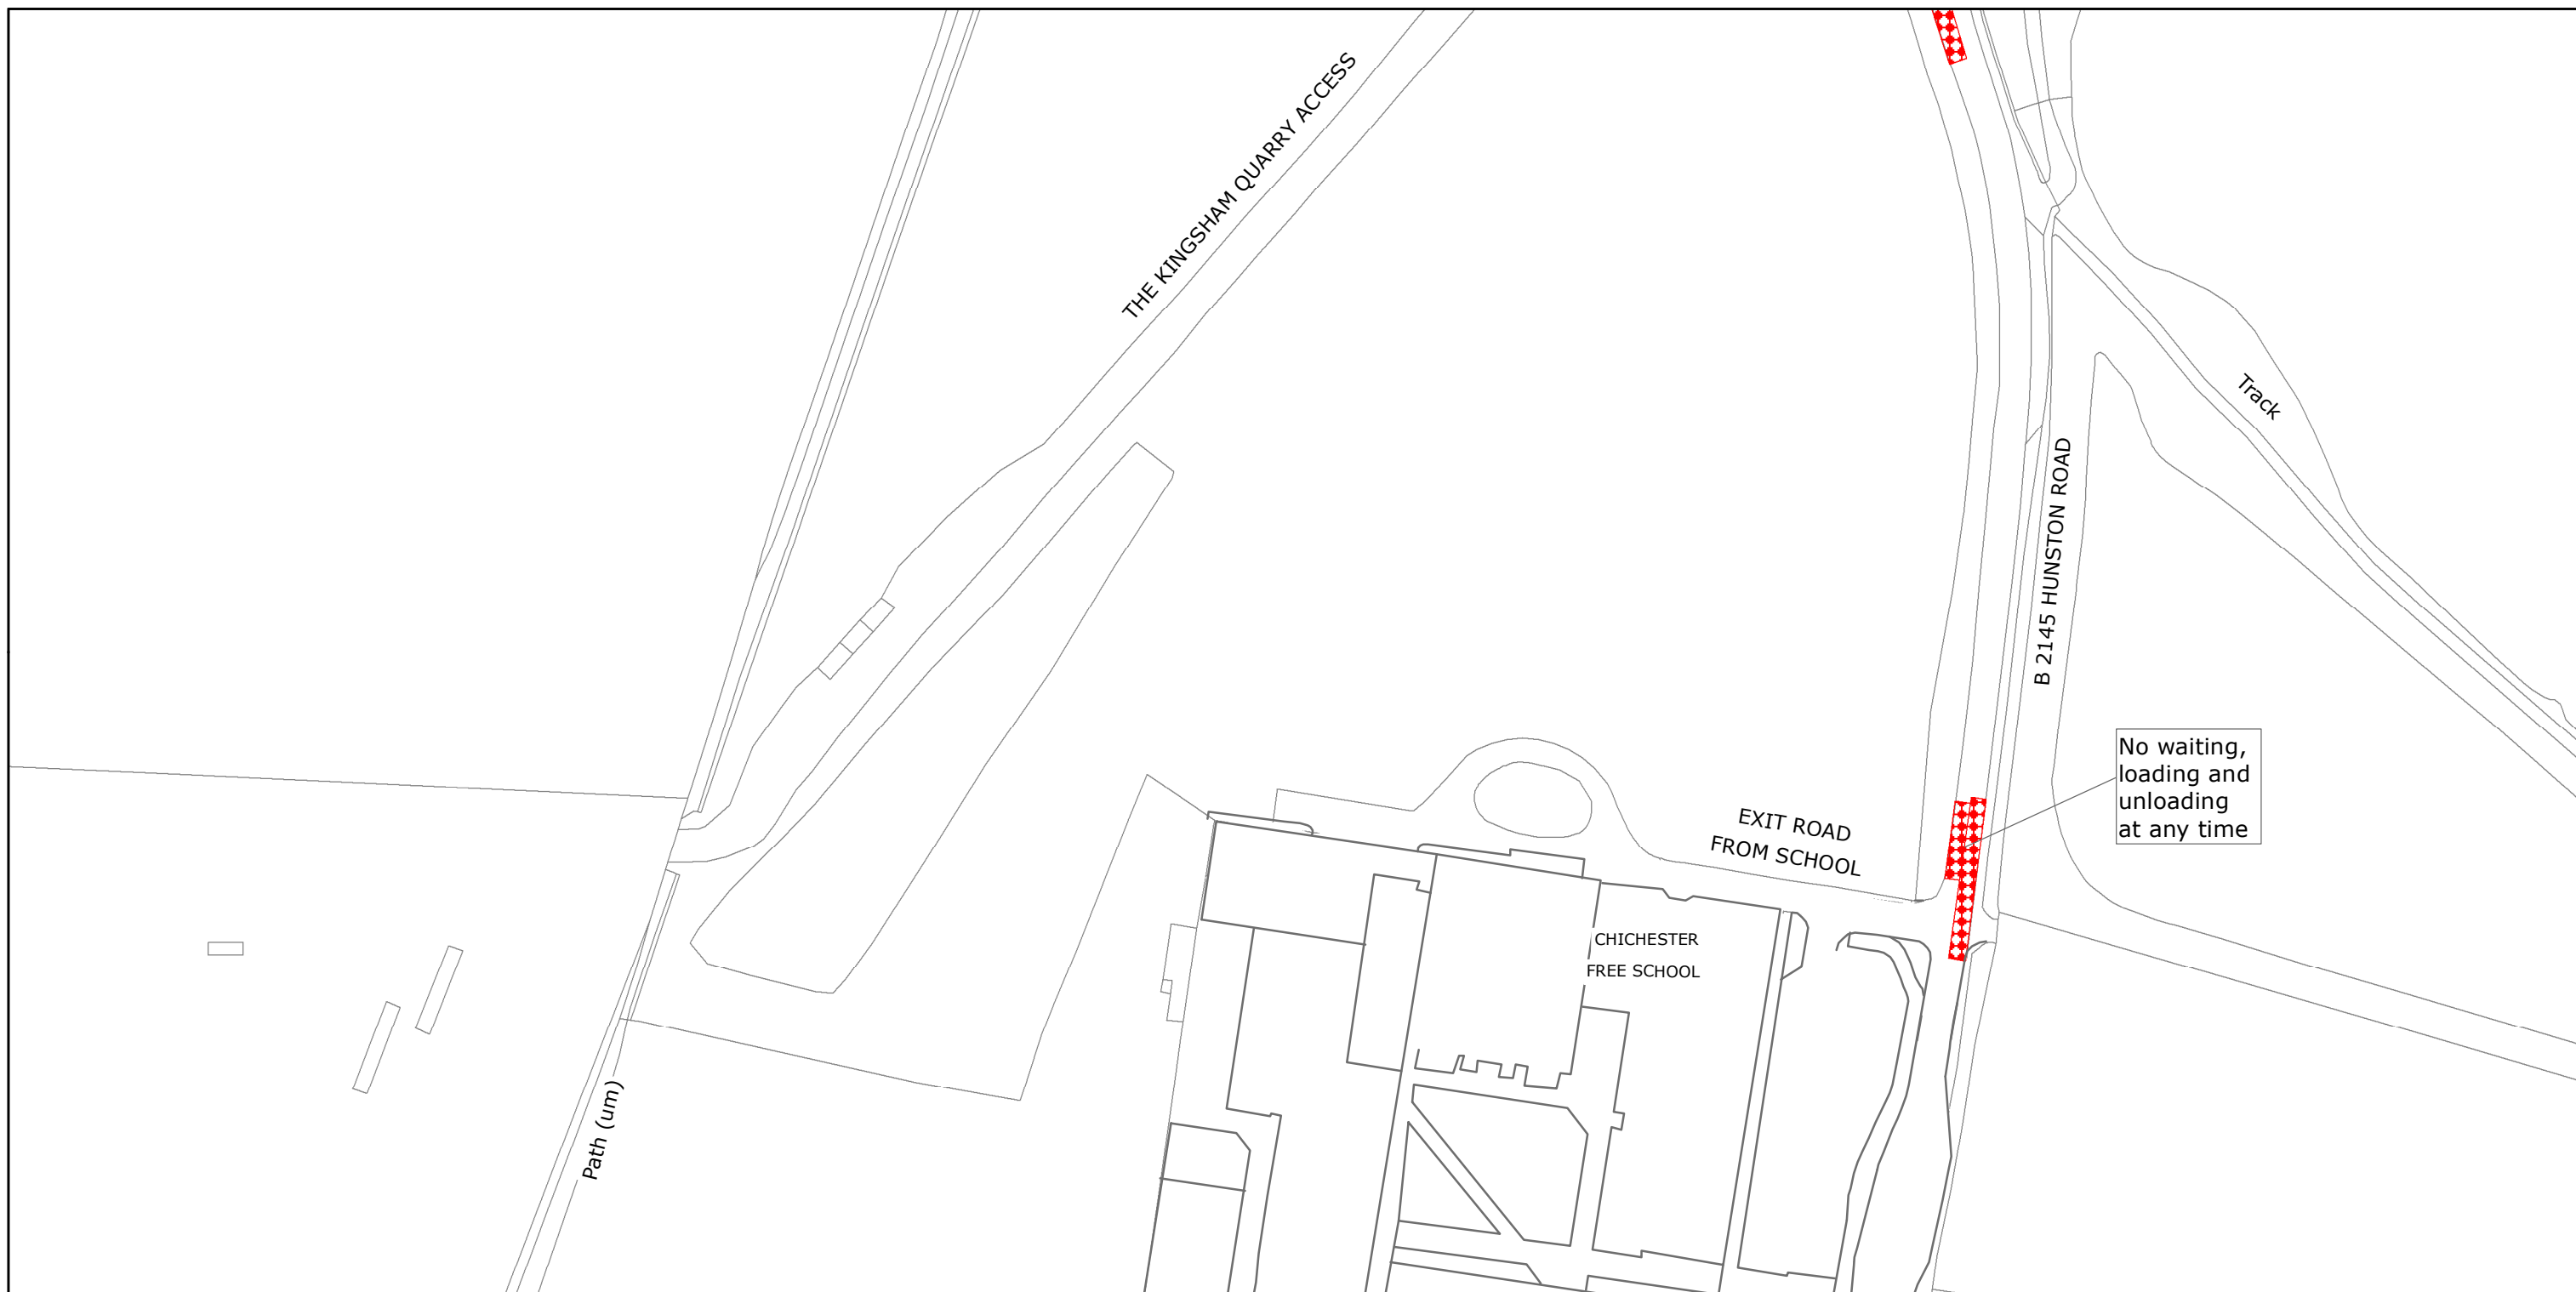

West Sussex County Council
Highways & Transport
The Grange
Tower Street
Chichester
West Sussex
PO19 1RH

CHICHESTER DISTRICT: HUNSTON AND NORTH MUNDHAM

WAITING RESTRICTIONS

Reproduced from or based upon 2019 Ordnance Survey mapping with permission of the Controller of HMSO (c) Crown Copyright reserved.
Unauthorised reproduction infringes Crown copyright and may lead to prosecution or civil proceedings West Sussex County Council Licence No. 100018485

TILE REF NO: SU8603SEN

SHEET ISSUE NO 2
SHEET ACTIVE FROM - 22/07/2019



SCALE:
1:1250
at A3 size