


WEST SUSSEX COUNTY COUNCIL
(CHICHESTER DISTRICT)
(PARKING PLACES AND TRAFFIC REGULATION)
(CONSOLIDATION) ORDER 2010)
(SHEEP LANE AMENDMENT) ORDER 2013


MIDHURST: LOCATION OF WAITING RESTRICTIONS

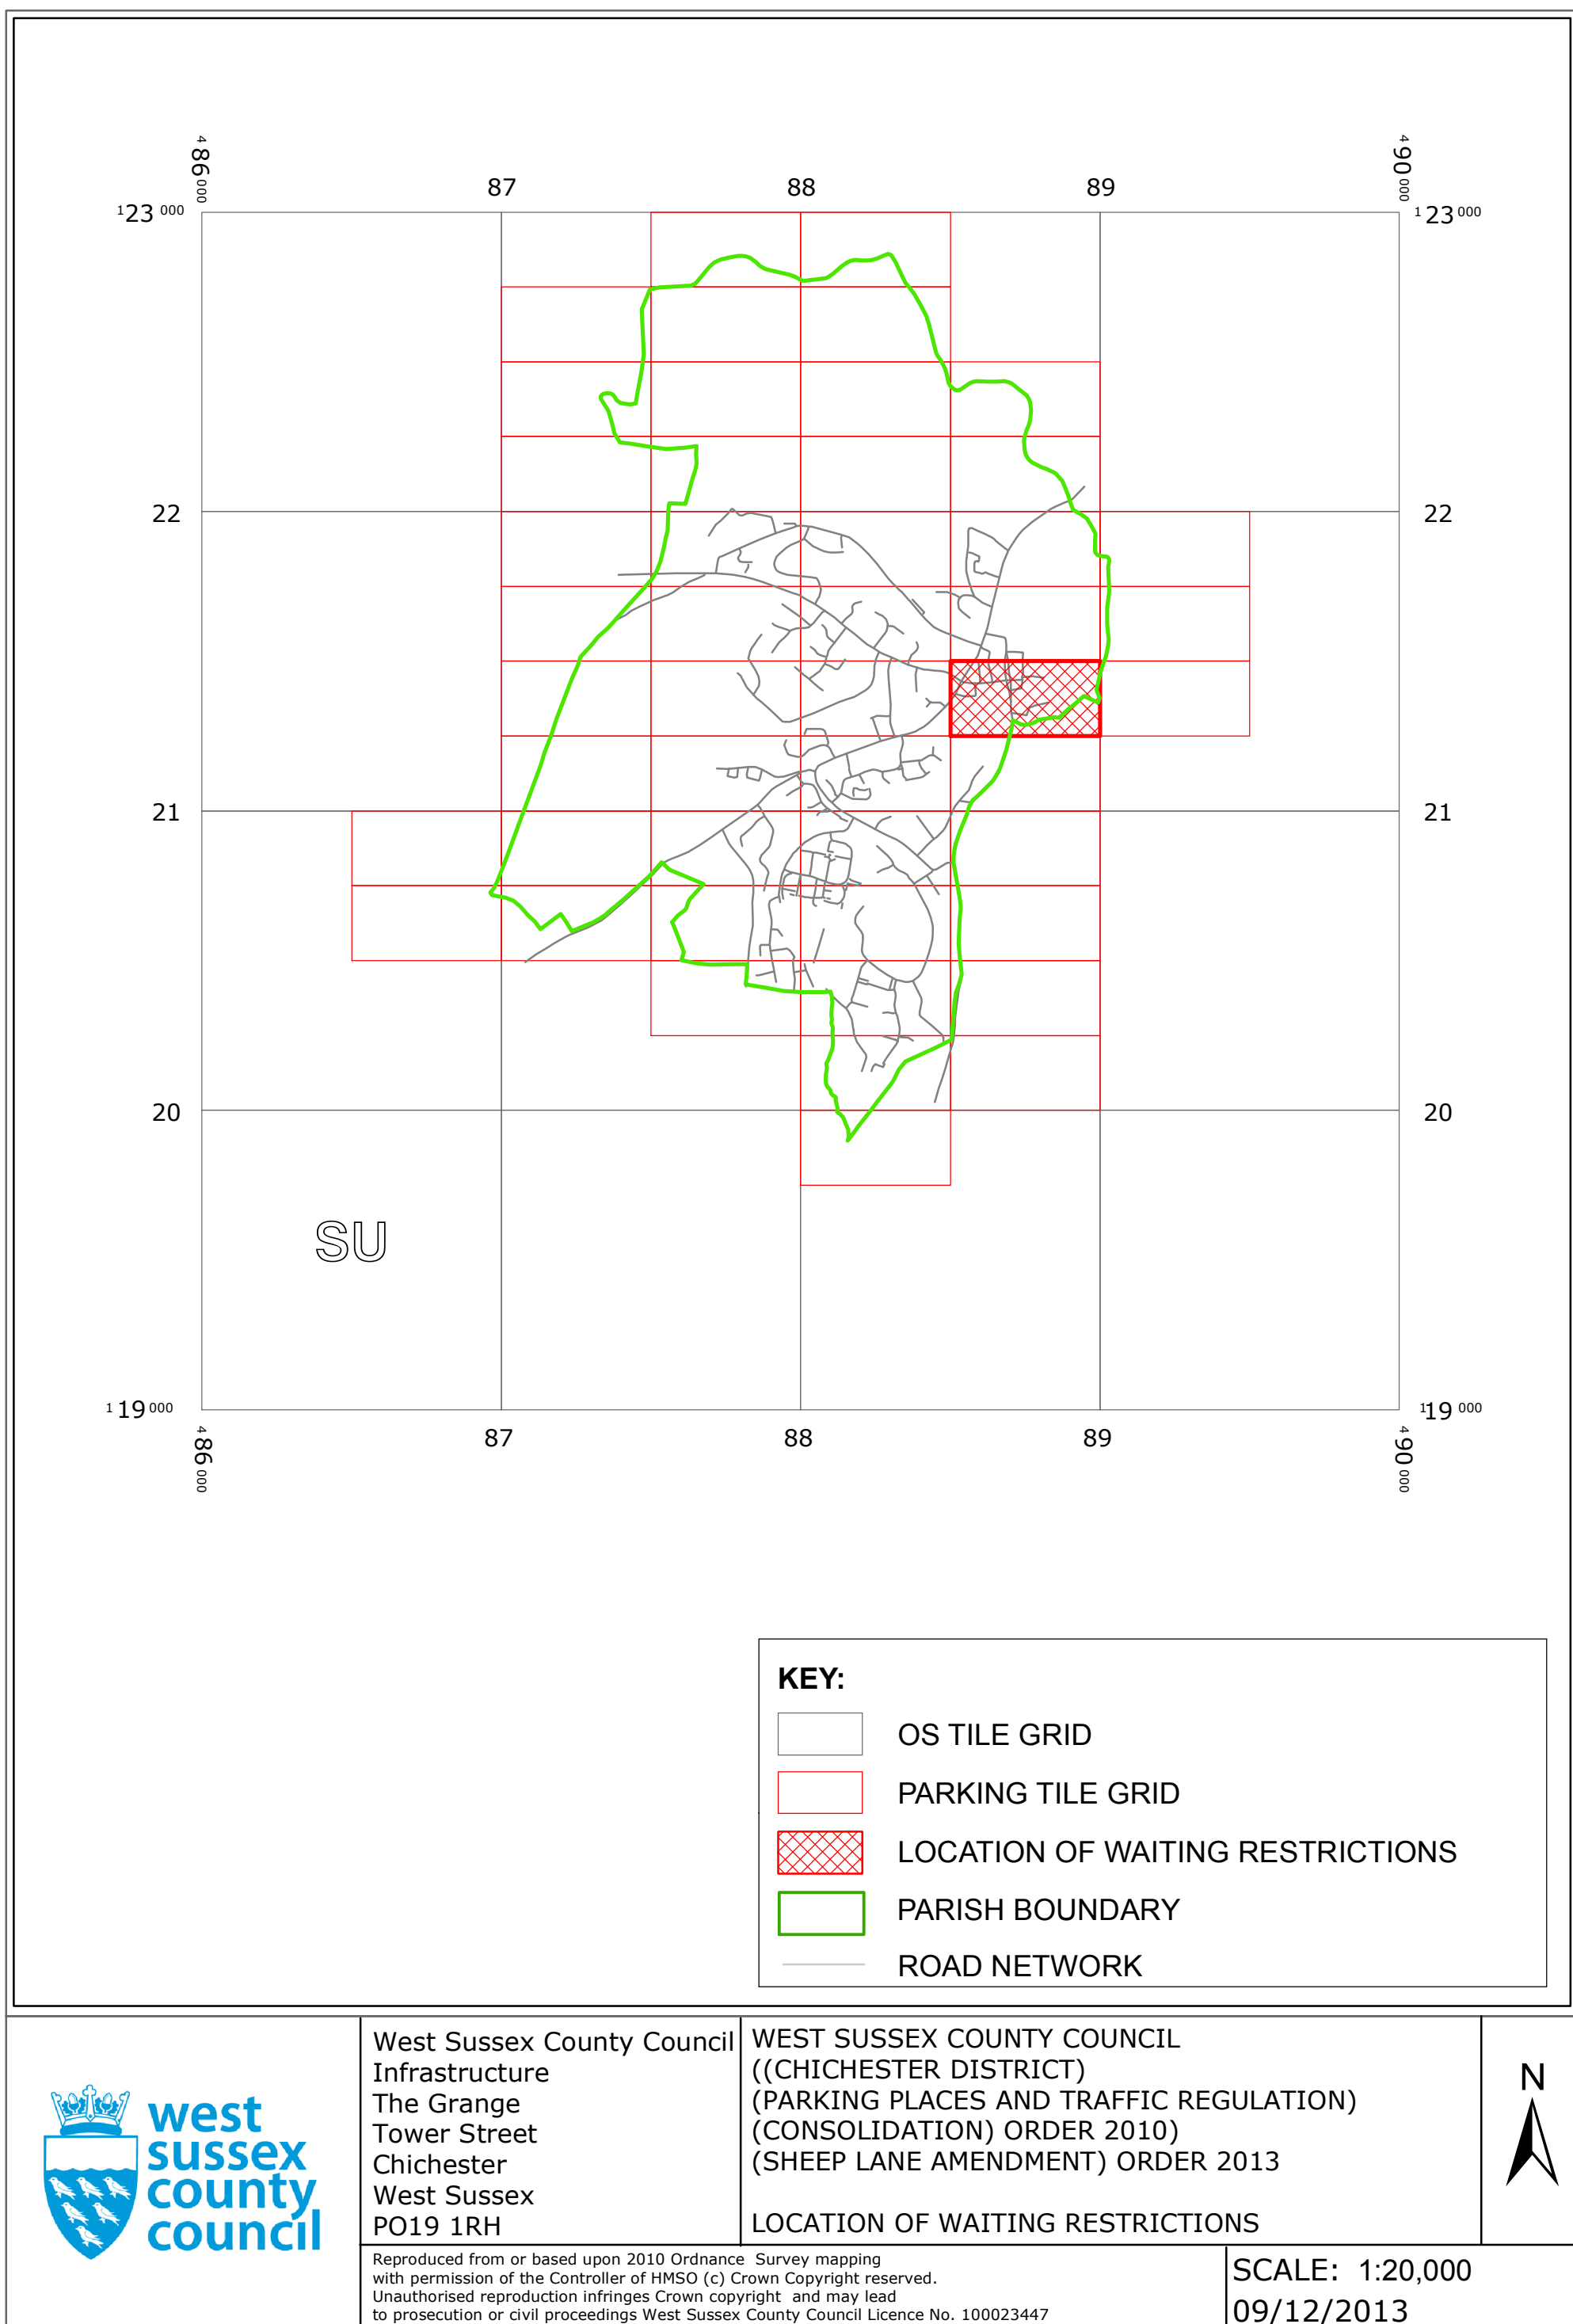


Key for Waiting Restrictions

All areas over which the provision of the orders apply are defined by the shaded areas as shown on the following plans plus a contiguous area not indicated on the plans of verge and/or footway between the carriageway edge and the highway boundary. The plans in this schedule are based upon grid references of the Ordnance Survey National Grid defined by the OSGB 36 triangulation.

Prohibition of waiting

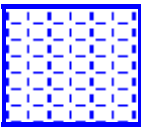101		check	No waiting at any time
107		pat020	No waiting 8.00am-6.00pm Mon–Sat

Free Limited Waiting

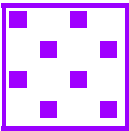716		shd62	Waiting limited to 1hr No return within 1hr 8.00am-6.00pm Mon–Sat
-----	---	-------	--

5766

1. This Order shall come into operation on the 9th day of December 2013 and may be cited as "West Sussex County Council ((Chichester District) (Parking Places and Traffic Regulation) (Consolidation) Order 2010) (Sheep Lane Amendment) Order 2013."
2. The "West Sussex County Council (Chichester District) (Parking Places and Traffic Regulation) (Consolidation) Order 2010" is hereby amended by the deletion from it of the plan in the First Schedule to this Order and the insertion into it of the plan attached in the Second Schedule to this Order.

SU8821SEN (Sheet Issue No. 2)

SU8821SEN (Sheet Issue No. 3)

M. K. K.
Authorised Signatory


)
)
)
)
) (L.S.)
)
)
)
)



04/08 DELEGATED AUTHORITY

Authorised Officer

WEST SUSSEX COUNTY COUNCIL

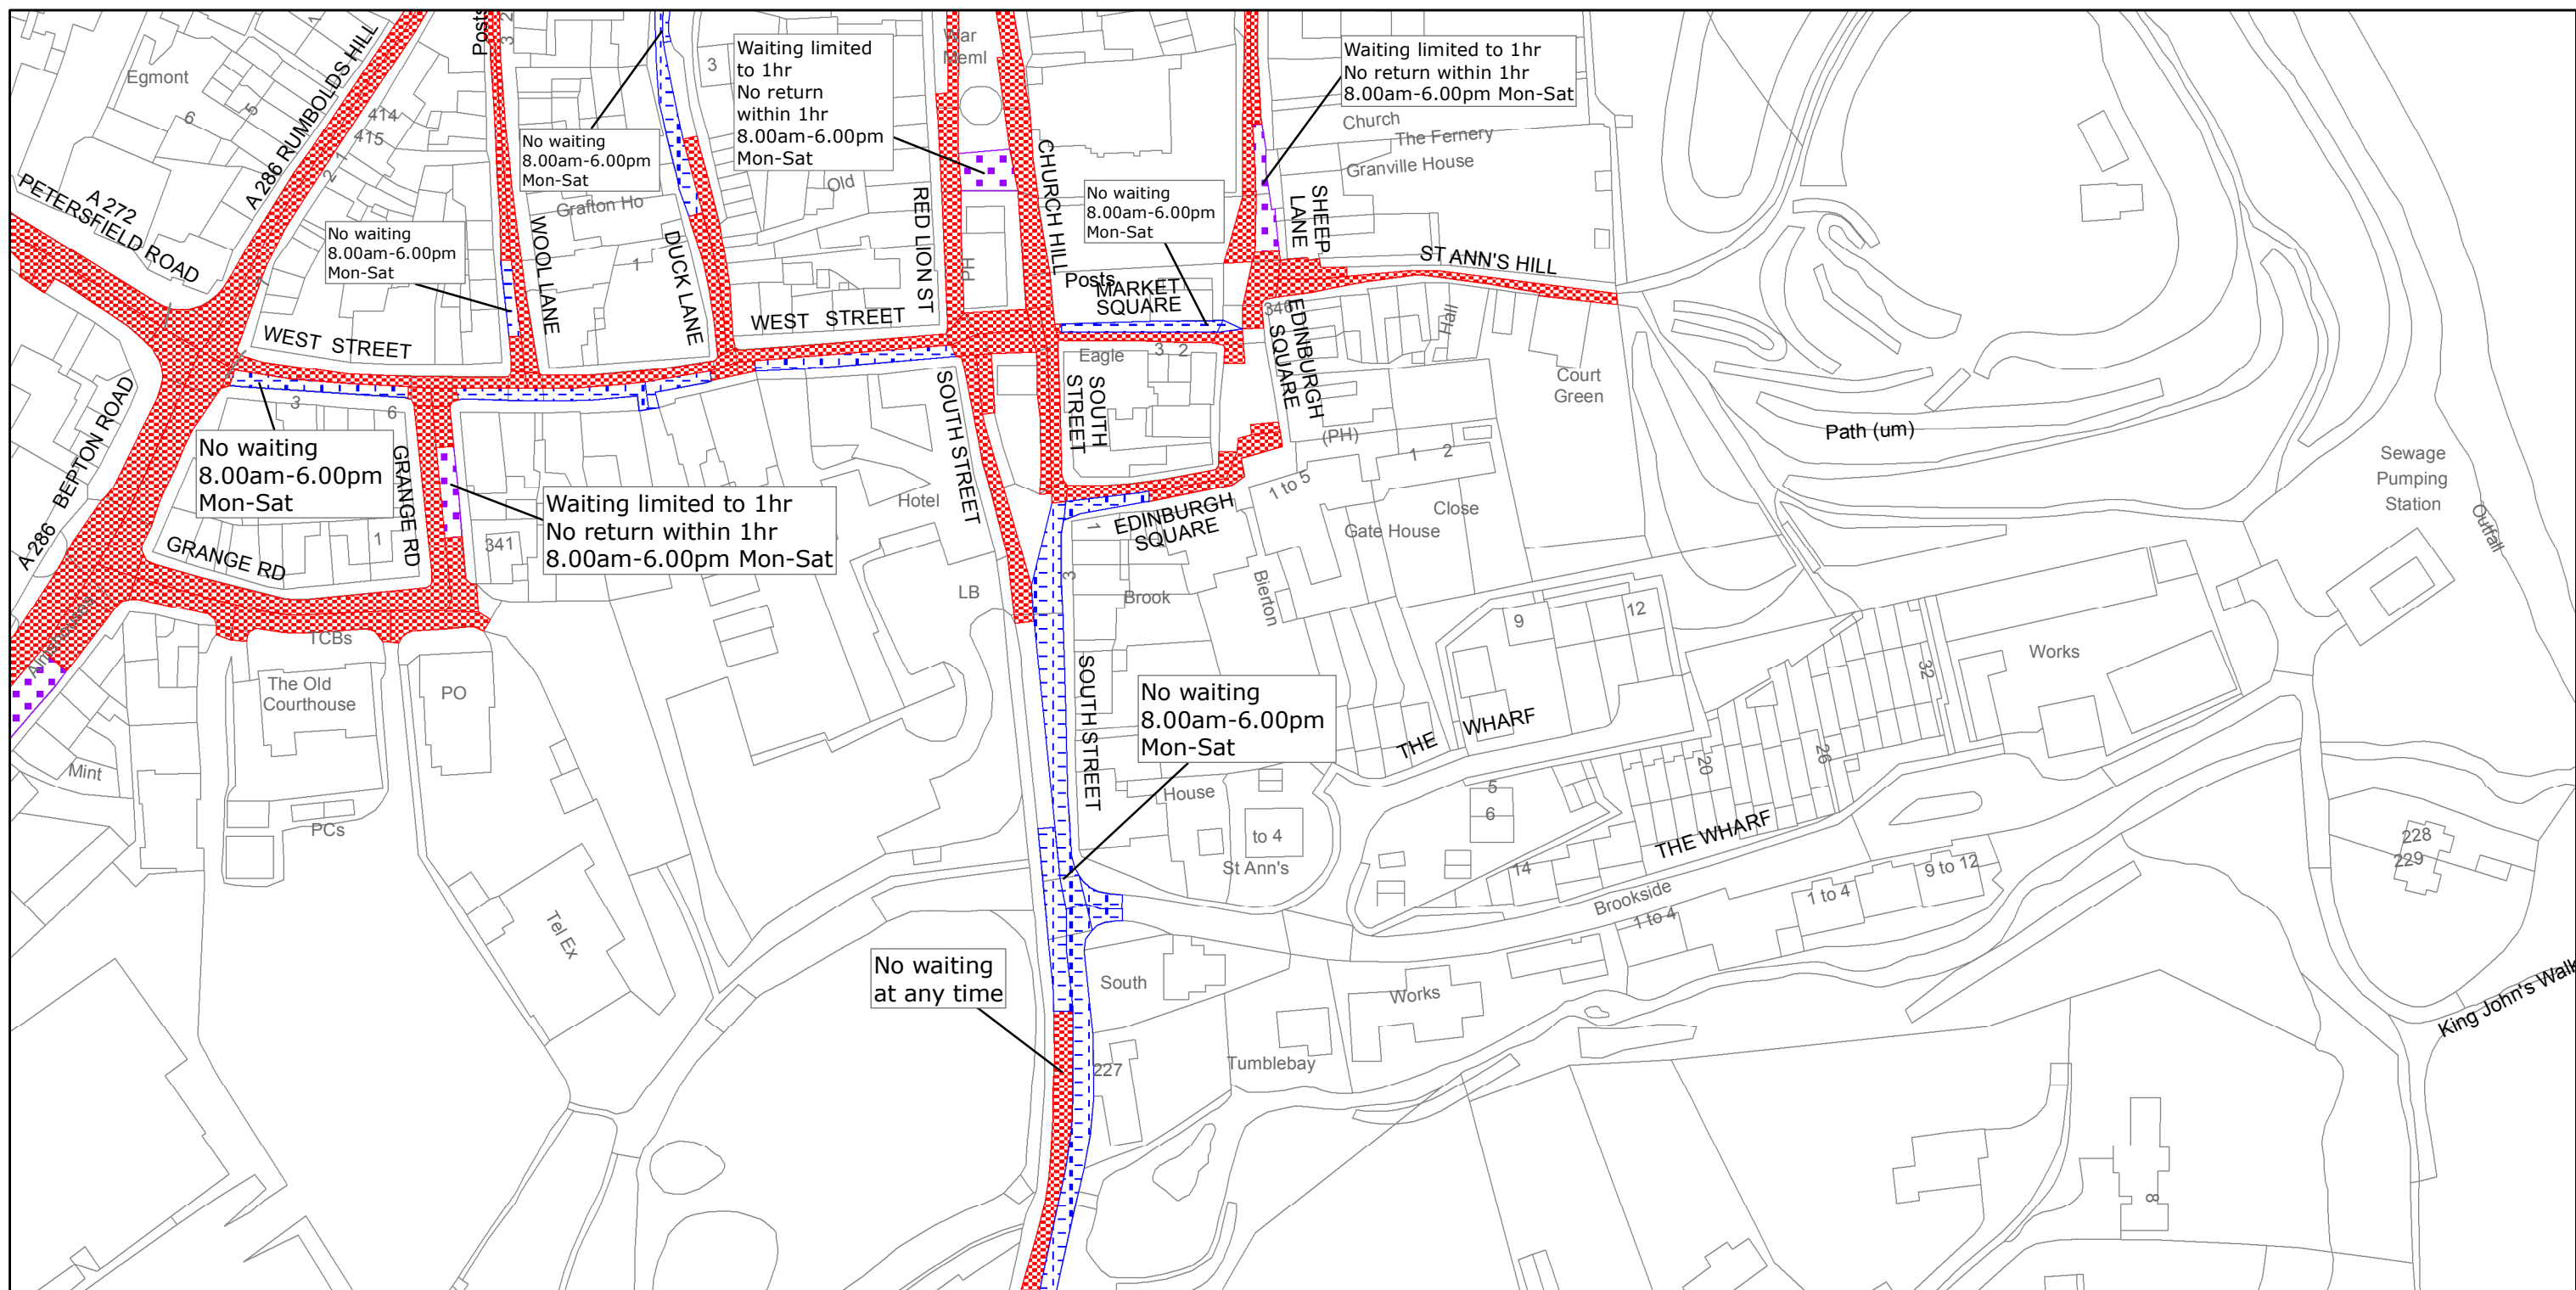

West Sussex County Council
Infrastructure
The Grange
Tower Street
Chichester
West Sussex
PO19 1RH

CHICHESTER DISTRICT: MIDHURST AND
WEST LAVINGTON

WAITING RESTRICTIONS

Reproduced from or based upon 2009 Ordnance Survey mapping with permission of the Controller of HMSO (c) Crown Copyright reserved.
Unauthorised reproduction infringes Crown copyright and may lead to prosecution or civil proceedings West Sussex County Council Licence No. 100023447

FILE REF NO:
SU8821SEN

SHEET ISSUE NO 3
SHEET ACTIVE FROM - 09/12/2013



SCALE:
1:1250
at A3 size