


WEST SUSSEX COUNTY COUNCIL
((MID SUSSEX DISTRICT) (PARKING PLACES AND TRAFFIC REGULATION)
(CONSOLIDATION NO. 2) ORDER 2006)
(HASOCKS: VARIOUS ROADS AMENDMENT) ORDER 2018

HASSOCKS: LOCATION OF WAITING RESTRICTIONS

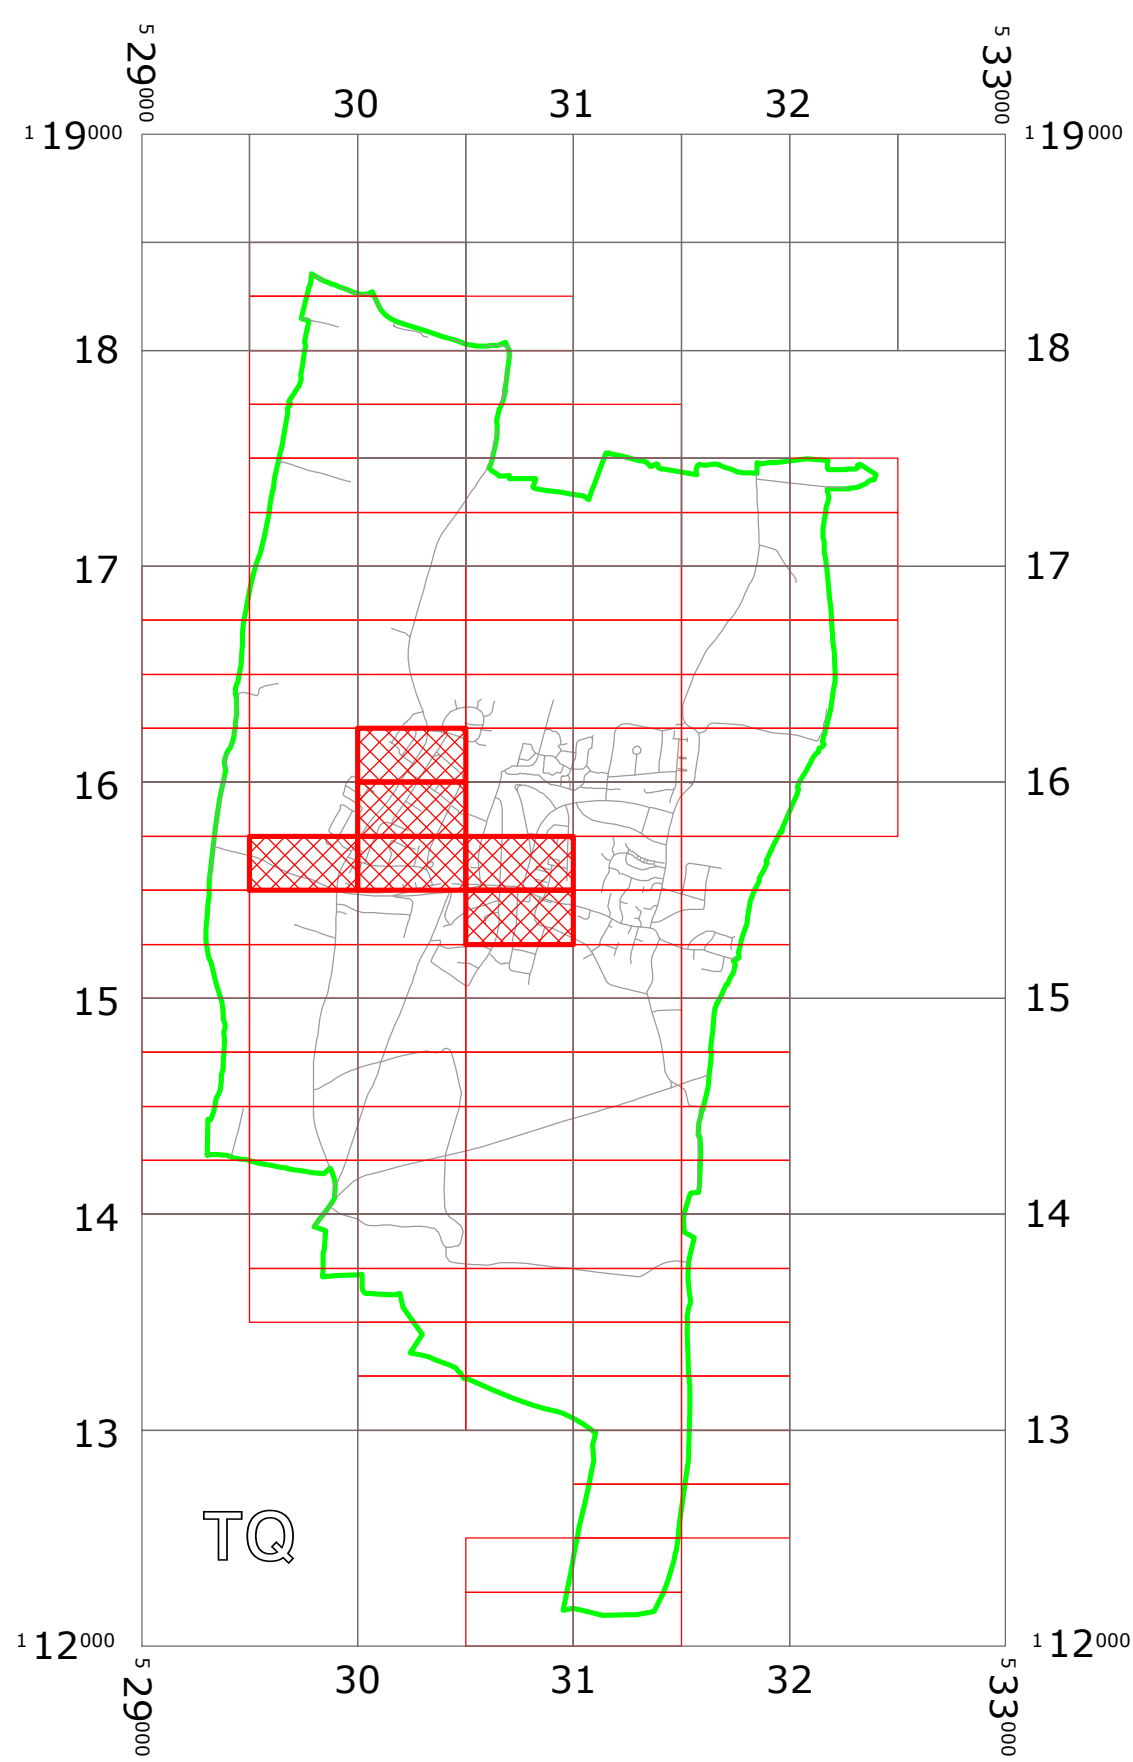

KEY:



OS.TILE GRID

PARKING TILE GRID



Key for Waiting Restrictions

All areas over which the provision of the orders apply are defined by the shaded areas as shown on the following plans plus a contiguous area not indicated on the plans of verge and/or footway between the carriageway edge and the highway boundary. The plans in this schedule are based upon grid references of the Ordnance Survey National Grid defined by the OSGB 36 triangulation.


Prohibition of waiting at any time

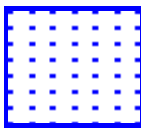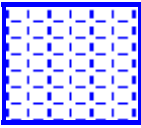101		check	No waiting at any time	112		dot5	No waiting 8.00am-6.00pm Mon-Fri
107		pat020	No waiting 8.00am-6.00pm Mon-Sat	189		usgs731	No waiting 6.00am-8.00am and 6.00pm-8.00pm any day and Waiting limited to 1hr No return within 1hr 8.00am-6.00pm any day

Free Limited Waiting

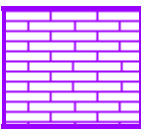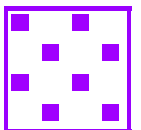712		pat062	Waiting limited to 2hrs No return within 2hrs 8.00am-6.00pm Mon-Sat	716		shd62	Waiting limited to 1hr No return within 1hr 8.00am-6.00pm Mon-Sat
-----	---	--------	---	-----	---	-------	---

Specified Vehicles

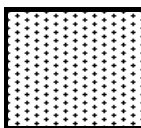830		check	Disabled persons vehicles at any time	844		usgs721	No stopping at any time except taxis
-----	---	-------	---------------------------------------	-----	---	---------	--------------------------------------

Clearways

1110		usgs677	School Keep Clear No stopping 8.00am-5.00pm Mon-Fri	1115		usgs702	Bus stand No stopping except local buses 8.00am-9.00am and 3.00pm-4.00pm Mon-Fri
------	---	---------	---	------	---	---------	--

WEST SUSSEX COUNTY COUNCIL
((MID SUSSEX DISTRICT) (PARKING PLACES & TRAFFIC REGULATION)
(CONSOLIDATION NO.2) ORDER 2006)

(HAS SOCKS: VARIOUS ROADS AMENDMENT)
ORDER 2018

West Sussex County Council in exercise of their powers under Sections 1 (1) 2 (1) and (2), 4 (2), 45, 46, 49 and 53 and Part IV of Schedule 9 of the Road Traffic Regulation Act 1984 ("the Act") as amended and of all other enabling powers and after consultation with the Chief Officer of Police in accordance with Part III of Schedule 9 to the Act hereby make the following Order:-

1. This Order shall come into operation on the Twenty Sixth day of November 2018 and may be cited as "West Sussex County Council ((Mid Sussex District) (Parking Places & Traffic Regulation) (Consolidation No.2) Order 2006) (Hassocks: Various Road Amendment) Order 2018".
2. The "West Sussex County Council (Mid Sussex District) (Parking Places & Traffic Regulation) (Consolidation No.2) Order 2006" is hereby amended by the replacement of the plans specified in the First Schedule to this Order, with the plans specified in the Second Schedule, attached hereto.

FIRST SCHEDULE
Plans to be Replaced

TQ2915NES (Issue Number 2)
TQ3015NES (Issue Number 5)
TQ3015NWN (Issue Number 2)
TQ3015NWS (Issue Number 4)
TQ3015SEN (Issue Number 5)
TQ3016SWS (Issue Number 3)


SECOND SCHEDULE
Replacement Plan

TQ2915NES (Issue Number 3)
TQ3015NES (Issue Number 6)
TQ3015NWN (Issue Number 3)
TQ3015NWS (Issue Number 5)
TQ3015SEN (Issue Number 6)
TQ3016SWS (Issue Number 4)

THE Common Seal of THE
WEST SUSSEX COUNTY COUNCIL
was hereto affixed the
TWENTY SECOND
day of NOVEMBER 2018

Die Clerk

Authorised Signatory
CMS8015-MM

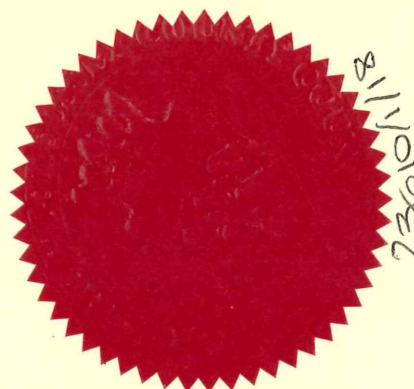

04/08 DELEGATED AUTHORITY



West Sussex County Council
Highways & Transport
The Grange
Tower Street
Chichester
West Sussex
PO19 1RH

MID SUSSEX DISTRICT: HAS SOCKS

WAITING RESTRICTIONS


Reproduced from or based upon 2018 Ordnance Survey mapping with permission of the Controller of HMSO (c) Crown Copyright reserved.
Unauthorised reproduction infringes Crown copyright and may lead to prosecution or civil proceedings West Sussex County Council Licence No. 100018485

TILE REF NO:
TQ2915NES

SHEET ISSUE NO 3
SHEET ACTIVE FROM - 26/11/2018



SCALE:
1:1250
at A3 size

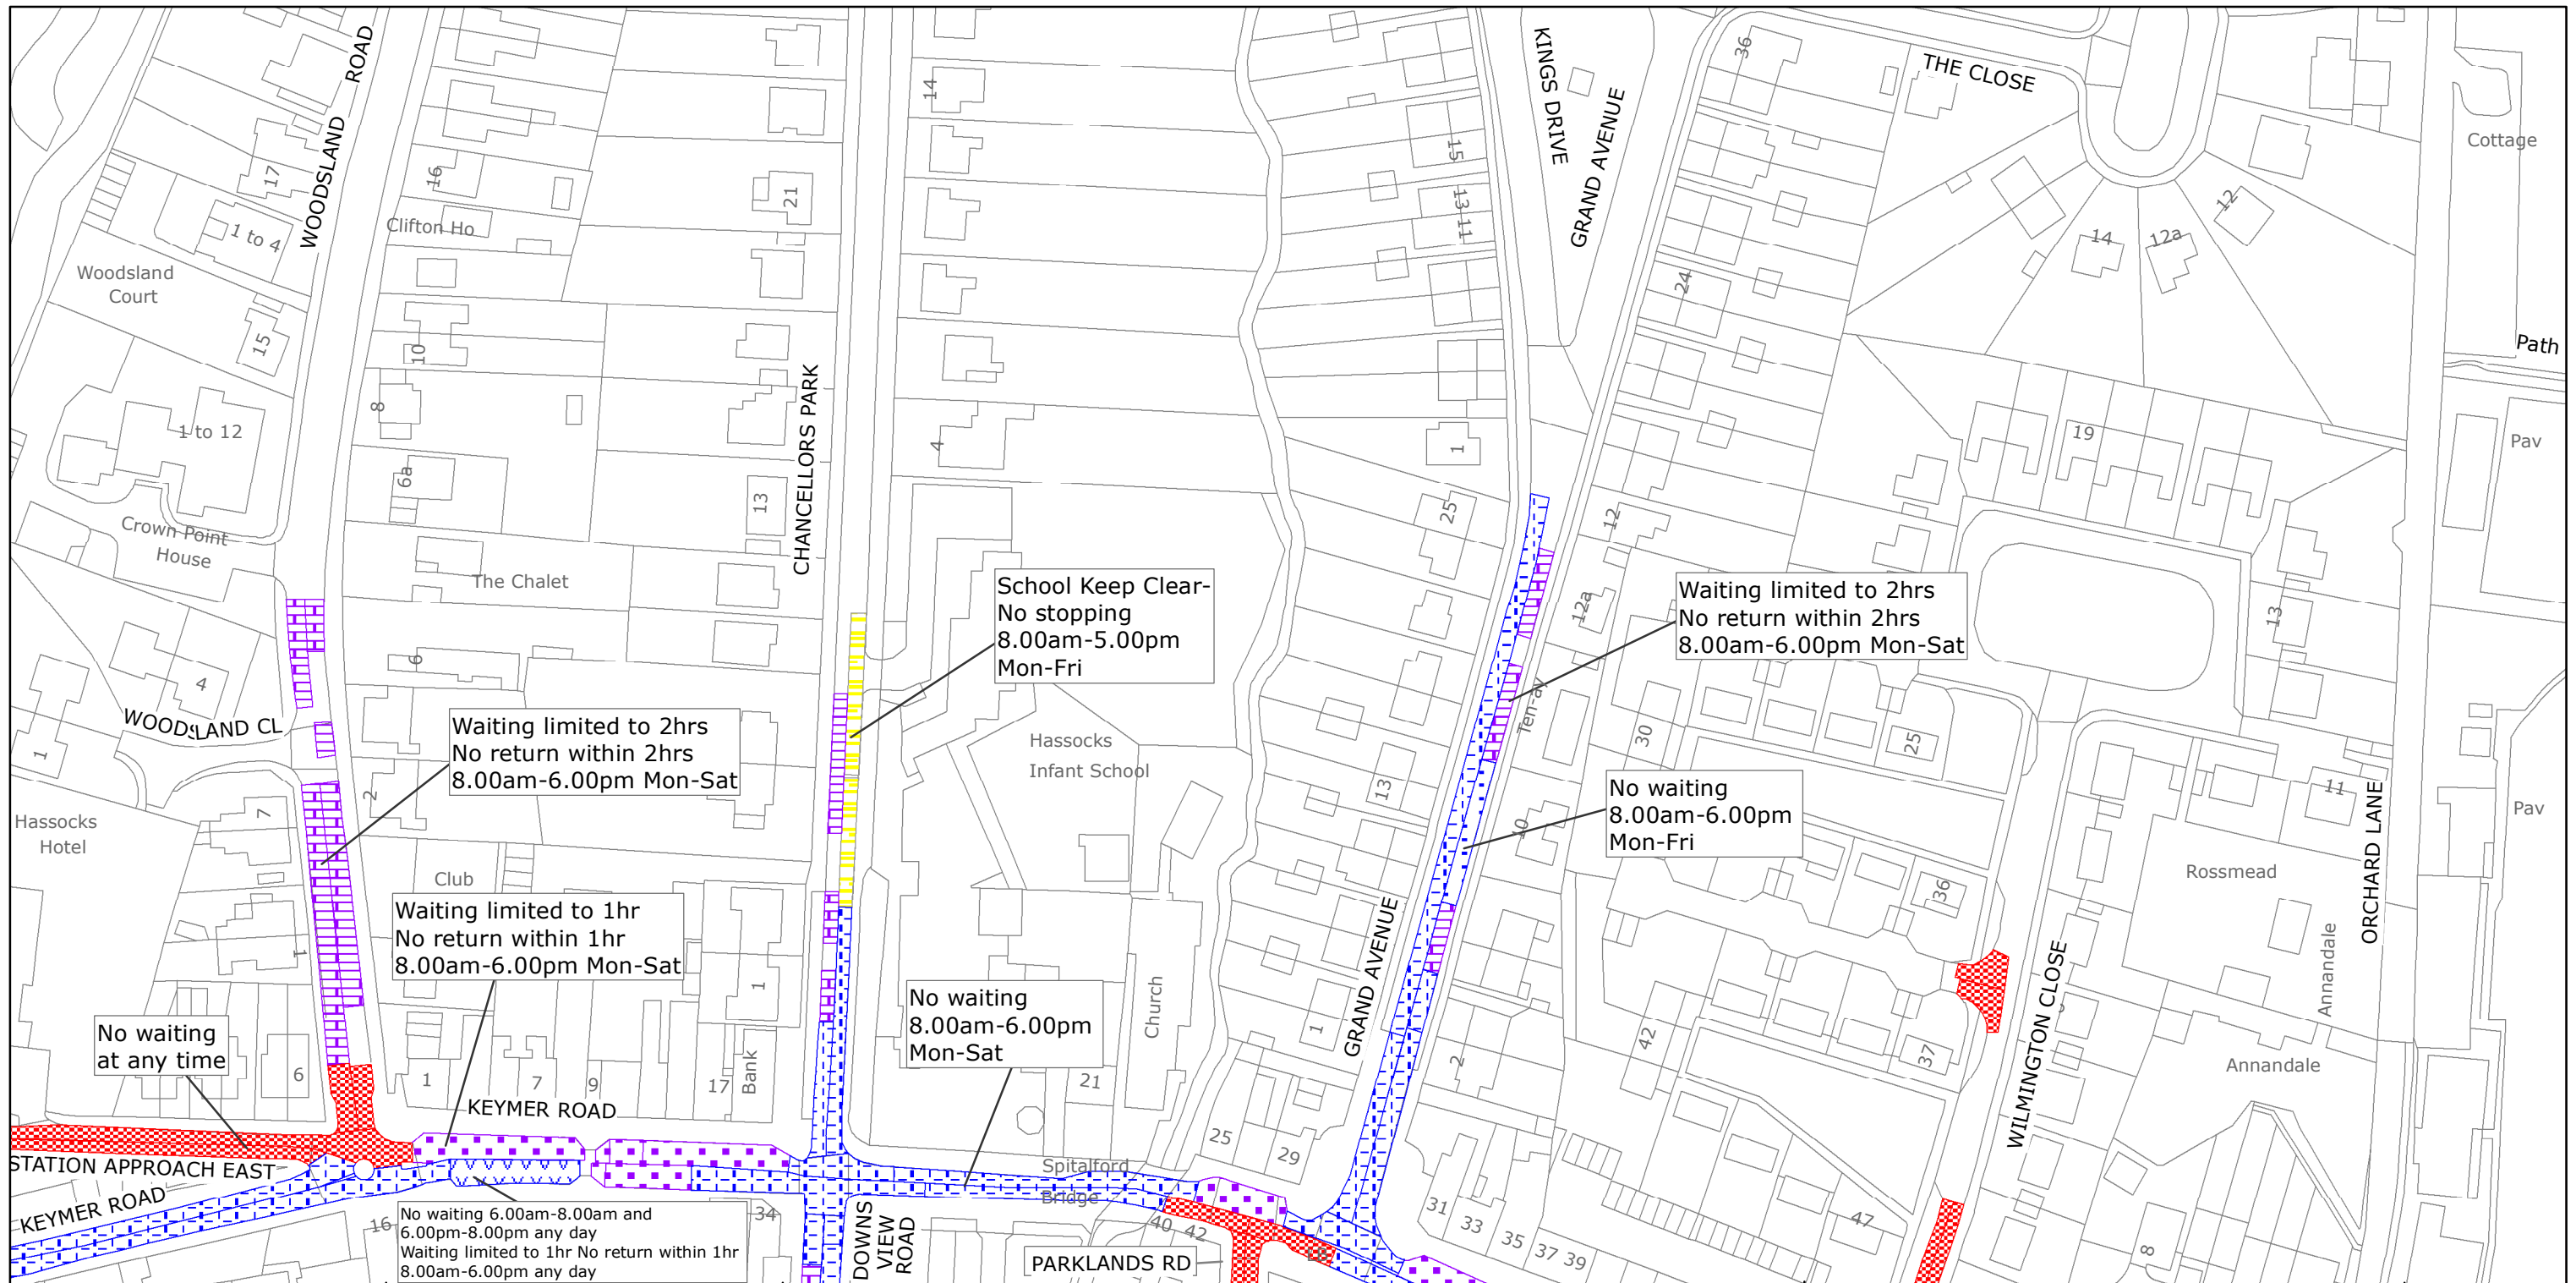

West Sussex County Council
Highways & Transport
The Grange
Tower Street
Chichester
West Sussex
PO19 1RH

MID SUSSEX DISTRICT: HAS SOCKS

WAITING RESTRICTIONS

Reproduced from or based upon 2018 Ordnance Survey mapping with permission of the Controller of HMSO (c) Crown Copyright reserved.
Unauthorised reproduction infringes Crown copyright and may lead to prosecution or civil proceedings West Sussex County Council Licence No. 100018485

TILE REF NO: TQ3015NES

SHEET ISSUE NO 6
SHEET ACTIVE FROM - 26/11/2018



SCALE:
1:1250
at A3 size



West Sussex County Council
Highways & Transport
The Grange
Tower Street
Chichester
West Sussex
PO19 1RH

MID SUSSEX DISTRICT: HAS SOCKS

WAITING RESTRICTIONS


TILE REF NO:
TQ3015NWN

SHEET ISSUE NO 3
SHEET ACTIVE FROM - 26/11/2018



SCALE:
1:1250
at A3 size

Reproduced from or based upon 2018 Ordnance Survey mapping with permission of the Controller of HMSO (c) Crown Copyright reserved.
Unauthorised reproduction infringes Crown copyright and may lead to prosecution or civil proceedings West Sussex County Council Licence No. 100018485

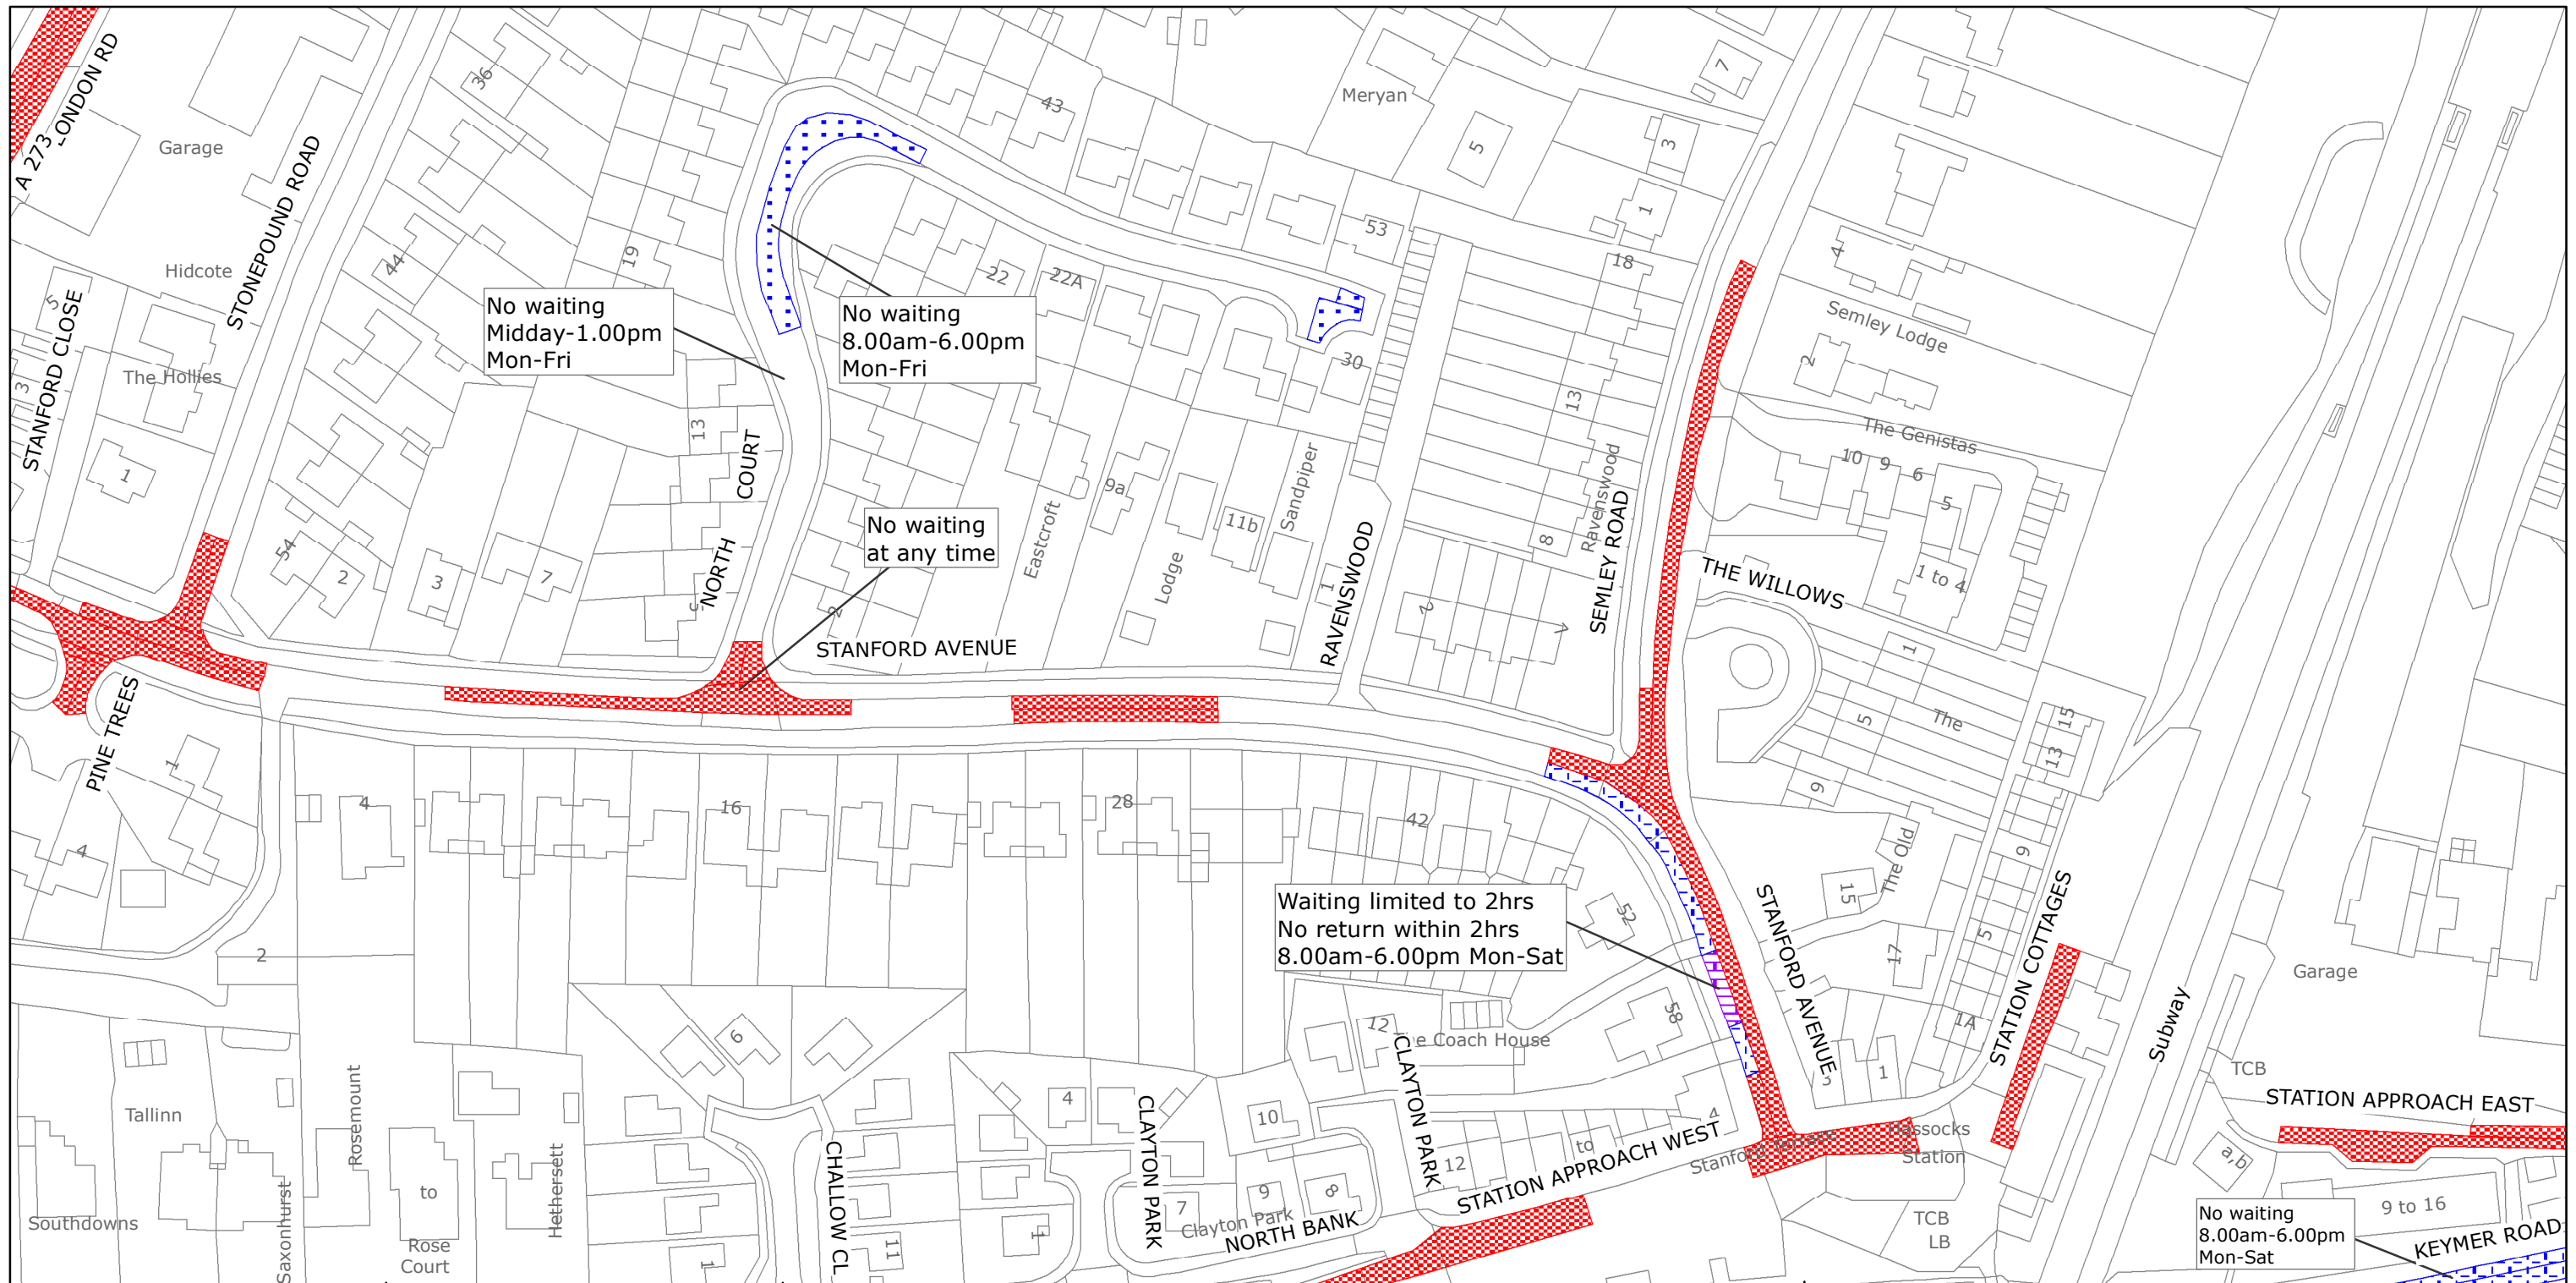

West Sussex County Council
Highways & Transport
The Grange
Tower Street
Chichester
West Sussex
PO19 1RH

MID SUSSEX DISTRICT: HAS SOCKS

WAITING RESTRICTIONS


Reproduced from or based upon 2018 Ordnance Survey mapping with permission of the Controller of HMSO (c) Crown Copyright reserved.
Unauthorised reproduction infringes Crown copyright and may lead to prosecution or civil proceedings West Sussex County Council Licence No. 100018485

TILE REF NO: TQ3015NWS

SHEET ISSUE NO 5
SHEET ACTIVE FROM - 26/11/2018



SCALE:
1:1250
at A3 size

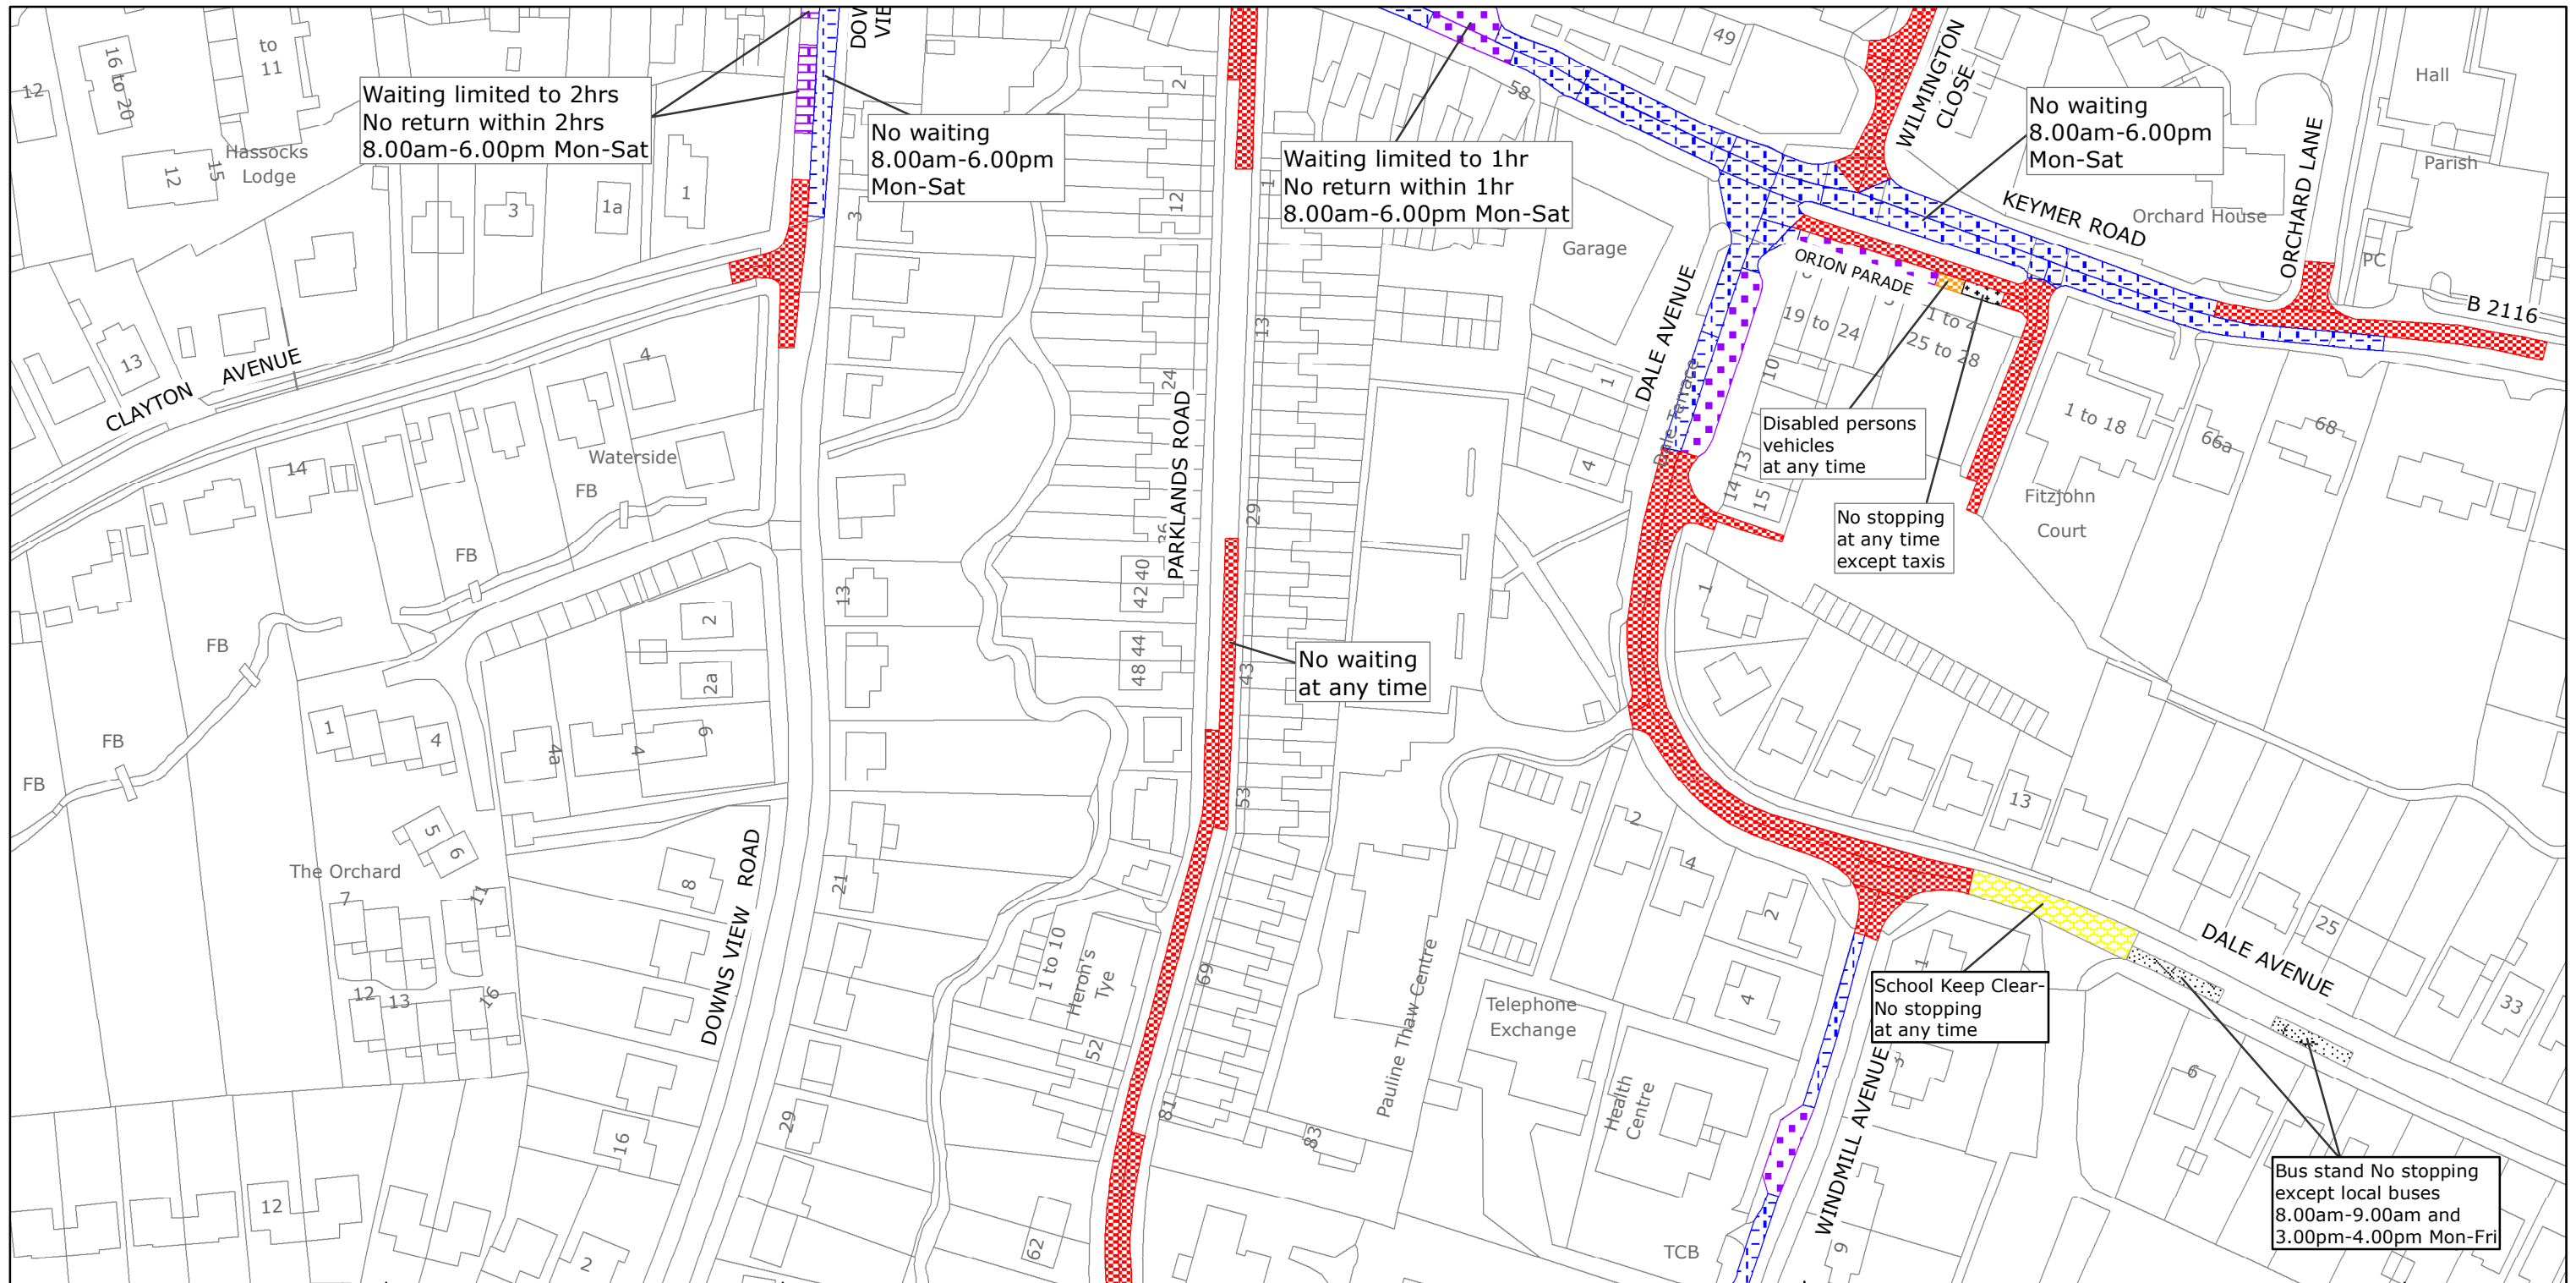

West Sussex County Council
Highways & Transport
The Grange
Tower Street
Chichester
West Sussex
PO19 1RH

MID SUSSEX DISTRICT: HAS SOCKS

WAITING RESTRICTIONS

Reproduced from or based upon 2018 Ordnance Survey mapping with permission of the Controller of HMSO (c) Crown Copyright reserved.
Unauthorised reproduction infringes Crown copyright and may lead to prosecution or civil proceedings West Sussex County Council Licence No. 100018485

TILE REF NO:
TQ3015SEN

SHEET ISSUE NO 6
SHEET ACTIVE FROM - 26/11/2018



SCALE:
1:1250
at A3 size



West Sussex County Council
Highways & Transport
The Grange
Tower Street
Chichester
West Sussex
PO19 1RH

MID SUSSEX DISTRICT: HAS SOCKS

WAITING RESTRICTIONS

Reproduced from or based upon 2018 Ordnance Survey mapping with permission of the Controller of HMSO (c) Crown Copyright reserved.
Unauthorised reproduction infringes Crown copyright and may lead to prosecution or civil proceedings West Sussex County Council Licence No. 100018485

TILE REF NO:
TQ3016SWS

SHEET ISSUE NO 4
SHEET ACTIVE FROM - 26/11/2018



SCALE:
1:1250
at A3 size