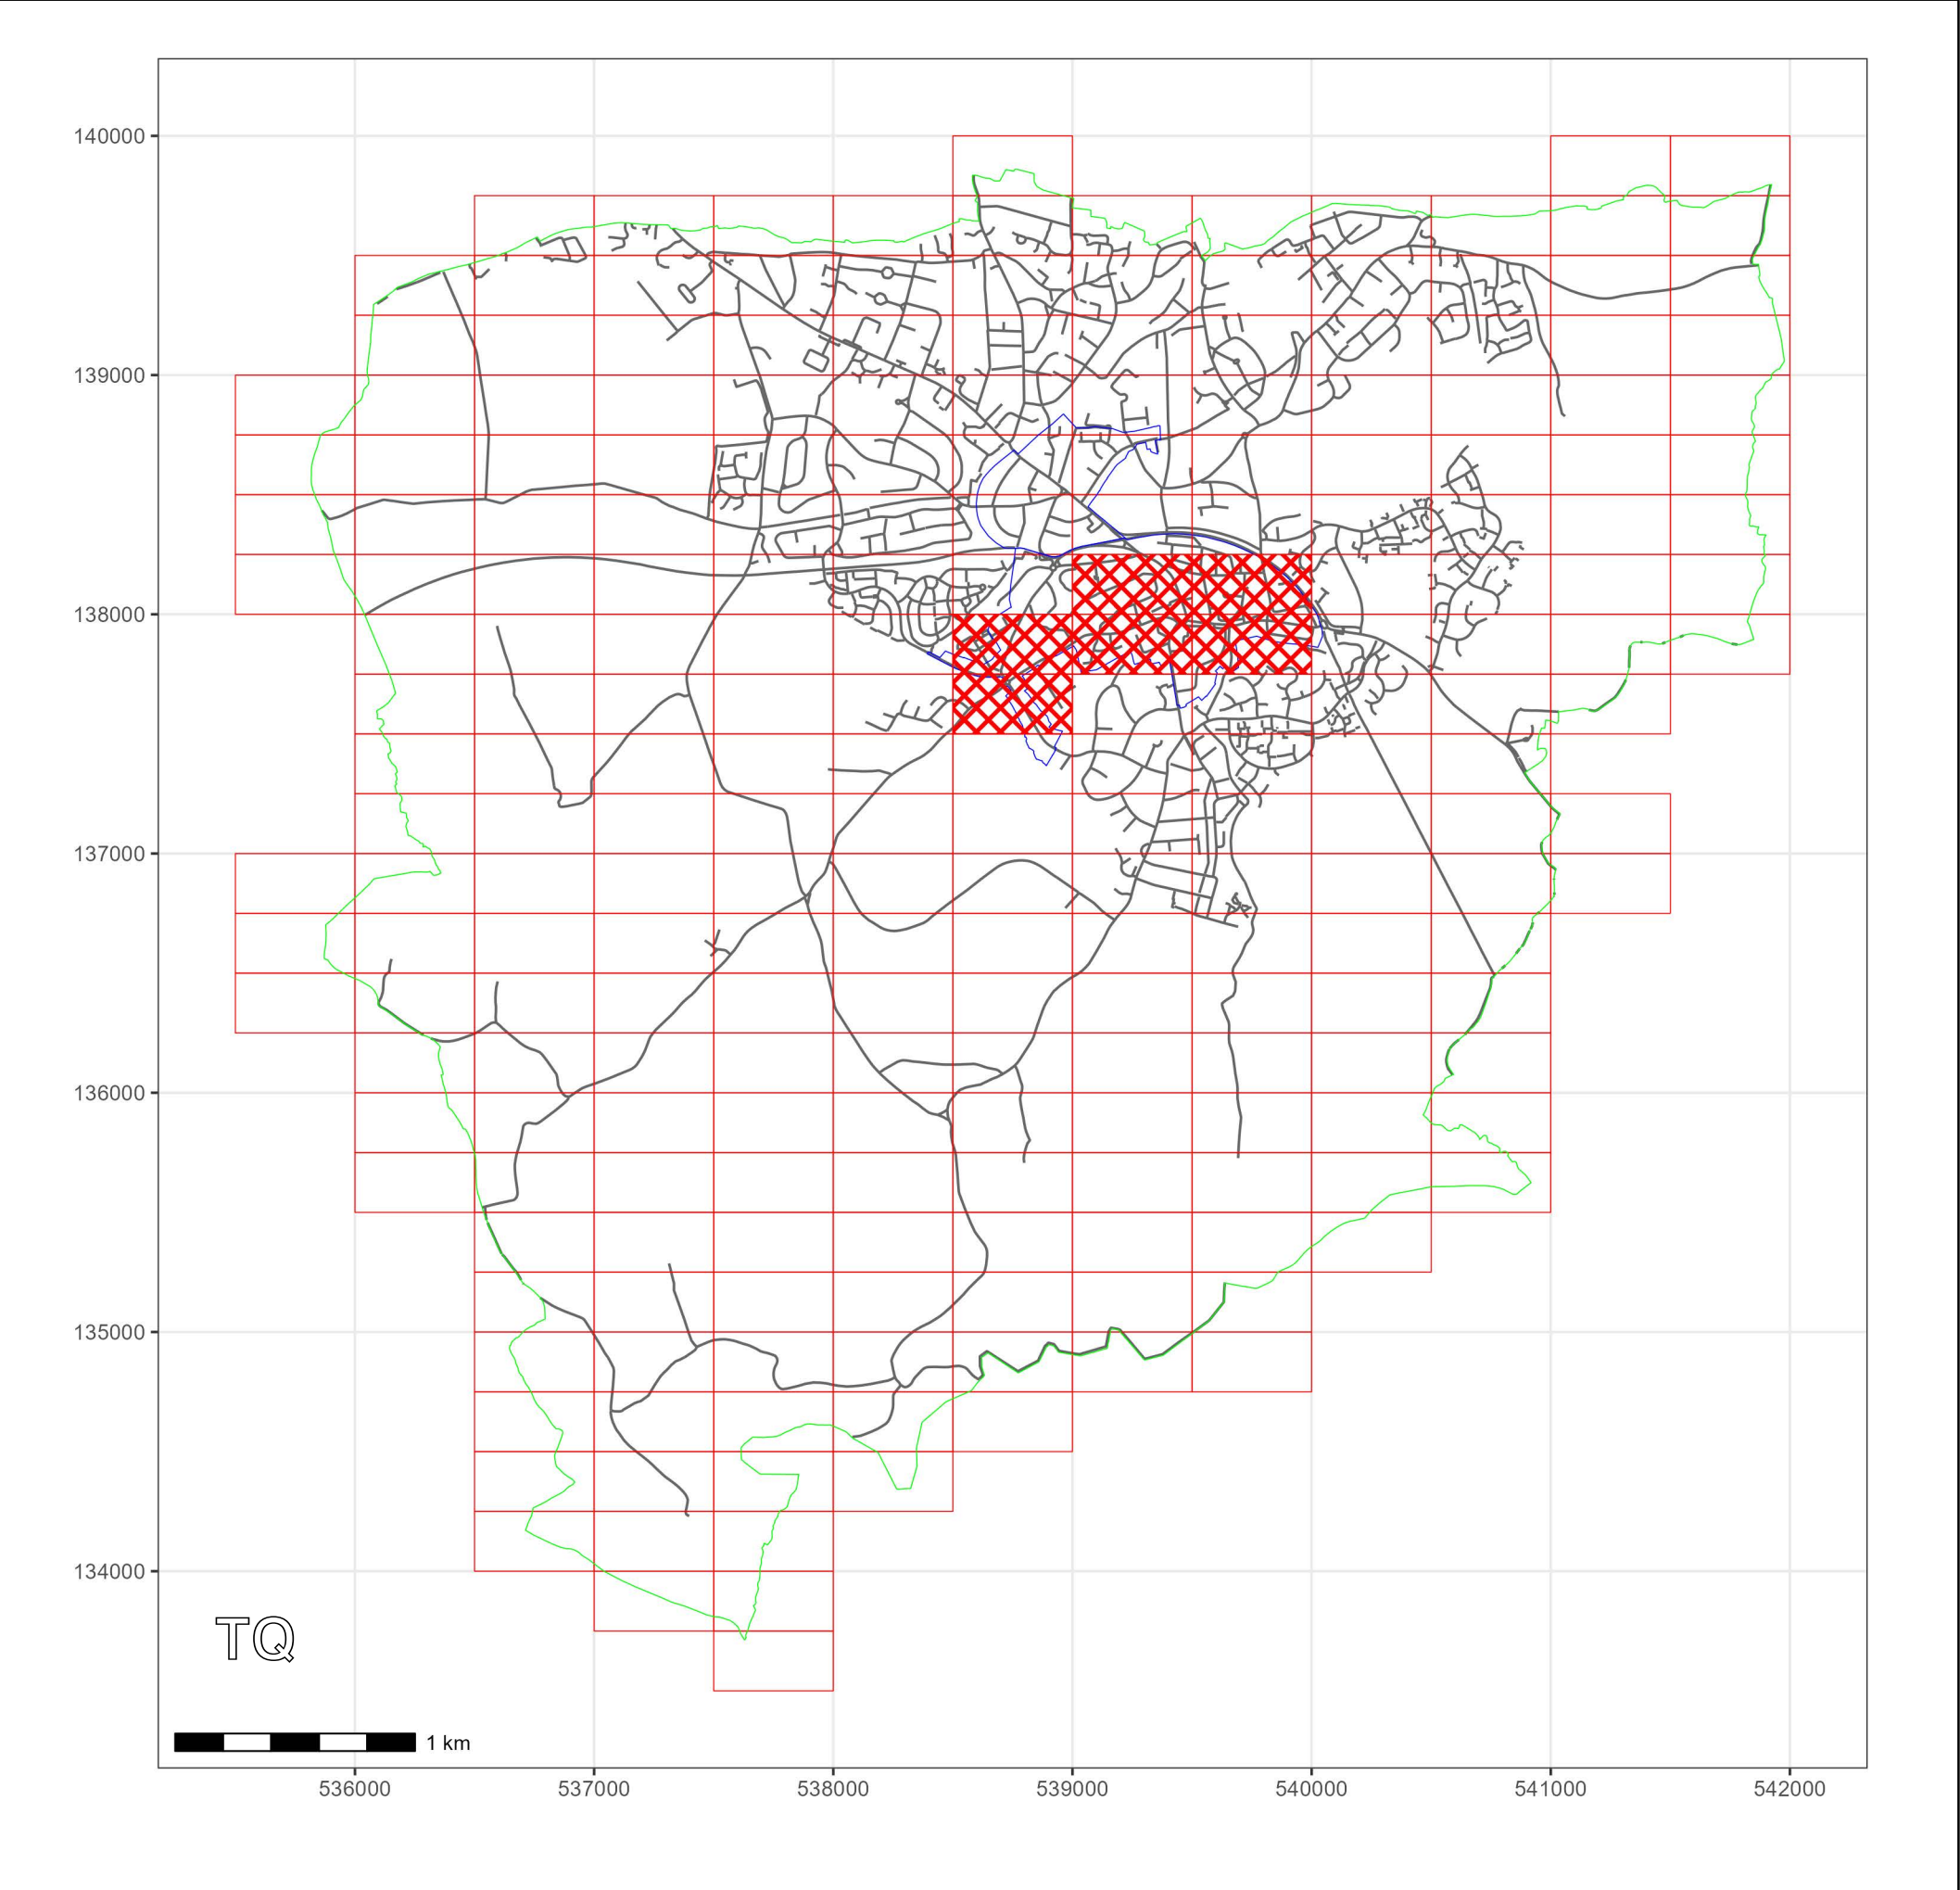


WEST SUSSEX COUNTY COUNCIL
((MID SUSSEX DISTRICT)(PARKING PLACES & TRAFFIC REGULATION)
(CONSOLIDATION NO.2) ORDER 2006)
(EAST GRINSTEAD: CONTROLLED PARKING ZONE AMENDMENT)
ORDER 2024

EAST GRINSTEAD: LOCATION OF WAITING RESTRICTIONS



KEY:

OS.TILE GRID

PARKING TILE GRID

LOCATION OF WAITING RESTRICTIONS

PARISH BOUNDARY

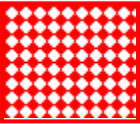
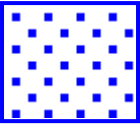
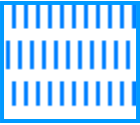
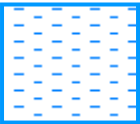
ROAD NETWORK

CONTROLLED PARKING ZONE BOUNDARY

Key for Waiting Restrictions

All areas over which the provision of the orders apply are defined by the shaded areas as shown on the following plans plus a contiguous area not indicated on the plans of verge and/or footway between the carriageway edge and the highway boundary. The plans in this schedule are based upon grid references of the Ordnance Survey National Grid defined by the OSGB 36 triangulation.

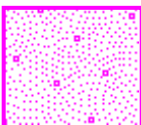
Prohibition of Waiting

100		z_circle	No waiting, loading and unloading at any time
101		check	No waiting at any time
115		dot6	No waiting 10.00am-11.00am Mon-Sat
158		pat 046	No waiting 9.00am-5.00pm Mon-Sat except bank holidays
163		pat064	No waiting 10.00am-11.00am, 2.00pm-3.00pm Mon-Fri except bank holidays

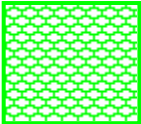
Charged on-street Parking

319		usgs731	Pay and Display up to 1hr 9.00am-5.00pm Mon-Sat except bank holidays
-----	---	---------	---

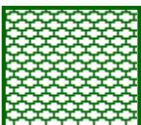
Shared Residents Parking & Charged On-street Parking

424		gravel	Pay and Display up to 2hrs and Residents' and Visitors' permit holders 9.00am-5.00pm Mon-Sat except bank holidays
-----	---	--------	--

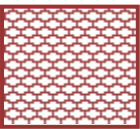
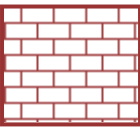
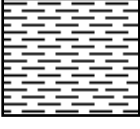
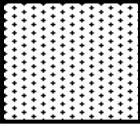
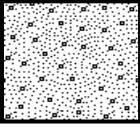
Residents Parking

512		usgs503	Residents' and Visitors' permit holders only 9.00am-5.00pm Mon-Sat except bank holidays
-----	--	---------	--

Shared Residents Parking & Free Limited Waiting

613		usgs503	Residents' and Visitors' permit holders and Limited waiting for 2hrs No return within 2 hours for non-permit holders 9.00am-6.00pm Mon-Sat except bank holidays
-----	---	---------	---

Specified Vehicles

810		usgs503	Loading bay-Goods vehicles only at any time
814		brick1	Loading bay-Any vehicle at any time
830		check	Disabled persons vehicles at any time
839		shd102	Parking place reserved for buses only 9.00am-5.00pm any day Max stay 2hrs No return within 2 hrs
844		usgs721	No stopping at any time except taxis
845		usgs602	No waiting at any time except taxis

WEST SUSSEX COUNTY COUNCIL
((MID SUSSEX DISTRICT) (PARKING PLACES & TRAFFIC REGULATION)
(CONSOLIDATION NO.2) ORDER 2006)

(EAST GRINSTEAD: CONTROLLED PARKING ZONE AMENDMENT) ORDER 2024

West Sussex County Council in exercise of their powers under Sections 1 (a) 2 (1) and (2), 4 (2), 45. 46. 49 and 53 and Part IV of Schedule 9 of the Road Traffic Regulation Act 1984 ("the Act") as amended and of all other enabling powers and after consultation with the Chief Officer of Police in accordance with Part III of Schedule 9 to the Act hereby make the following Order:-

1. The Order shall come into operation on the Twenty Eighth day of October 2024 and may be cited as "West Sussex County Council) ((Mid Sussex District) (Parking Places & Traffic Regulation) (Consolidation No.2) Order 2006) (East Grinstead: Controlled Parking Zone Amendment) Order 2024".
2. The "West Sussex County Council ((Mid Sussex District) (Parking Places & Traffic Regulation) (Consolidation No.2) Order 2006" is hereby amended by the replacement of the plans specified in the First Schedule to this Order, with the plans specified in the Second Schedule, attached hereto.

FIRST SCHEDULE
Plans to be Replaced

TQ3837NEN (Issue Number 5)
TQ3837NES (Issue Number 4)
TQ3937NEN (Issue Number 6)
TQ3937NWN (Issue Number 4)
TQ3938SES (Issue Number 6)
TQ3938SWS (Issue Number 7)

SECOND SCHEDULE
Replacement Plans

TQ3837NEN (Issue Number 6)
TQ3837NES (Issue Number 5)
TQ3937NEN (Issue Number 7)
TQ3937NWN (Issue Number 5)
TQ3938SES (Issue Number 7)
TQ3938SWS (Issue Number 8)

For and on behalf of WEST SUSSEX COUNTY COUNCIL

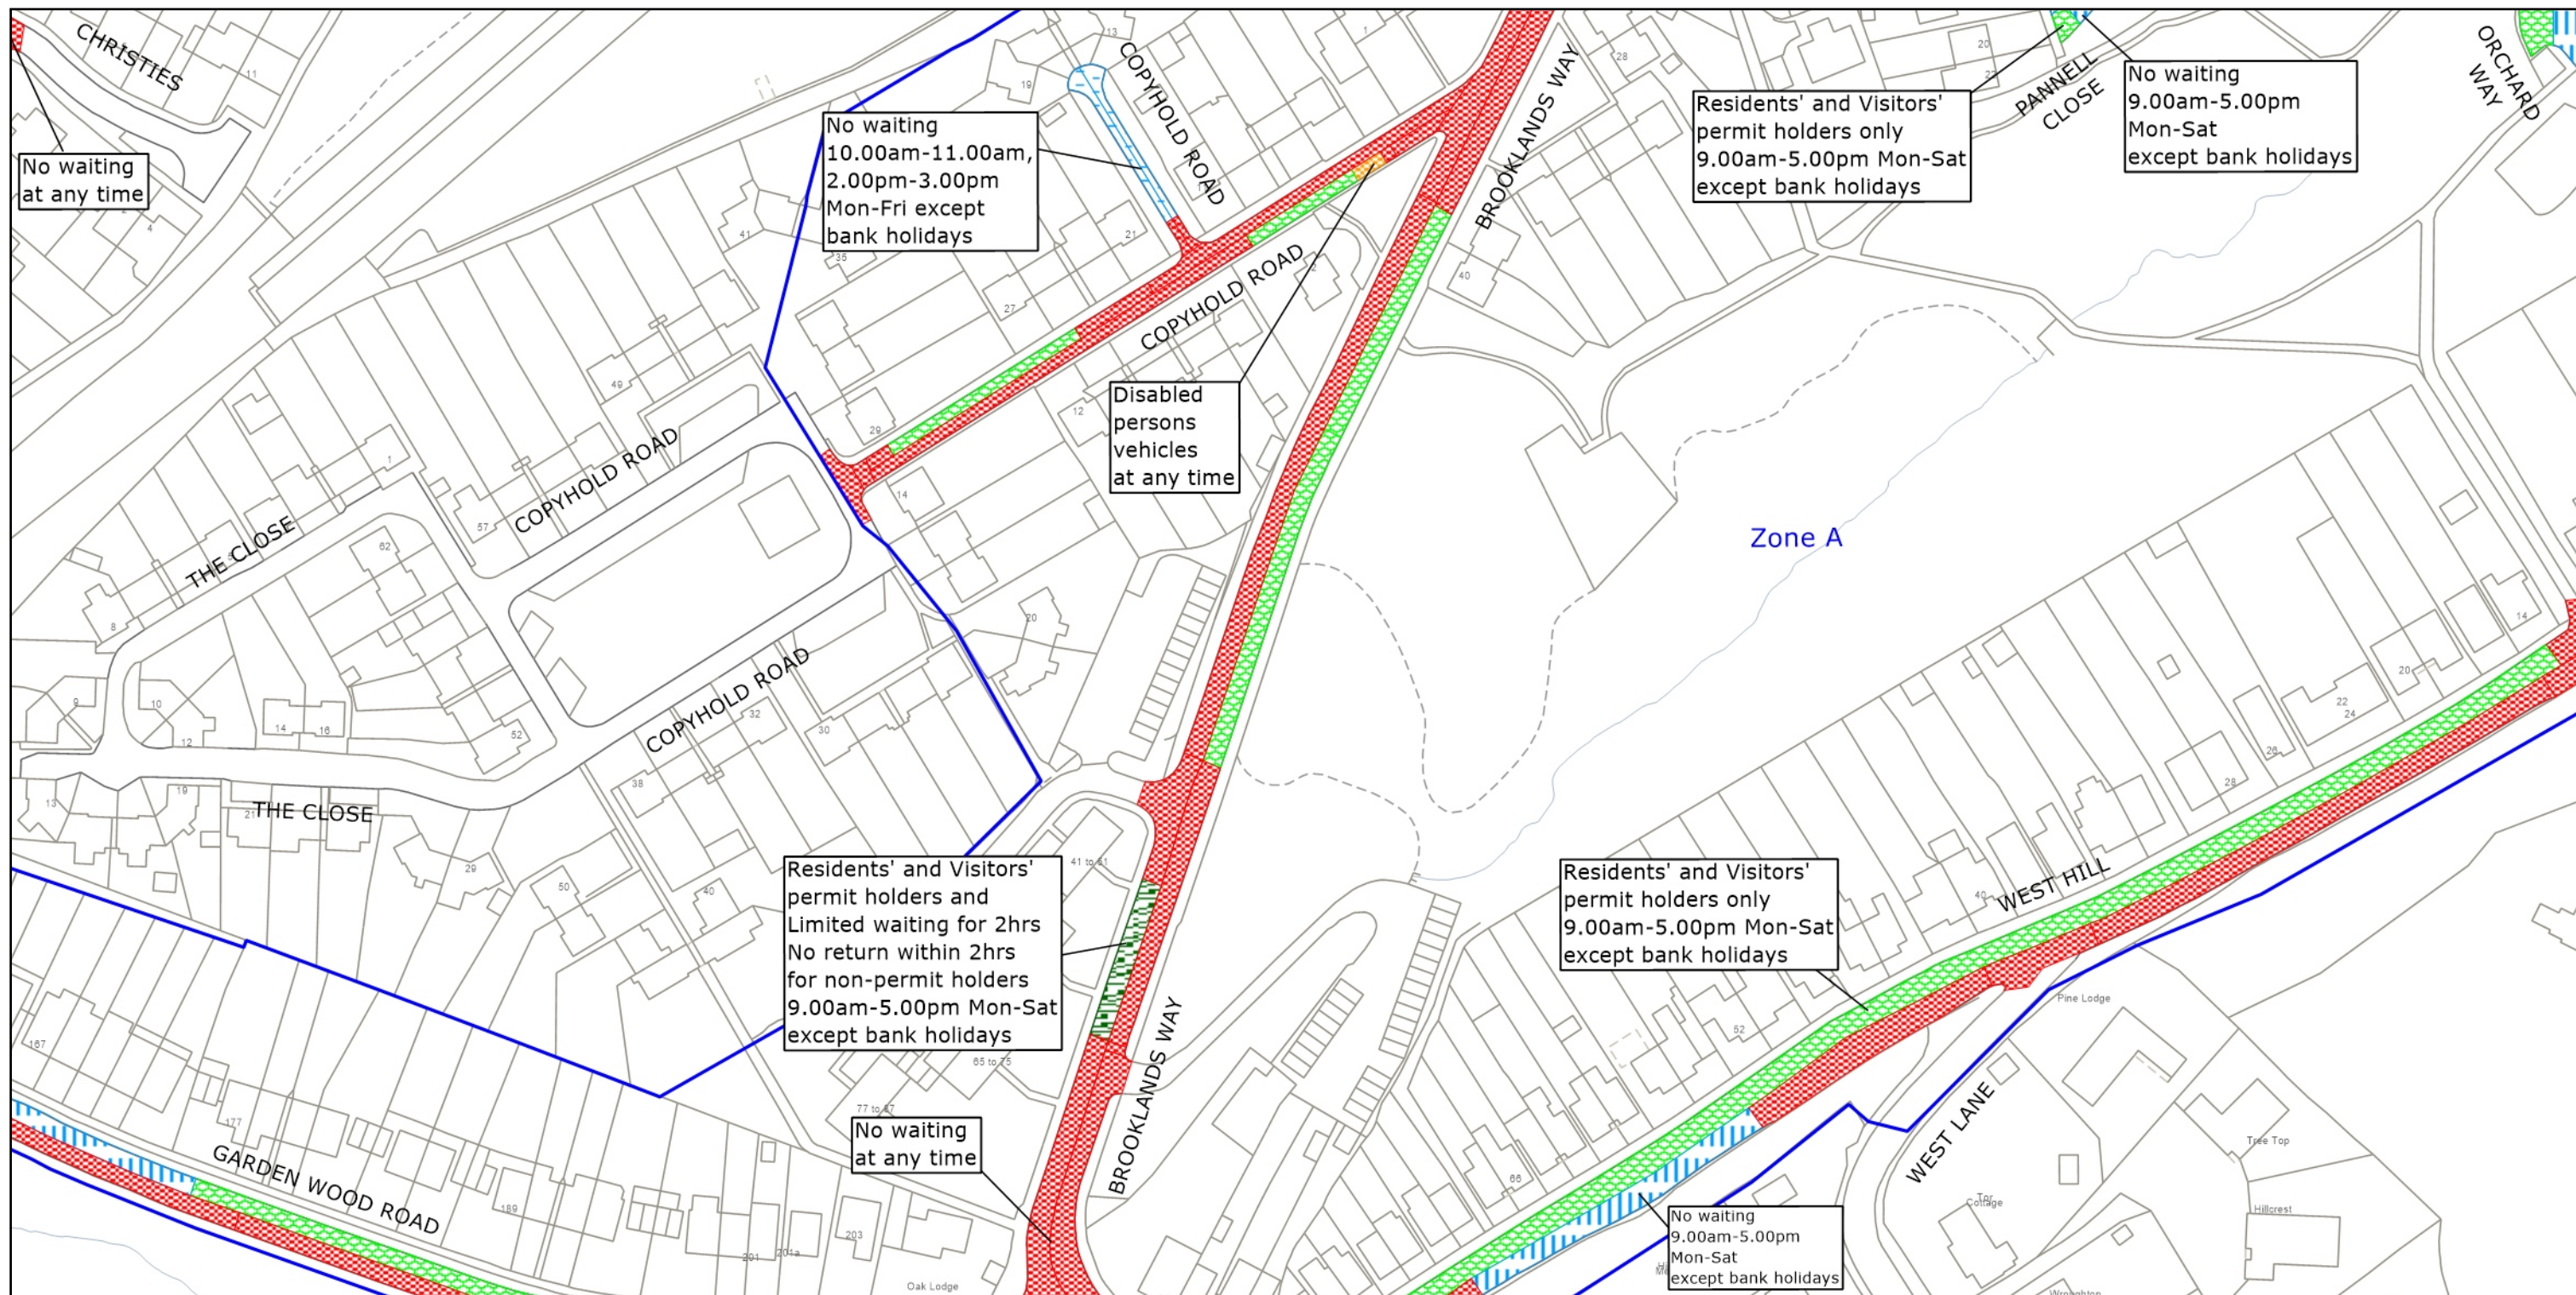
Authorised Signatory:

A handwritten signature in black ink, appearing to be 'MM' followed by a horizontal line and a flourish.

NAME: Martin Moore

DATE MADE: Twenty Fourth day of October 2024

MDS8004-MM



West Sussex County Council
Highways & Transport
The Grange
Tower Street
Chichester
West Sussex
PO19 1RH

MID SUSSEX DISTRICT: EAST GRINSTEAD

WAITING RESTRICTIONS

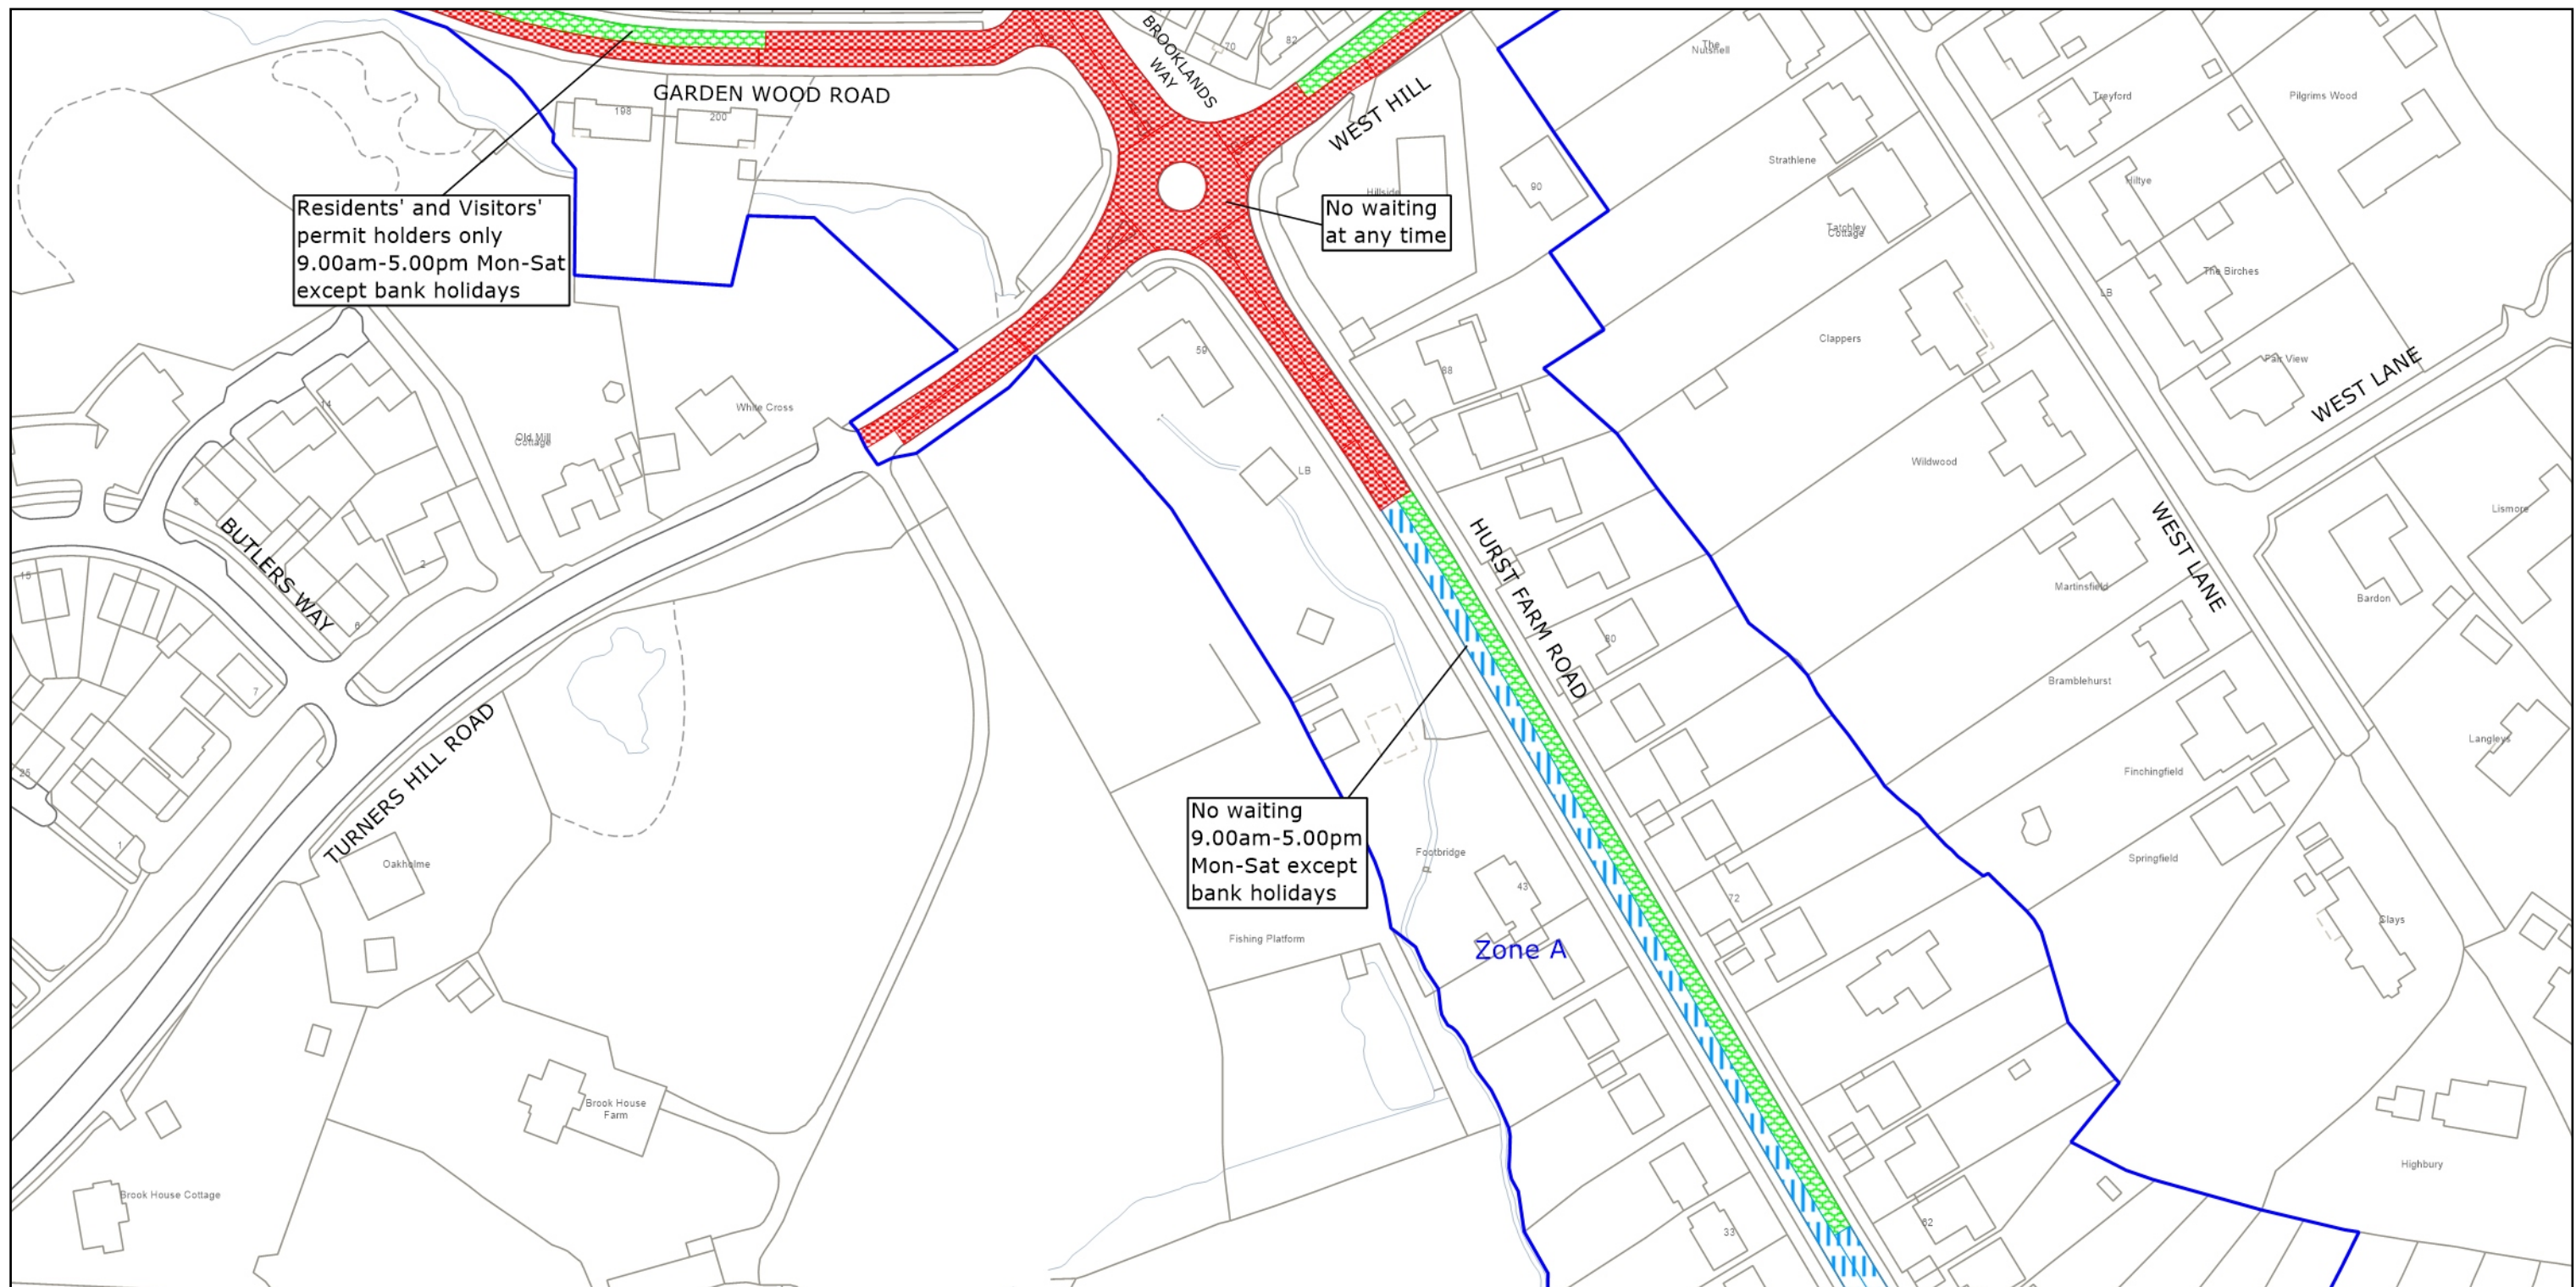
TILE REF NO:
TQ3837NEN

SHEET ISSUE NO 6
SHEET ACTIVE FROM - 28.10.2024



SCALE:
1:1250
at A3 size

© Crown copyright and database rights 2025 OS AC0000849983. You are permitted to use this data solely to enable you to respond to, or interact with, the organisation that provided you with the data. You are not permitted to copy, sub-license, distribute or sell any of this data to third parties in any form.



West Sussex County Council
Highways & Transport
The Grange
Tower Street
Chichester
West Sussex
PO19 1RH

MID SUSSEX DISTRICT: EAST GRINSTEAD
WAITING RESTRICTIONS

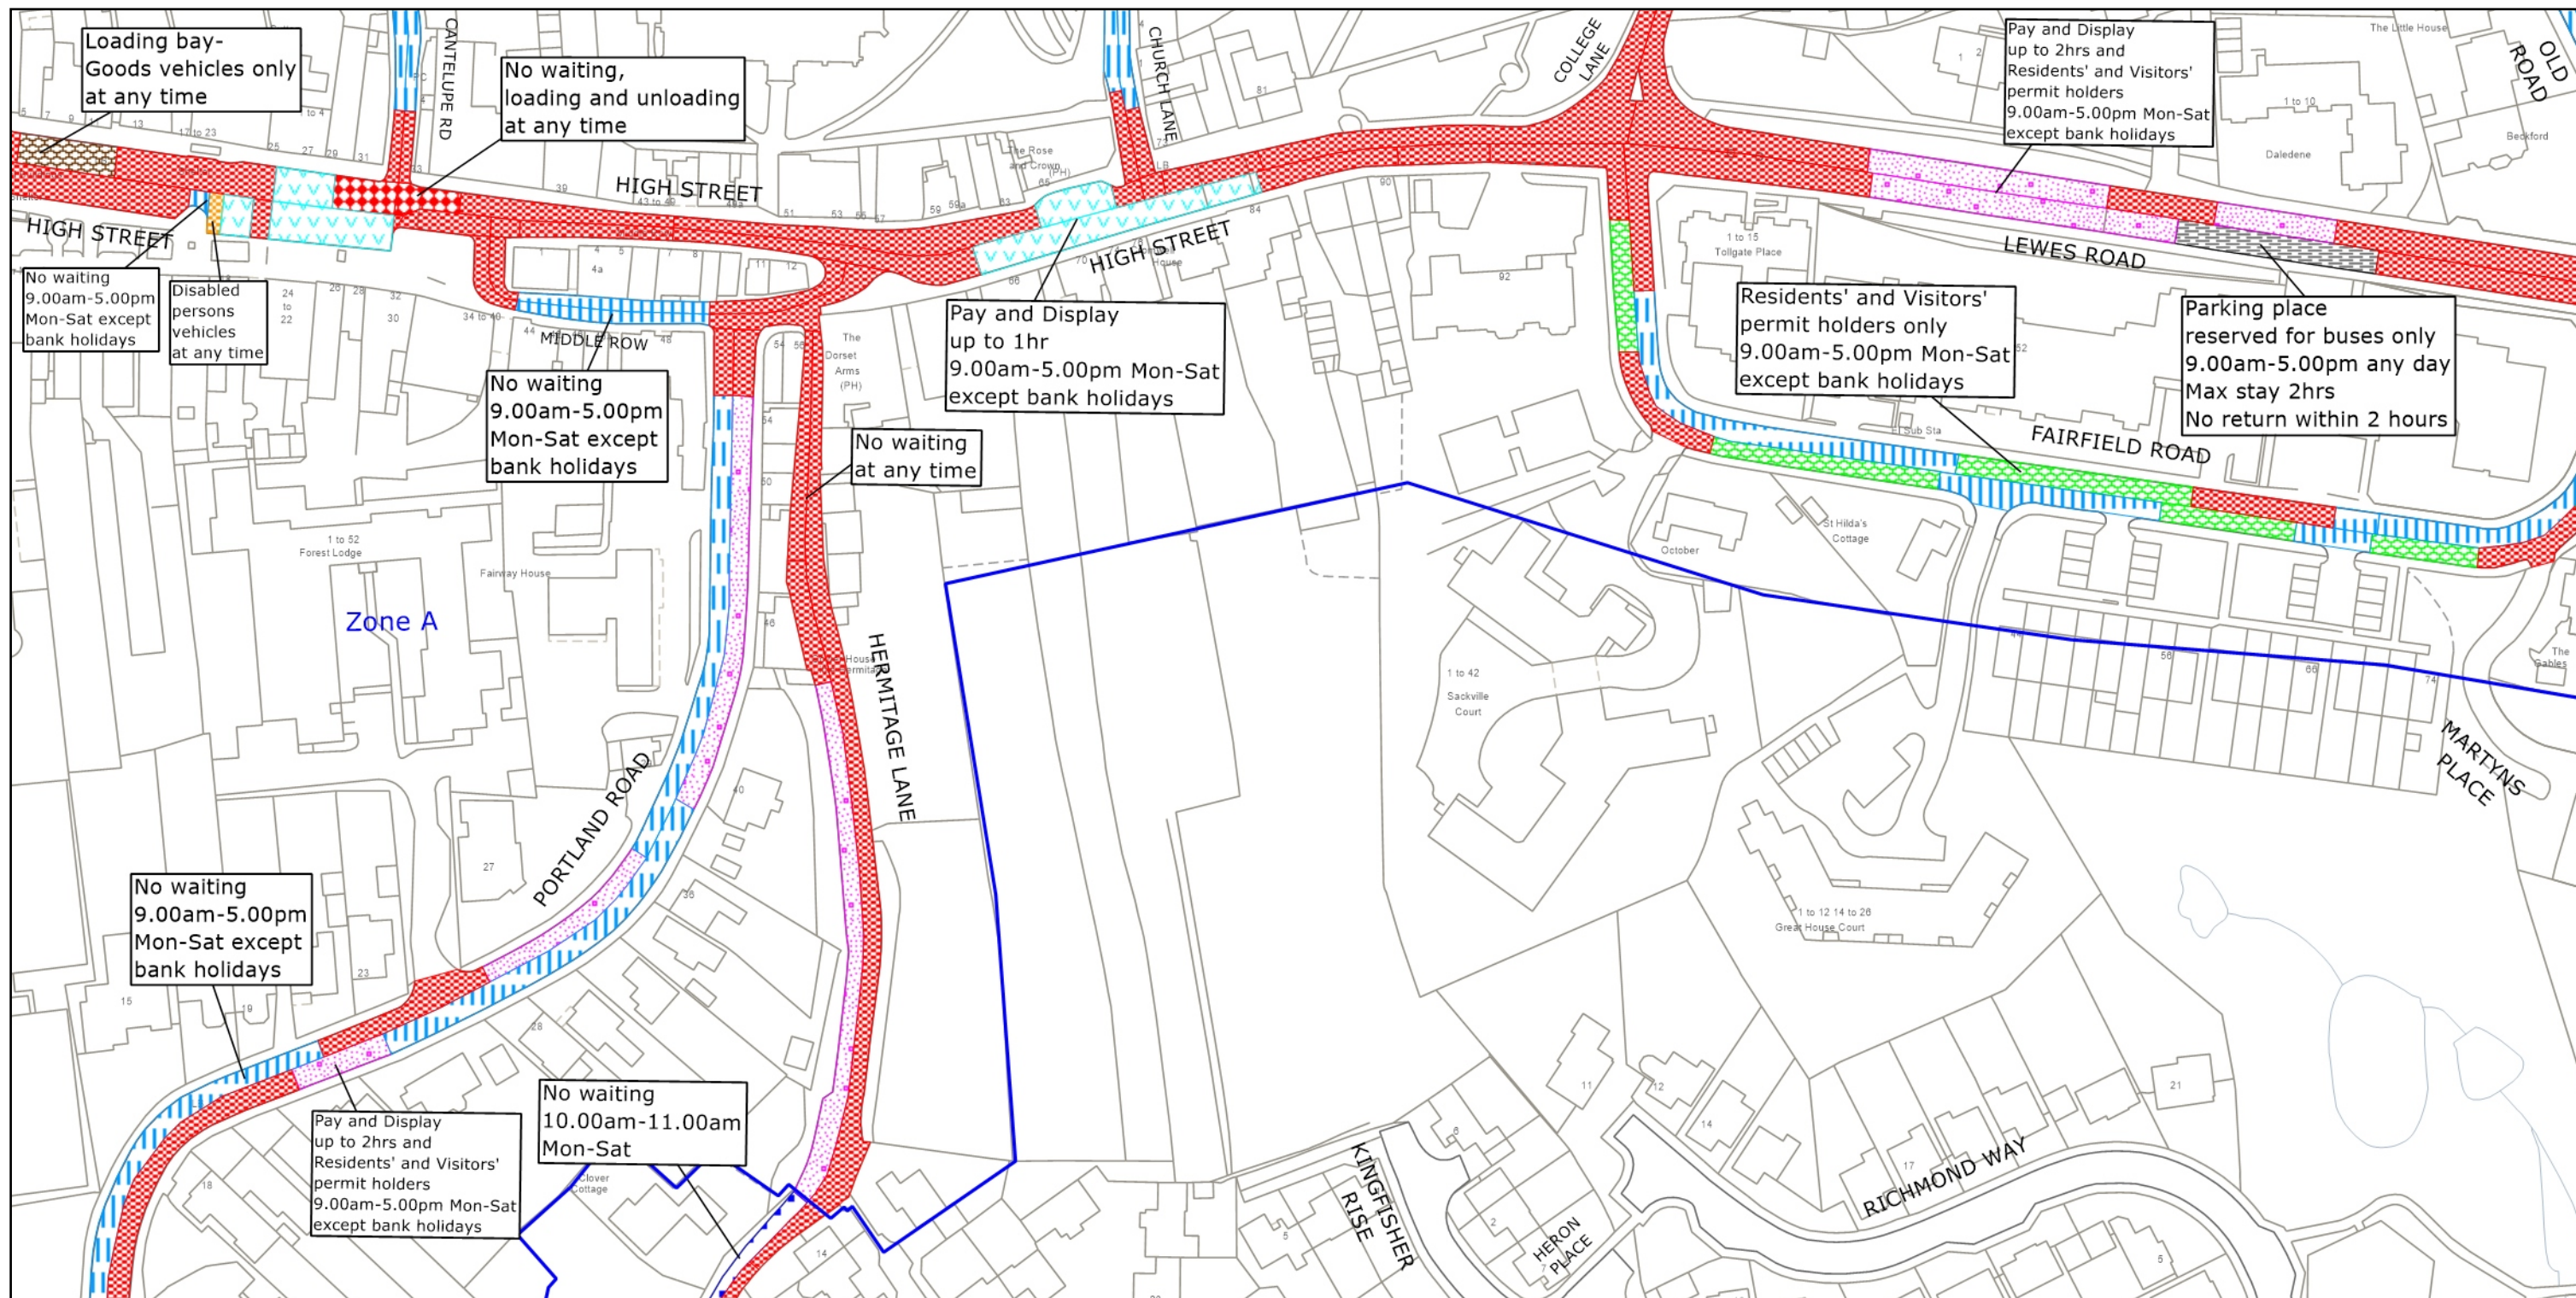
TILE REF NO:
TQ3837NES

SHEET ISSUE NO 5
SHEET ACTIVE FROM - 28.10.2024



SCALE:
1:1250
at A3 size

© Crown copyright and database rights 2025 OS AC0000849983. You are permitted to use this data solely to enable you to respond to, or interact with, the organisation that provided you with the data. You are not permitted to copy, sub-license, distribute or sell any of this data to third parties in any form.



West Sussex County Council
Highways & Transport
The Grange
Tower Street
Chichester
West Sussex
PO19 1RH

MID SUSSEX DISTRICT: EAST GRINSTEAD

WAITING RESTRICTIONS

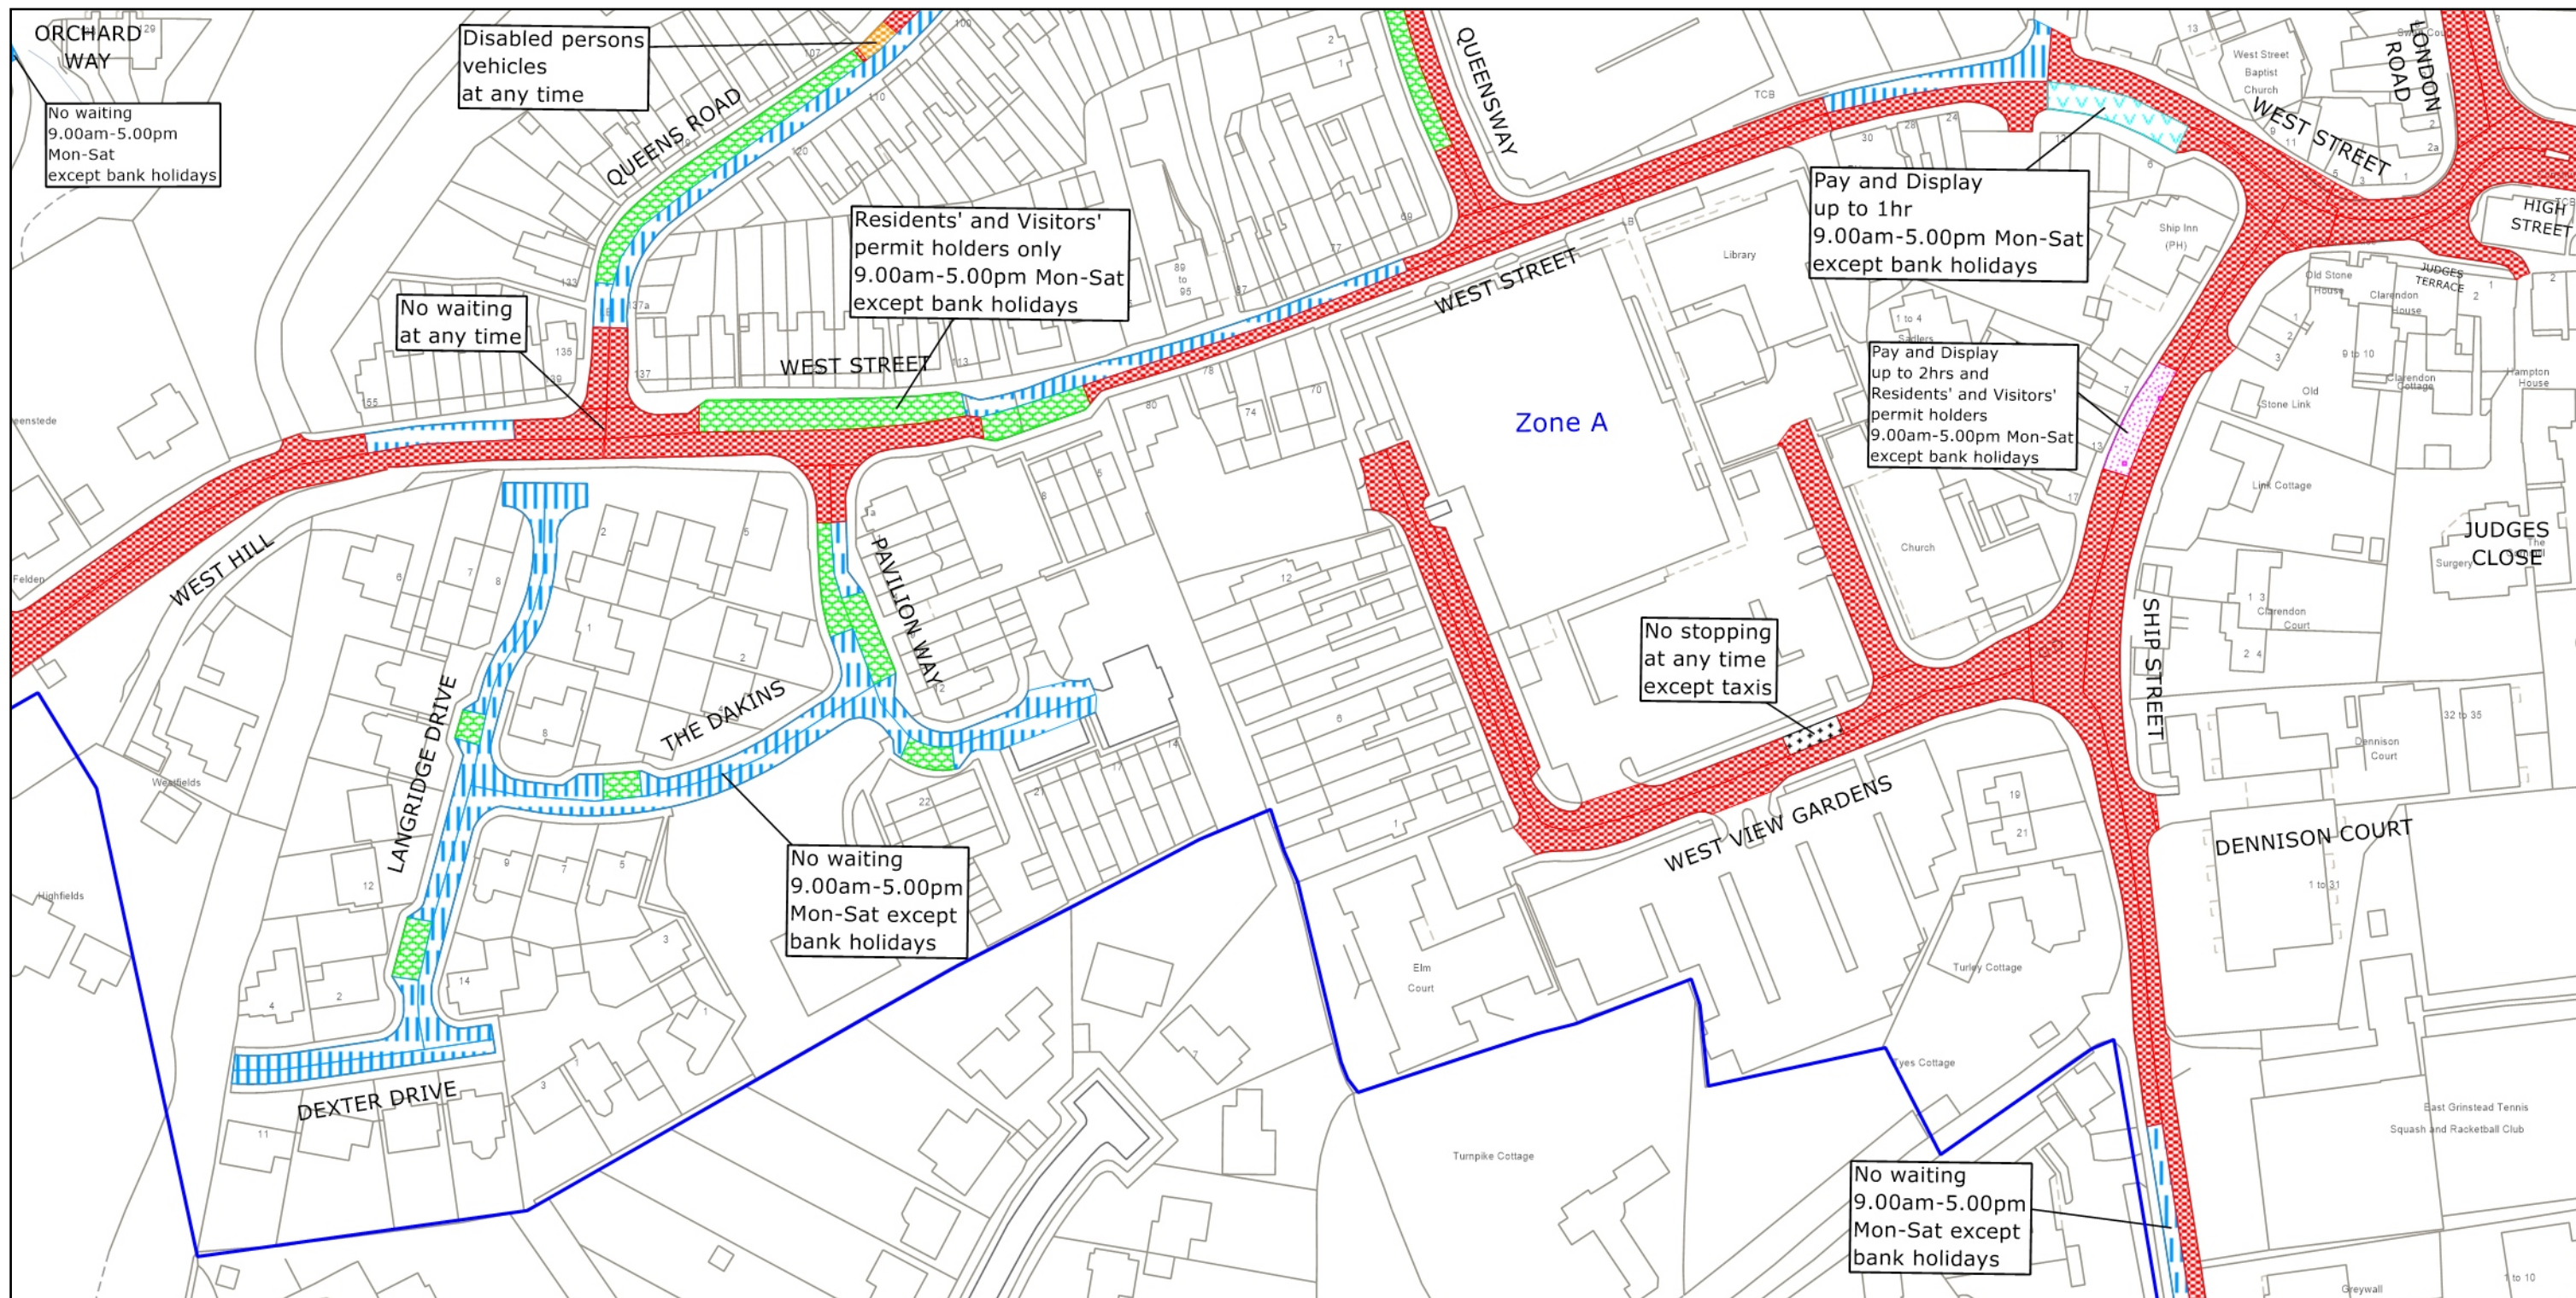
© Crown copyright and database rights 2025 OS AC0000849983. You are permitted to use this data solely to enable you to respond to, or interact with, the organisation that provided you with the data. You are not permitted to copy, sub-license, distribute or sell any of this data to third parties in any form.

TILE REF NO:
TQ3937NEN

SHEET ISSUE NO 7
SHEET ACTIVE FROM - 28.10.2024



SCALE:
1:1250
at A3 size



West Sussex County Council
Highways & Transport
The Grange
Tower Street
Chichester
West Sussex
PO19 1RH

MID SUSSEX DISTRICT: EAST GRINSTEAD

WAITING RESTRICTIONS

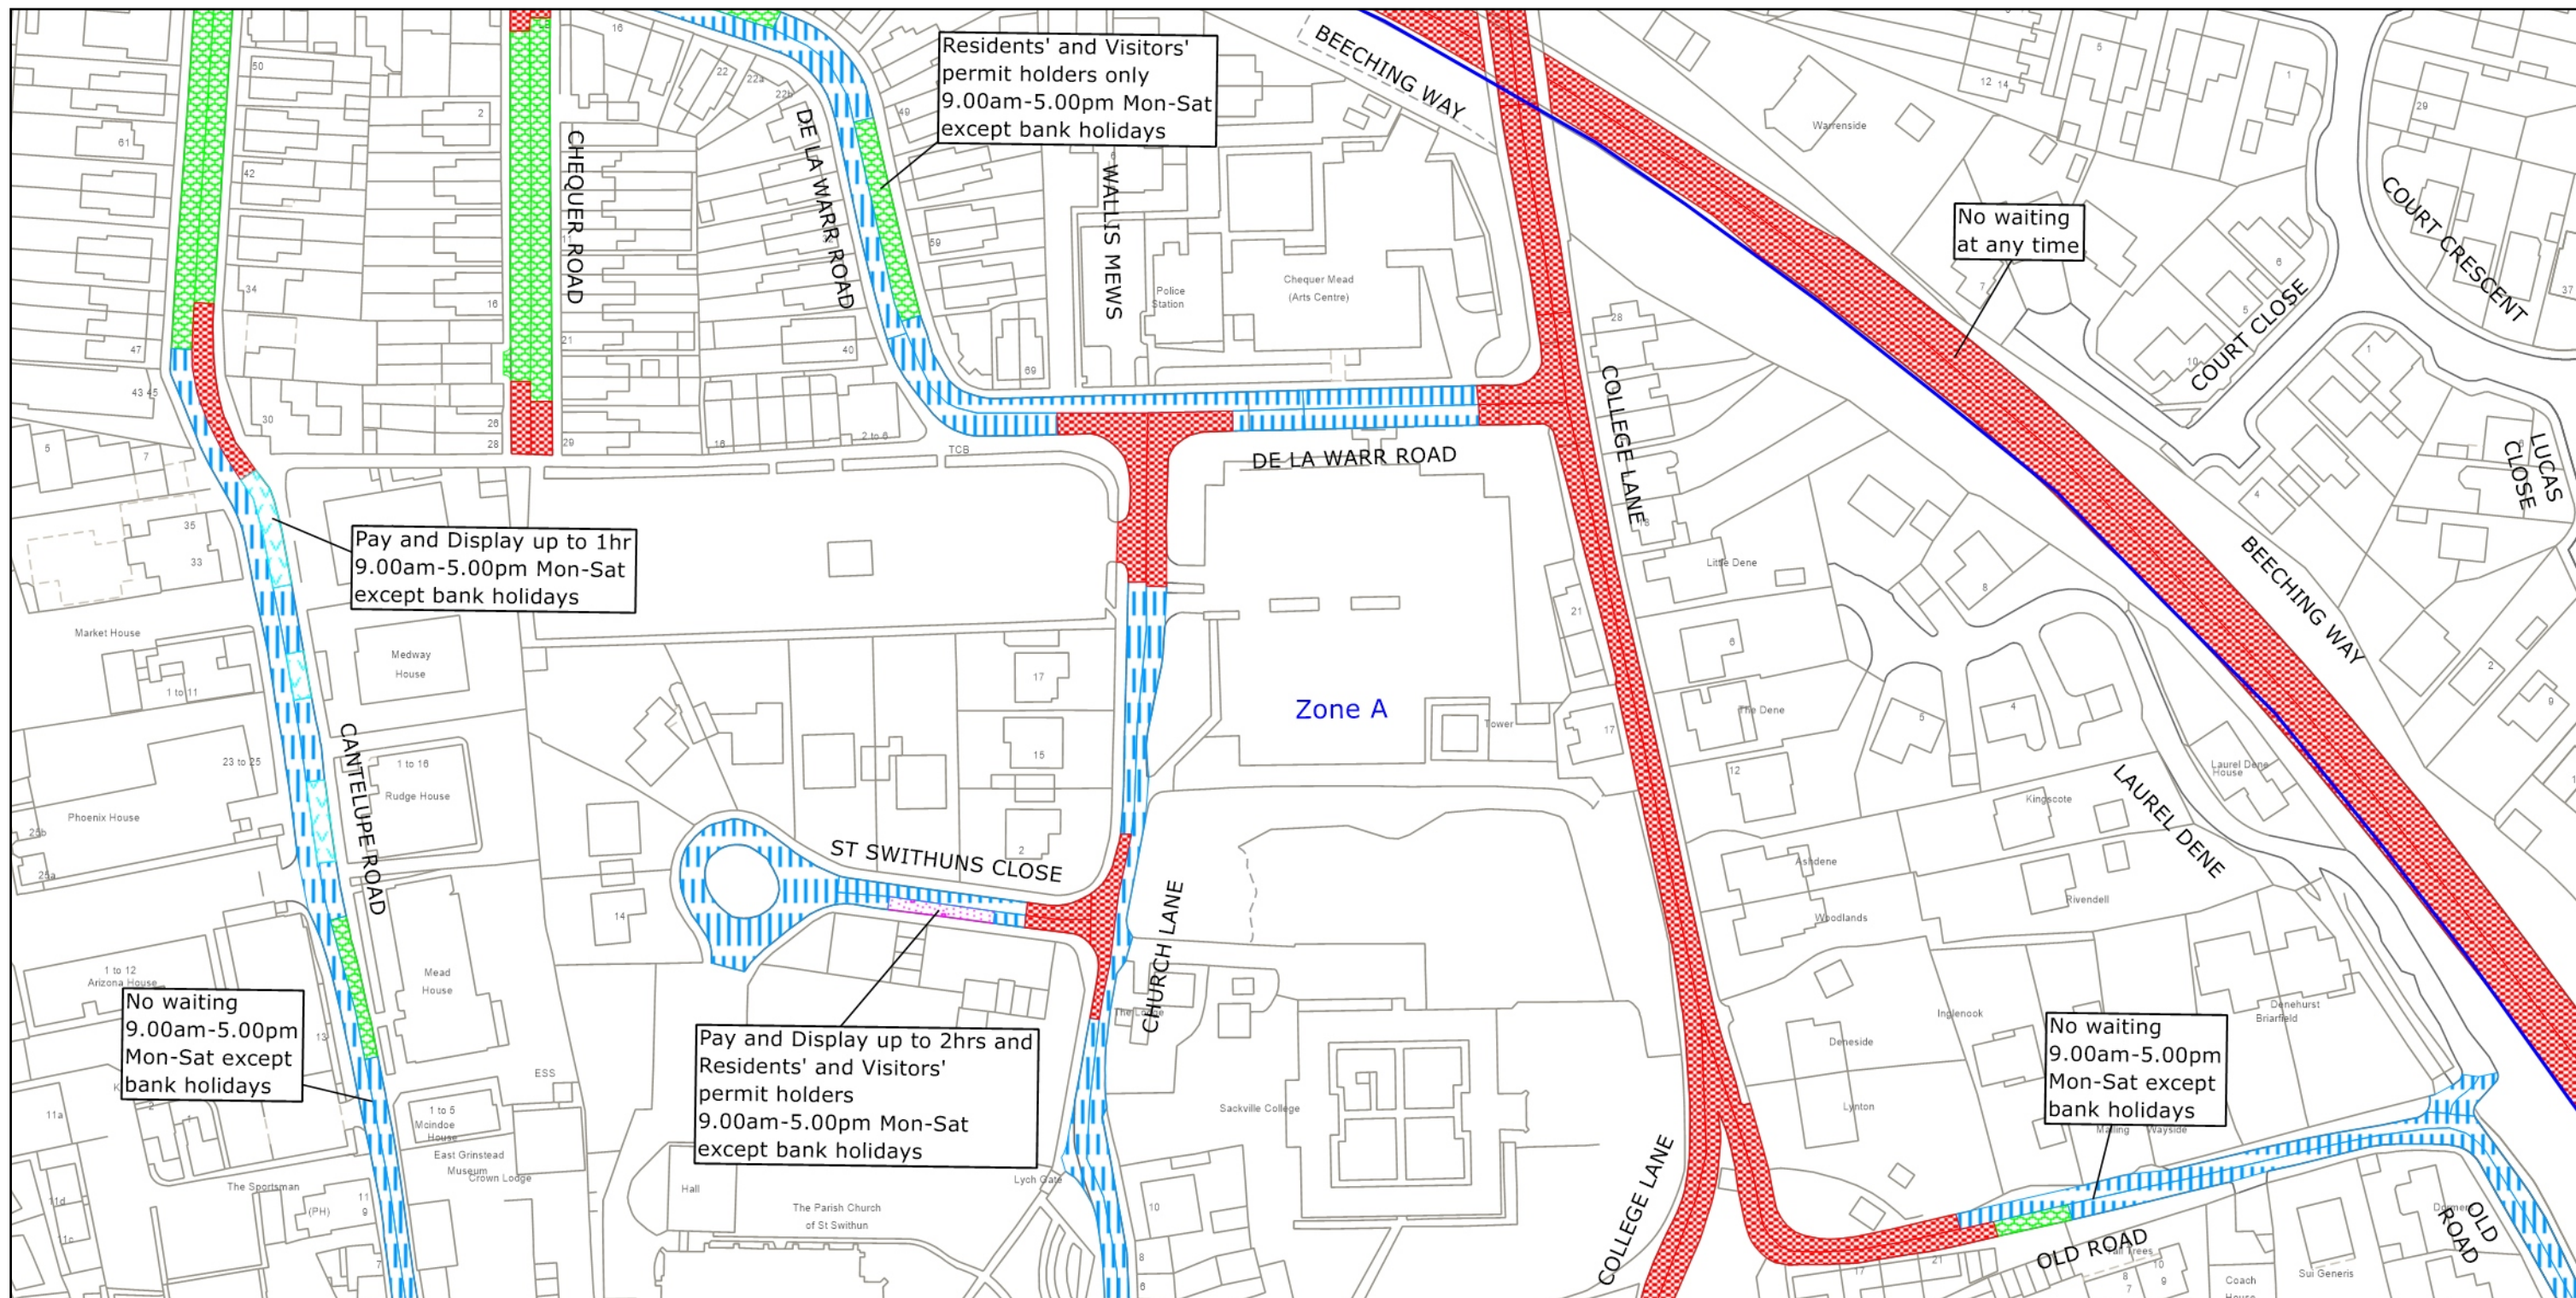
© Crown copyright and database rights 2025 OS AC0000849983. You are permitted to use this data solely to enable you to respond to, or interact with, the organisation that provided you with the data.
You are not permitted to copy, sub-license, distribute or sell any of this data to third parties in any form.

TILE REF NO:
TQ3937NWN

SHEET ISSUE NO 5
SHEET ACTIVE FROM - 28.10.2024

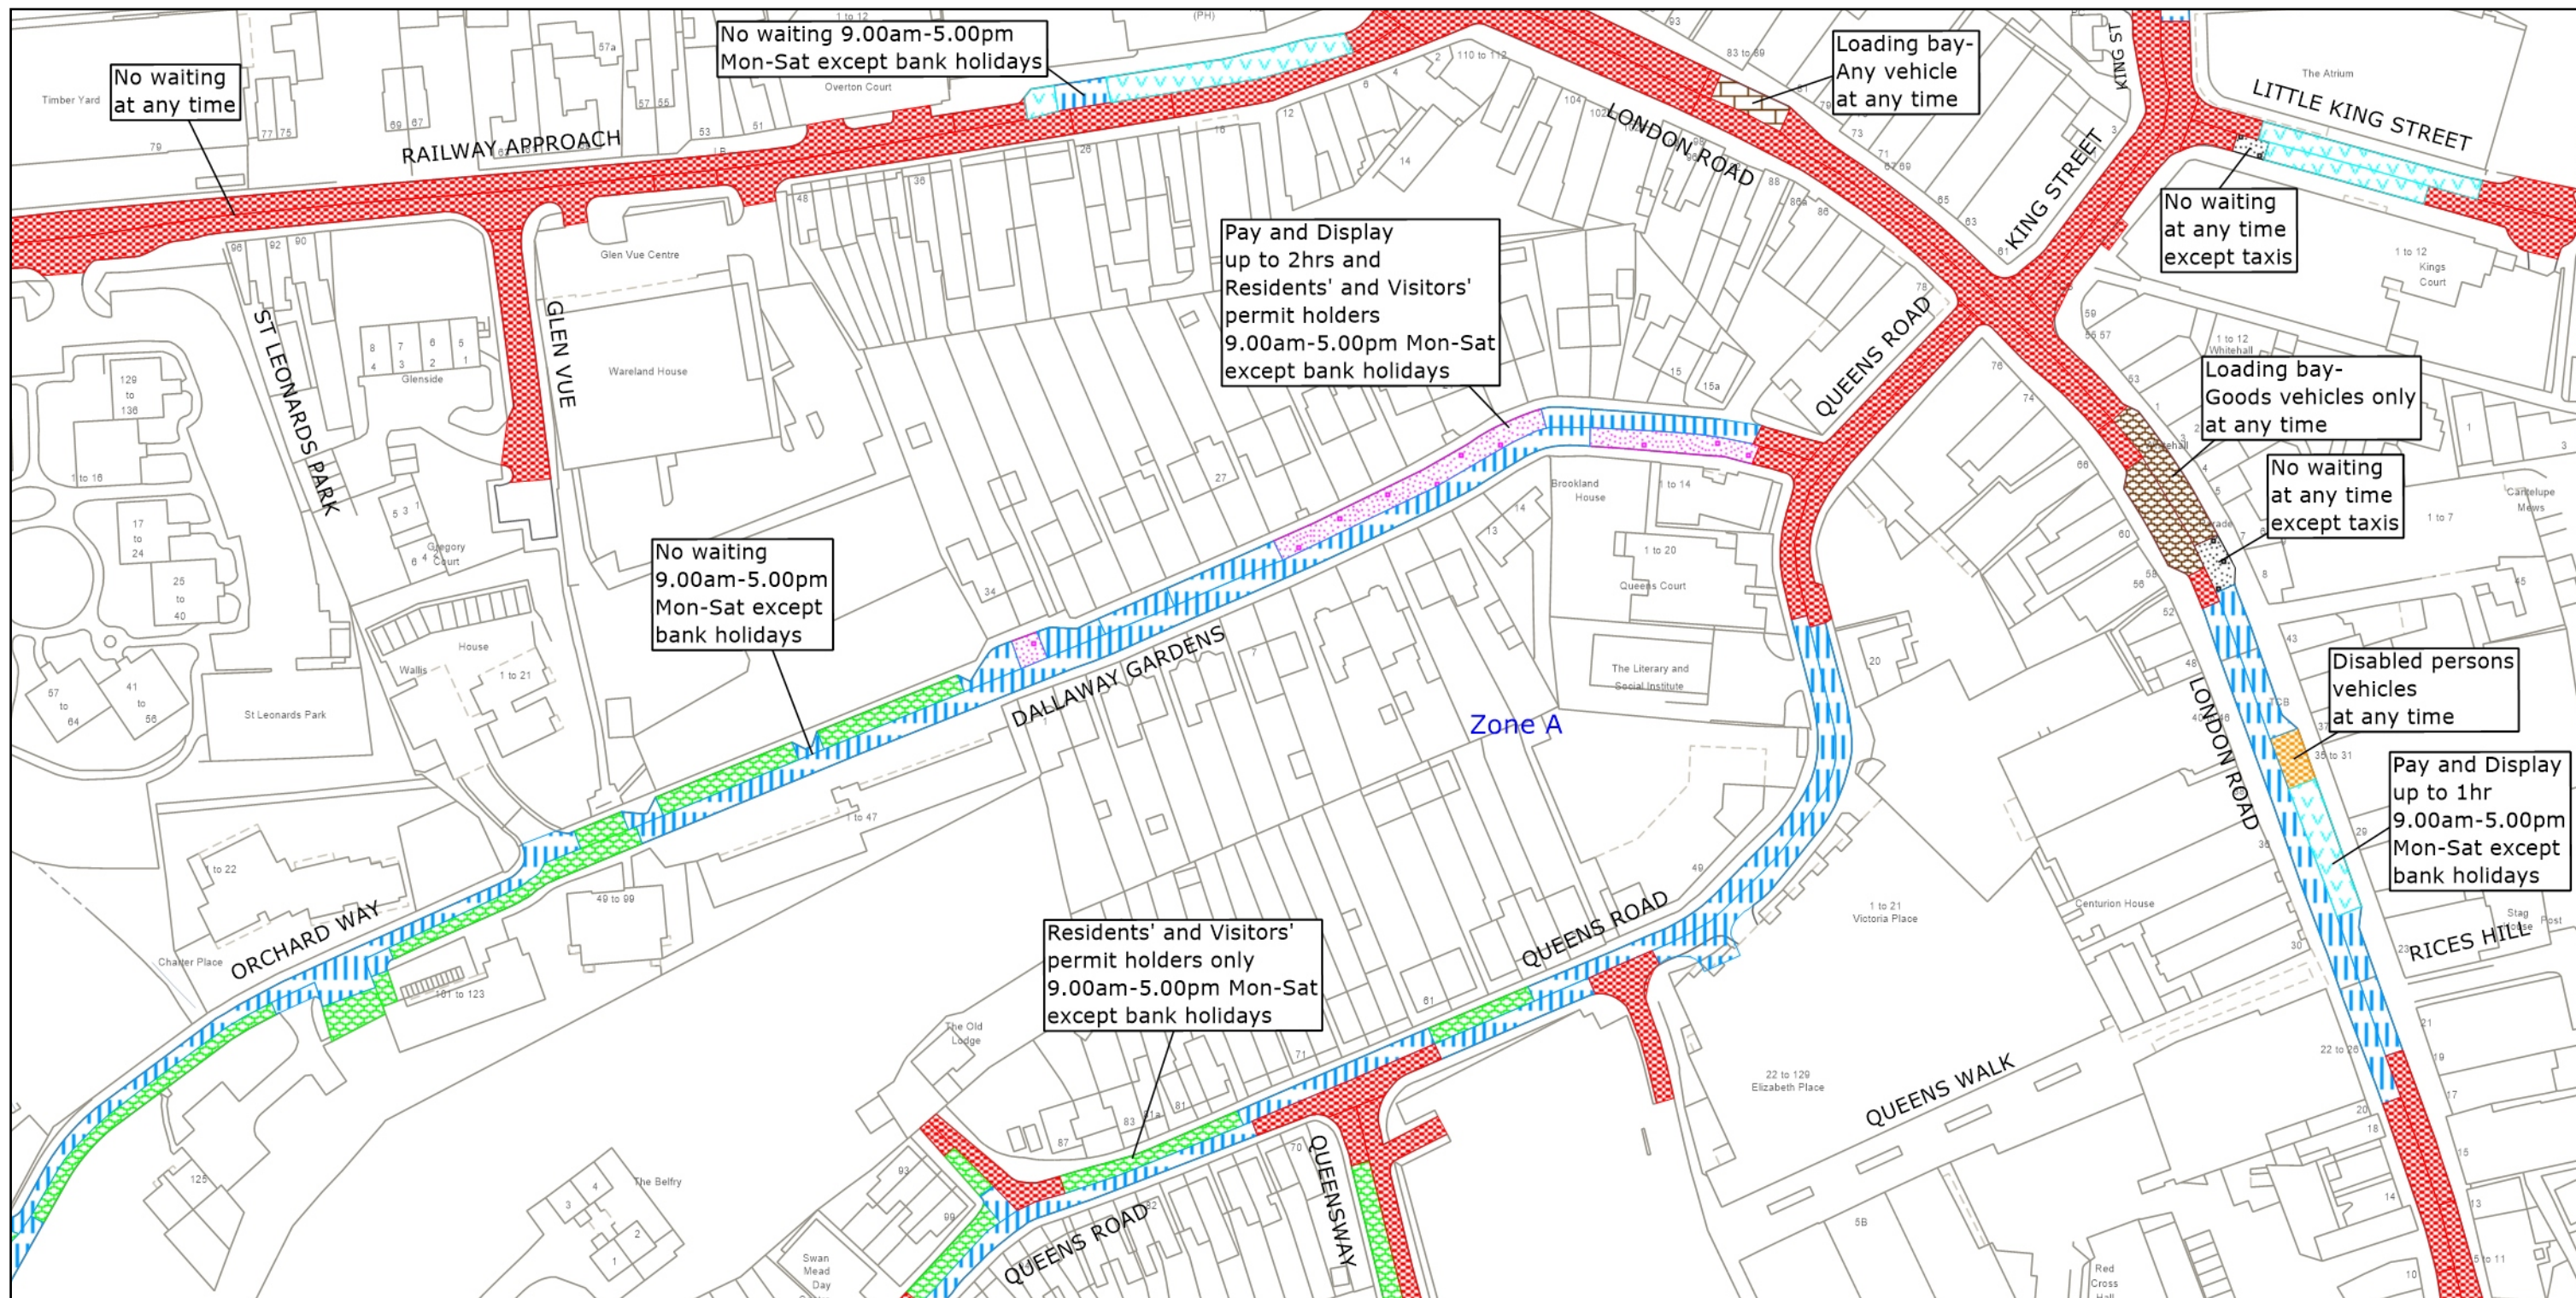


SCALE:
1:1250
at A3 size



	West Sussex County Council Highways & Transport The Grange Tower Street Chichester West Sussex PO19 1RH	MID SUSSEX DISTRICT: EAST GRINSTEAD WAITING RESTRICTIONS	TILE REF NO: TQ3938SES SHEET ISSUE NO 7 SHEET ACTIVE FROM - 28.10.2024	N  SCALE: 1:1250 at A3 size
--	--	--	---	--

© Crown copyright and database rights 2025 OS AC0000849983. You are permitted to use this data solely to enable you to respond to, or interact with, the organisation that provided you with the data. You are not permitted to copy, sub-license, distribute or sell any of this data to third parties in any form.



West Sussex County Council
Highways & Transport
The Grange
Tower Street
Chichester
West Sussex
PO19 1RH

MID SUSSEX DISTRICT: EAST GRINSTEAD

WAITING RESTRICTIONS

© Crown copyright and database rights 2025 OS AC0000849983. You are permitted to use this data solely to enable you to respond to, or interact with, the organisation that provided you with the data. You are not permitted to copy, sub-license, distribute or sell any of this data to third parties in any form.

TILE REF NO:
TQ3938SWS

SHEET ISSUE NO 8

SHEET ACTIVE FROM - 28.10.2024



SCALE:
1:1250
at A3 size