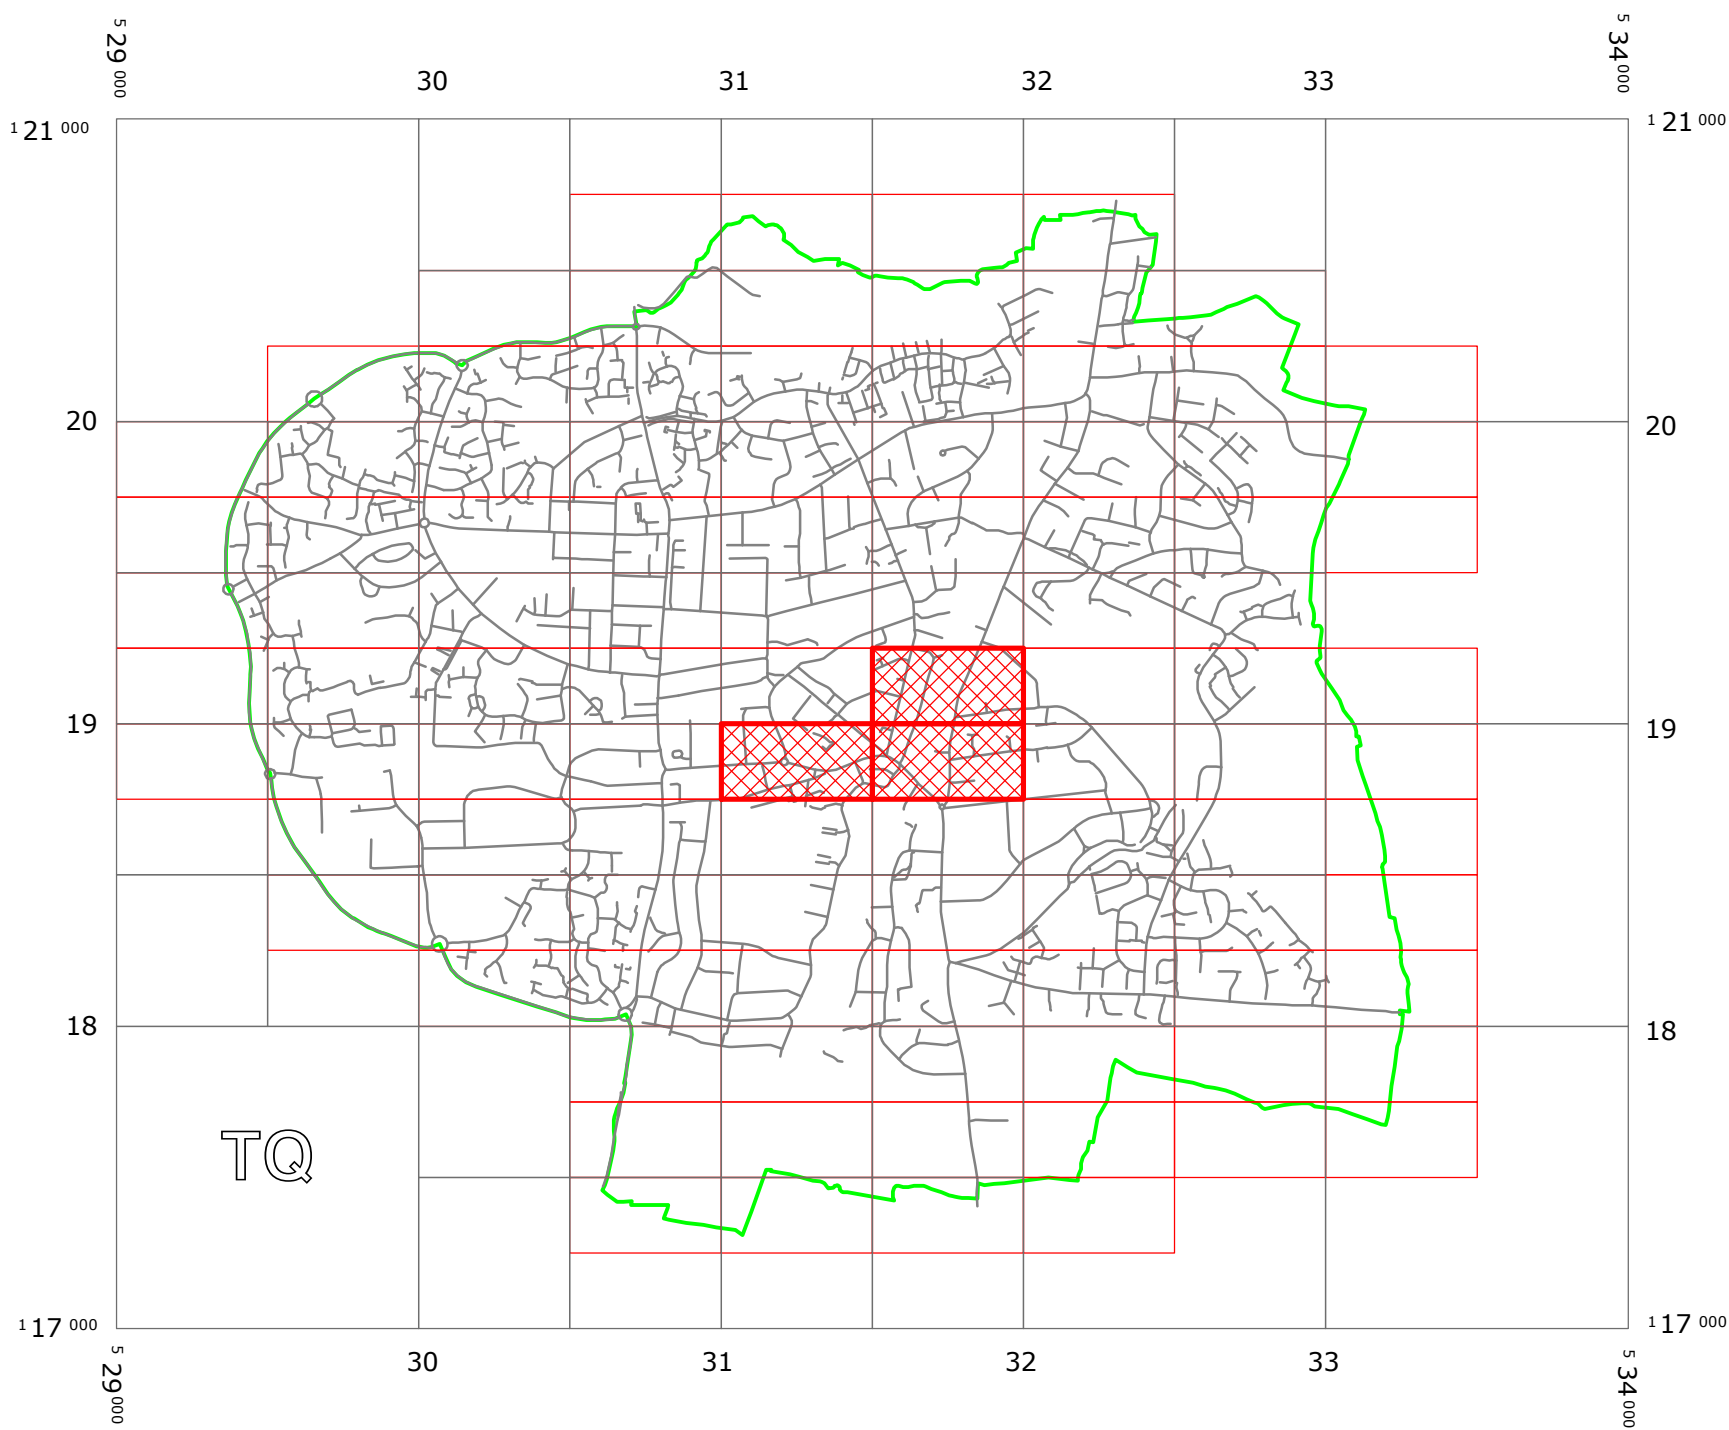


WEST SUSSEX COUNTY COUNCIL
((MID SUSSEX DISTRICT) (PARKING PLACES AND TRAFFIC REGULATION)
(CONSOLIDATION No.2) ORDER 2006)
(BURGESS HILL: CHURCH ROAD, GROVE ROAD & VARIOUS ROADS AMENDMENT)
ORDER 2015

BURGESS HILL: LOCATION OF WAITING RESTRICTIONS



KEY:

OS TILE GRID

PARKING TILE GRID

LOCATION OF WAITING RESTRICTIONS

PARISH BOUNDARY

ROAD NETWORK



West Sussex County Council
Communities & Infrastructure
The Grange
Tower Street
Chichester
West Sussex
PO19 1RH

WEST SUSSEX COUNTY COUNCIL ((MID SUSSEX DISTRICT)
(PARKING PLACES AND TRAFFIC REGULATION)
(CONSOLIDATION No.2) ORDER 2006)
(BURGESS HILL: CHURCH ROAD, GROVE ROAD & VARIOUS ROADS
AMENDMENT) ORDER 2015
LOCATION OF WAITING RESTRICTIONS



Reproduced from or based upon 2013 Ordnance Survey material with permission of the Controller of HMSO
(c) Crown Copyright reserved. Unauthorised reproduction infringes Crown copyright and may lead to
prosecution or civil proceedings West Sussex County Council Licence No. 100023447

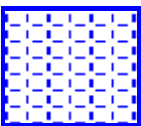
SCALE: 1:25,000
DATE: 21/09/2015

Key for Waiting Restrictions

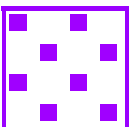
All areas over which the provision of the orders apply are defined by the shaded areas as shown on the following plans plus a contiguous area not indicated on the plans of verge and/or footway between the carriageway edge and the highway boundary. The plans in this schedule are based upon grid references of the Ordnance Survey National Grid defined by the OSGB 36 triangulation.

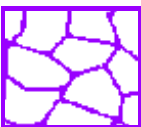
Prohibition of waiting at any time

100		z_circle	No waiting, loading and unloading at any time
101		check	No waiting at any time

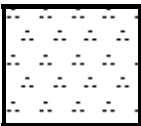
107		pat020	No waiting 8.00am-6.00pm Mon–Sat
-----	---	--------	----------------------------------

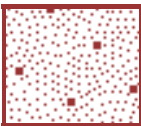
Free Limited Waiting

716		shd62	Waiting limited to 1hr No return within 1hr 8.00am-6.00pm Mon–Sat
-----	--	-------	--

730		usgs505	Waiting limited to 30mins No return within 1hr 8.00am-6.00pm Mon–Sat
-----	--	---------	---

Specified Vehicles

871		historic	No waiting 8.00am-6.00pm Mon-Sat except taxis
-----	---	----------	---

878		pat055	Loading bay-Any vehicle 7.00am-10.00am any day Loading limited to 1hr and Disabled persons vehicles 10.00am-6.00pm any day
-----	---	--------	--

WEST SUSSEX COUNTY COUNCIL
((MID SUSSEX DISTRICT) (PARKING PLACES & TRAFFIC REGULATION)
(CONSOLIDATION NO.2) ORDER 2006)

(BURGESS HILL: CHURCH ROAD, GROVE ROAD & VARIOUS ROADS
AMENDMENT) ORDER 2015

West Sussex County Council in exercise of their powers under Sections 1 (1) 2 (1) and (2), 4 (2), 45, 46, 49 and 53 and Part IV of Schedule 9 of the Road Traffic Regulation Act 1984 ("the Act") as amended and of all other enabling powers and after consultation with the Chief Officer of Police in accordance with Part III of Schedule 9 to the Act hereby make the following Order:-

1. This Order shall come into operation on the Twenty first day of September 2015 and may be cited as "West Sussex County Council ((Mid Sussex District) (Parking Places & Traffic Regulation) (Consolidation No.2) Order 2006) (Burgess Hill: Church Road, Grove Road & Various Roads Amendment) Order 2015".
2. The "West Sussex County Council (Mid Sussex District) (Parking Places & Traffic Regulation) (Consolidation No.2) Order 2006" is hereby amended by the replacement of the plans specified in the First Schedule to this Order, with the plans specified in the Second Schedule, attached hereto.

FIRST SCHEDULE
Plans to be Replaced

TQ3118NEN (Issue Number 3)
TQ3118NWN (Issue Number 3)
TQ3119SES (Issue Number 3)

SECOND SCHEDULE
Replacement Plans

TQ3118NEN (Issue Number 4)
TQ3118NWN (Issue Number 4)
TQ3119SES (Issue Number 4)

THE Common Seal of THE
WEST SUSSEX COUNTY COUNCIL
was hereto affixed the

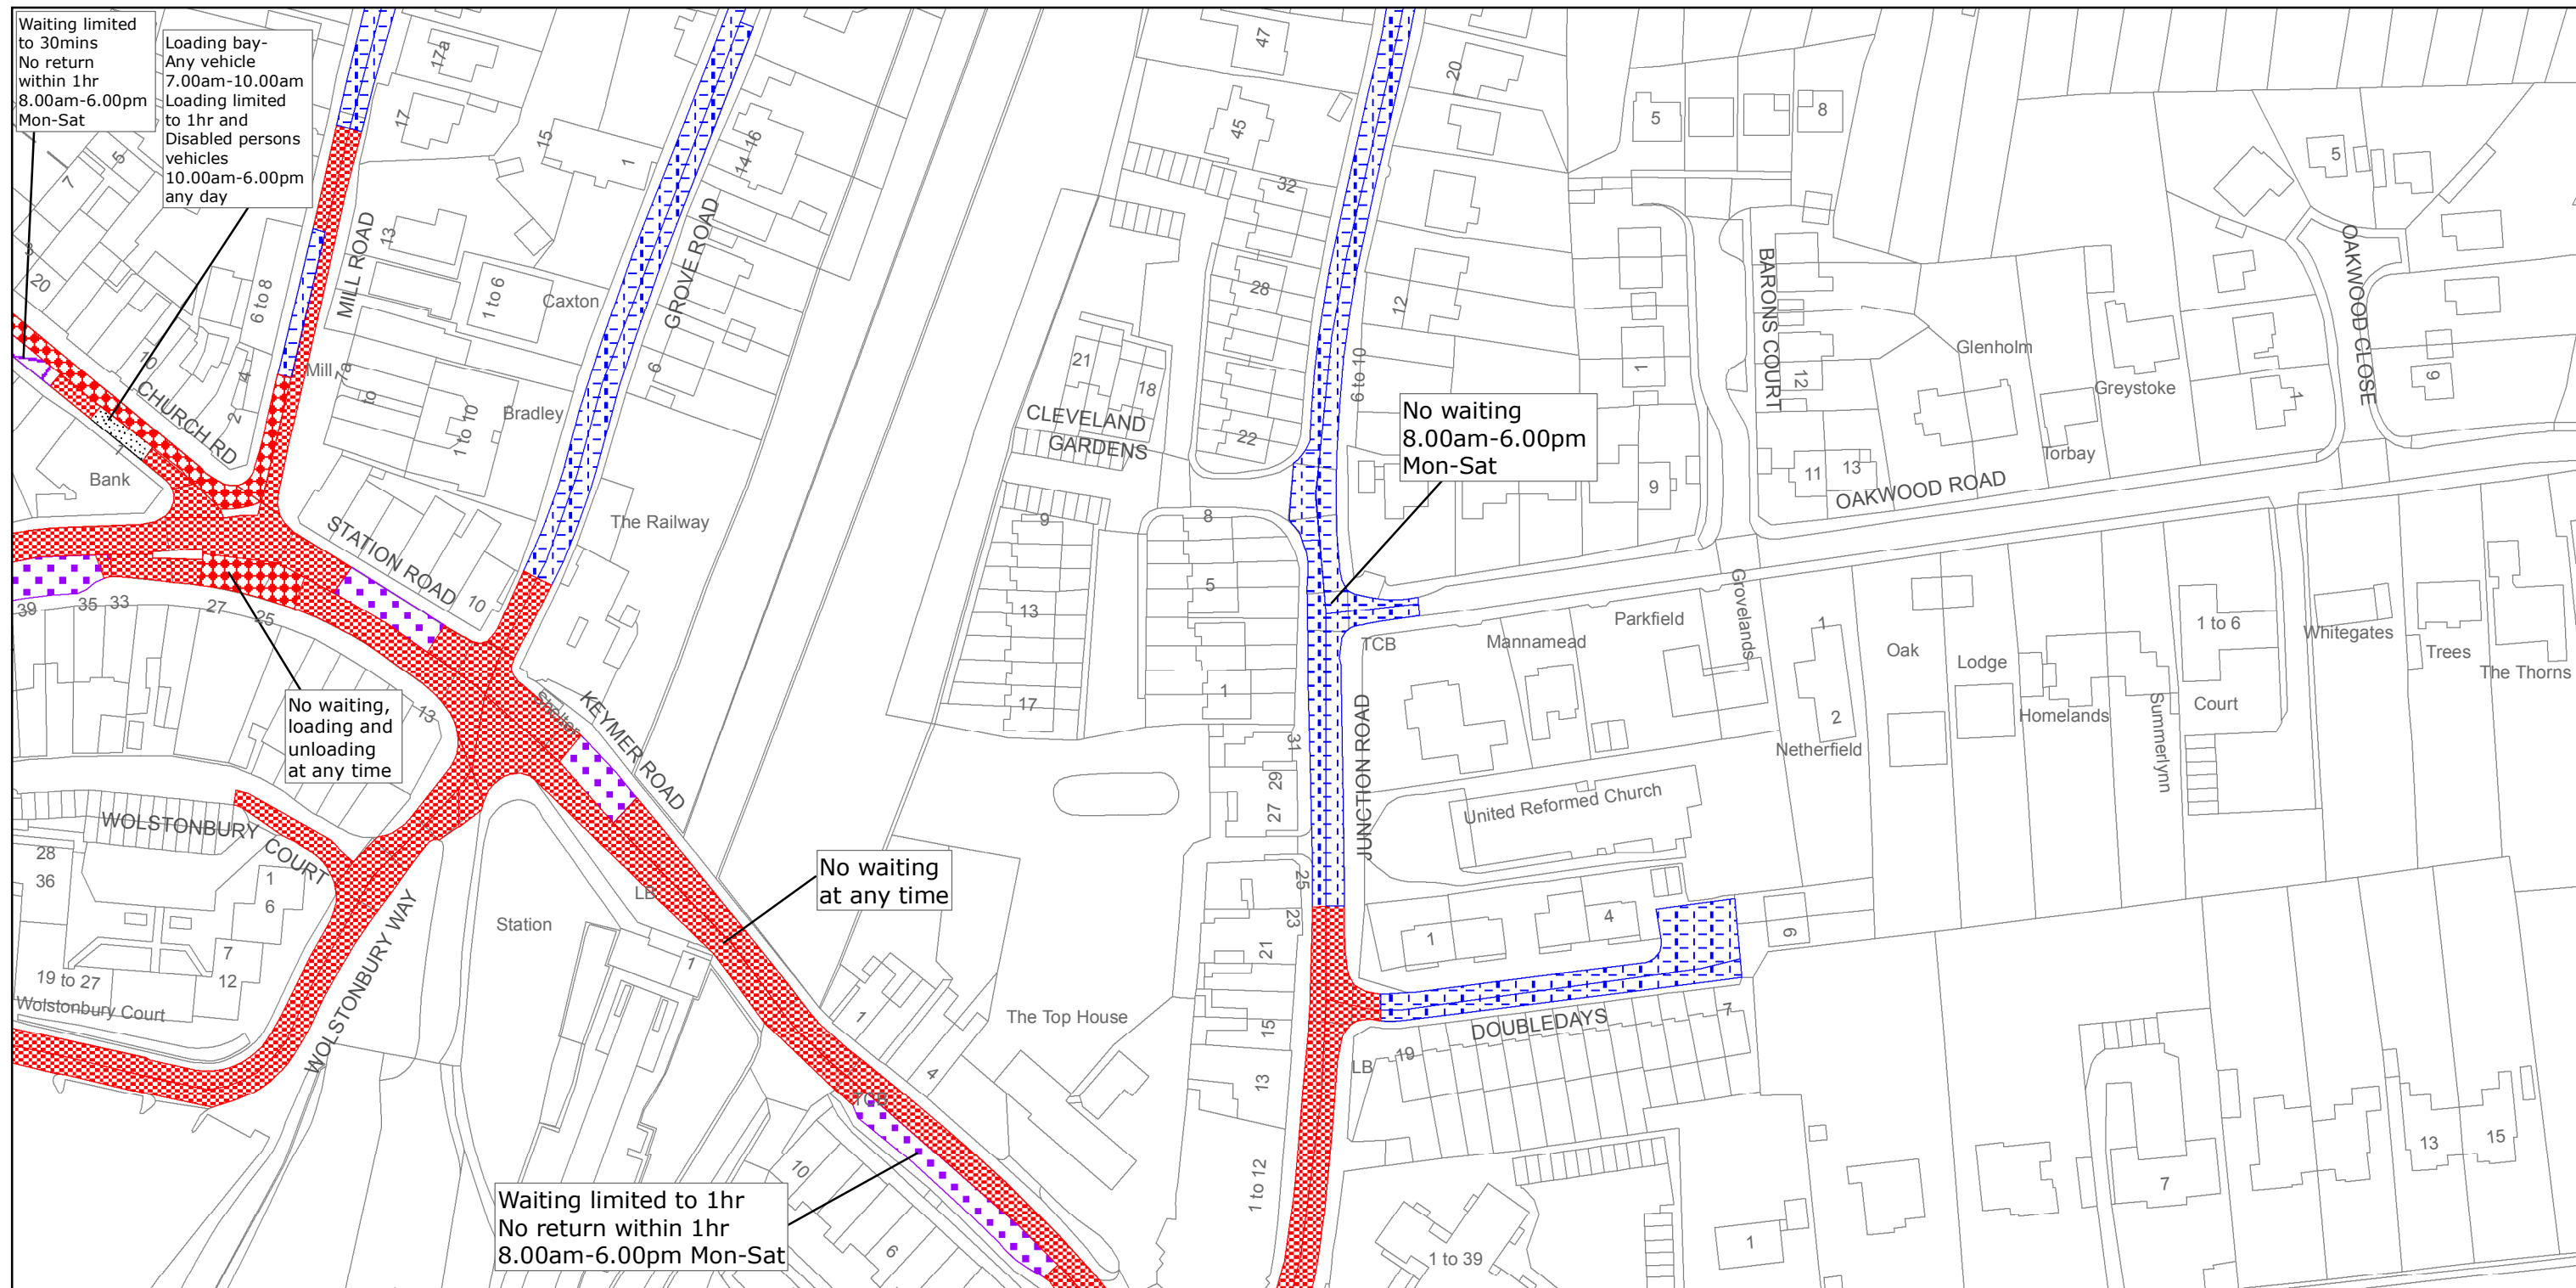
SEVENTEENTH
day of SEPTEMBER 2015

D. Rowlands

Authorised Signatory
SMS9002-MM



06/08 DELEGATED AUTHORITY



West Sussex County Council
Highways & Transport
The Grange
Tower Street
Chichester
West Sussex
PO19 1RH

MID SUSSEX DISTRICT: BURGESS HILL

WAITING RESTRICTIONS

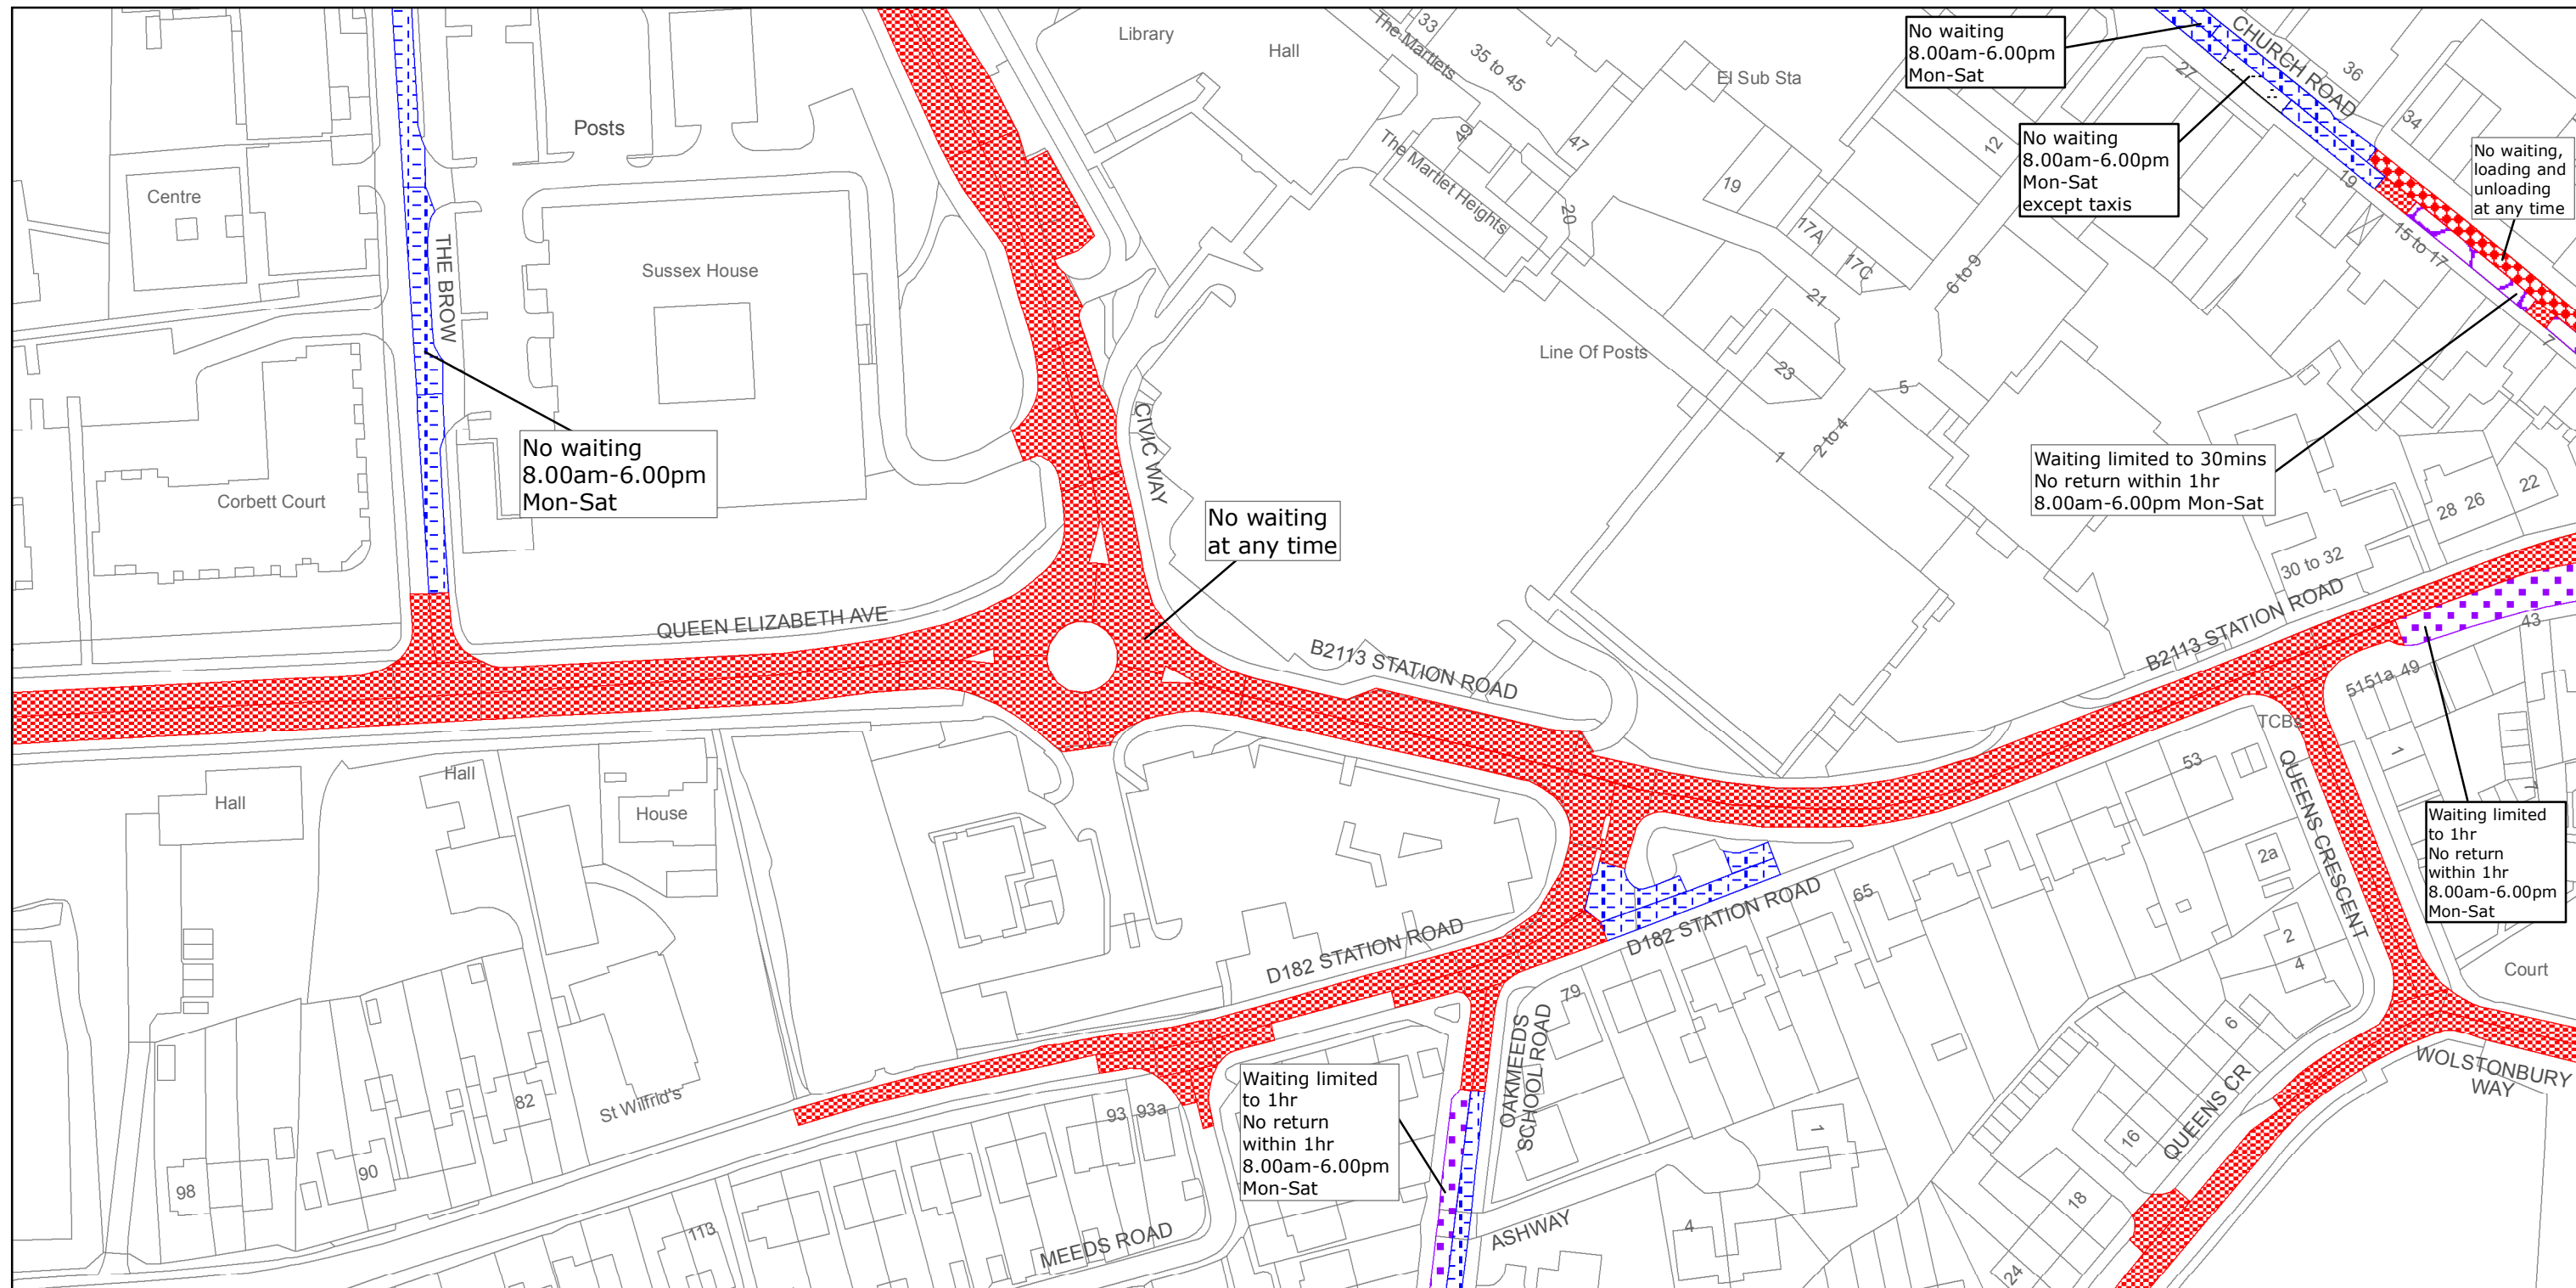
Reproduced from or based upon 2013 Ordnance Survey material with permission of the Controller of HMSO (c) Crown Copyright reserved.
Unauthorised reproduction infringes Crown copyright and may lead to prosecution or civil proceedings West Sussex County Council Licence No. 100023447

TILE REF NO:
TQ3118NEN

SHEET ISSUE NO 4
SHEET ACTIVE FROM - 21/09/2015



SCALE:
1:1250
at A3 size



West Sussex County Council
 Highways & Transport
 The Grange
 Tower Street
 Chichester
 West Sussex
 PO19 1RH

MID SUSSEX DISTRICT: BURGESS HILL

WAITING RESTRICTIONS

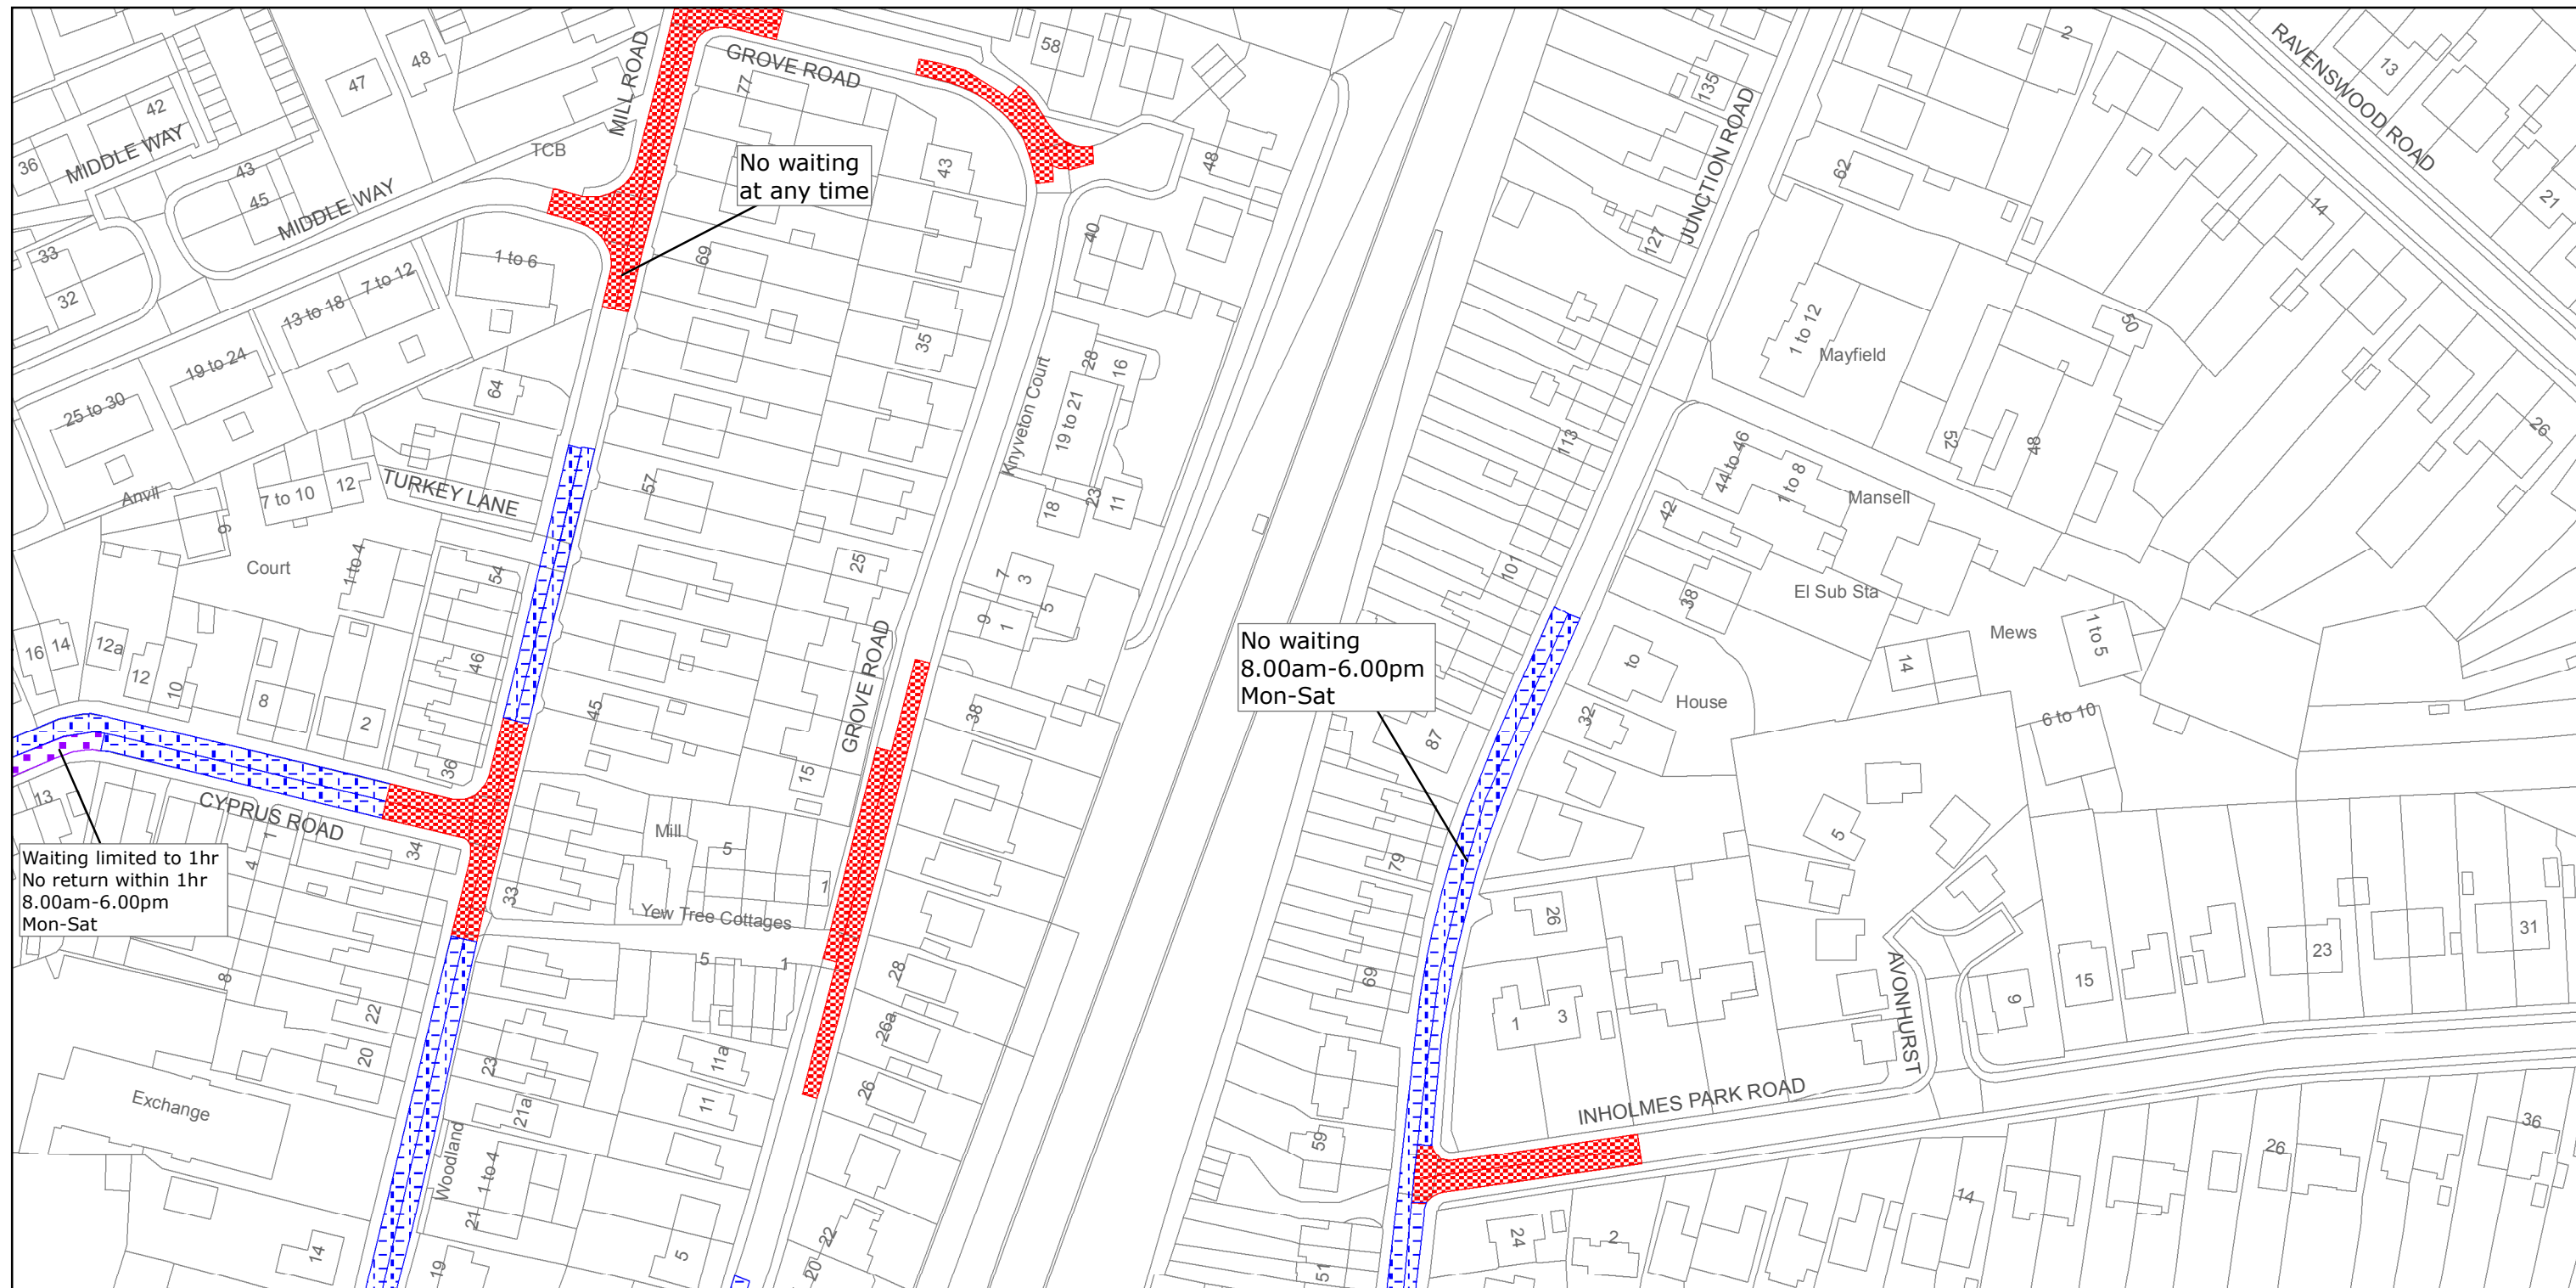
Reproduced from or based upon 2013 Ordnance Survey material with permission of the Controller of HMSO (c) Crown Copyright reserved.
 Unauthorised reproduction infringes Crown copyright and may lead to prosecution or civil proceedings West Sussex County Council Licence No. 100023447

TILE REF NO:
TQ3118NWN

SHEET ISSUE NO 4
 SHEET ACTIVE FROM - 21/09/2015



SCALE:
1:1250
 at A3 size



	West Sussex County Council Highways & Transport The Grange Tower Street Chichester West Sussex PO19 1RH	MID SUSSEX DISTRICT: BURGESS HILL WAITING RESTRICTIONS	TILE REF NO: TQ3119SES SHEET ISSUE NO 4 SHEET ACTIVE FROM - 21/09/2015	N  SCALE: 1:1250 at A3 size
---	--	--	---	--

Reproduced from or based upon 2013 Ordnance Survey material with permission of the Controller of HMSO (c) Crown Copyright reserved.
Unauthorised reproduction infringes Crown copyright and may lead to prosecution or civil proceedings West Sussex County Council Licence No. 100023447